

ISSUE INFORMATION

REVISIONS

NO.	DATE	DESCRIPTION

FRCH Nelco Architecture, Inc.

PROJECT INFORMATION

**Marketplace Center
MSS #5158**

1948 Old Fort Pkwy
Murfreesboro, TN 37129

PROJECT #:
035986.000

SHEET INFORMATION

**Enlarged Lobby Plan &
& Elevations**


DRAWN BY:
KRP

REVIEWED BY:
SA / RR

SCALE:
As Noted


AUTHORIZED FOR:
Bid/Permit/LL

A-401

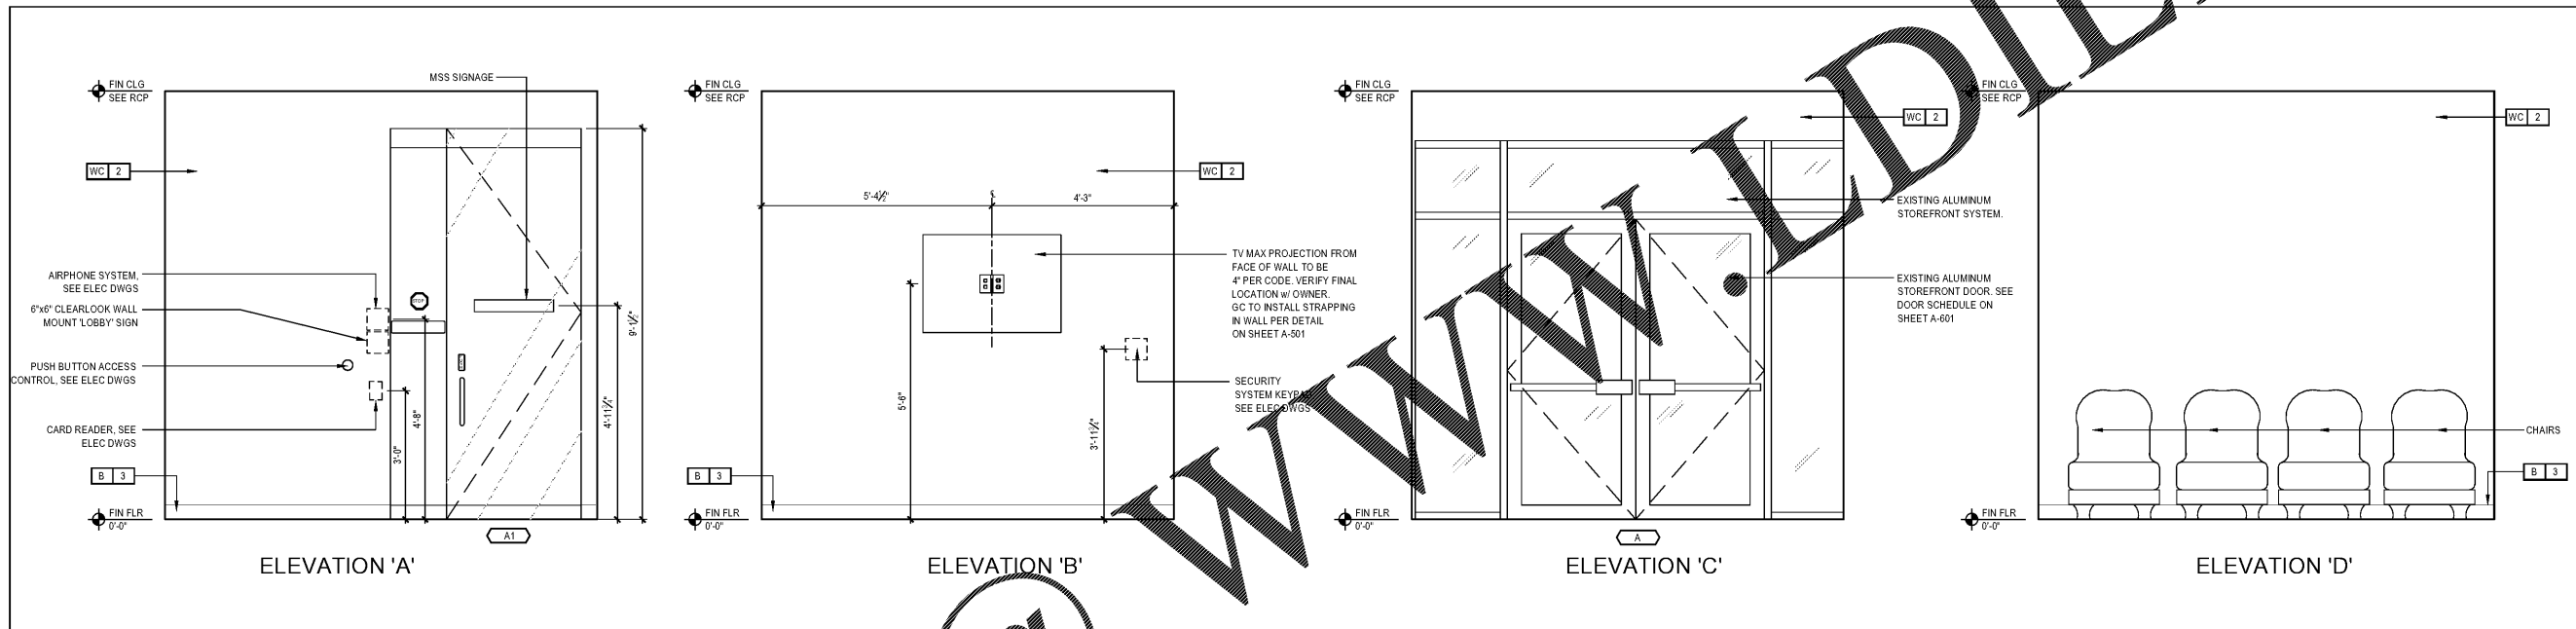

E1 Lobby Elevations
SCALE:
1/2" = 1'-0"

Lobby Furniture & Equipment Schedule				
TAG	QTY	DESCRIPTION	MANUFACTURER	MODEL NUMBER
F1	1	TV	TBD	APPROVED TV's: 42" LG 42LF5600 1090p; 43" SHARP LC-43LE63U 1080p 60HZ; LG 49LF5500 1080p 60HZ; 55" SHARP LC-55LE63U 1080p 60HA. BRACKET: INVISION TV WALL MOUNT BRACKET W/ TILT AND SWIVEL 20" ARTICULATING ARMULTRA SLIM 1.8" WALL PROFILE
S11	4	CHAIR	TBD	LOBBY CHAIR

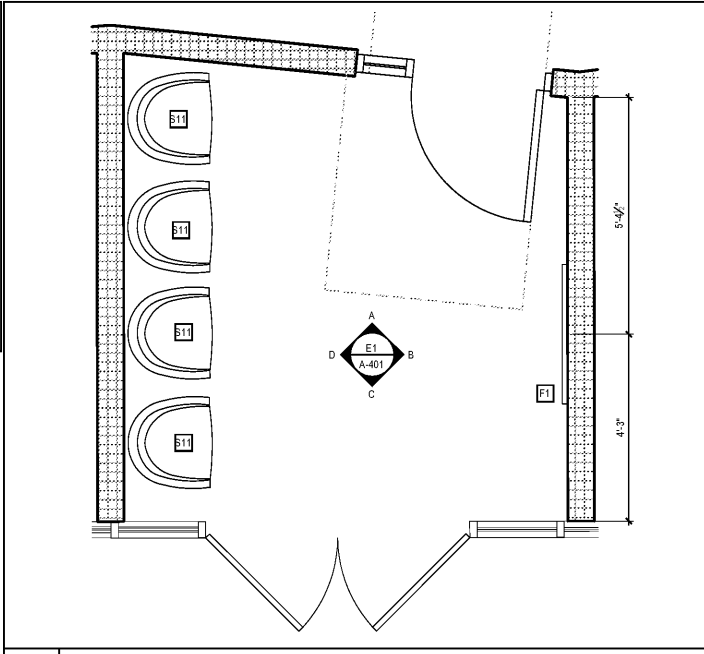

A12 Enlarged Lobby Plan
SCALE:
1/2" = 1'-0"

Order Plans @

WWW.DILine.com