

ISSUE INFORMATION

1.10.2019

REVISIONS

| NO. | DESCRIPTION |
|-----|-------------|
| | |
| | |
| | |
| | |
| | |
| | |
| | |
| | |
| | |

FRCH / ARCHITECTURE, INC., P.C.

PROJECT INFORMATION


Marketplace Center
MSS #5158
1948 Old Fort Pkwy
Murfreesboro, TN 37129

PROJECT #:
20984

SHEET INFORMATION

PLUMBING GAS ISOMETRIC

DRAWN BY:
DMT
REVIEWED BY:
MCD
SCALE:
As Noted
AUTHORIZED FOR:
Bld/PermitLL

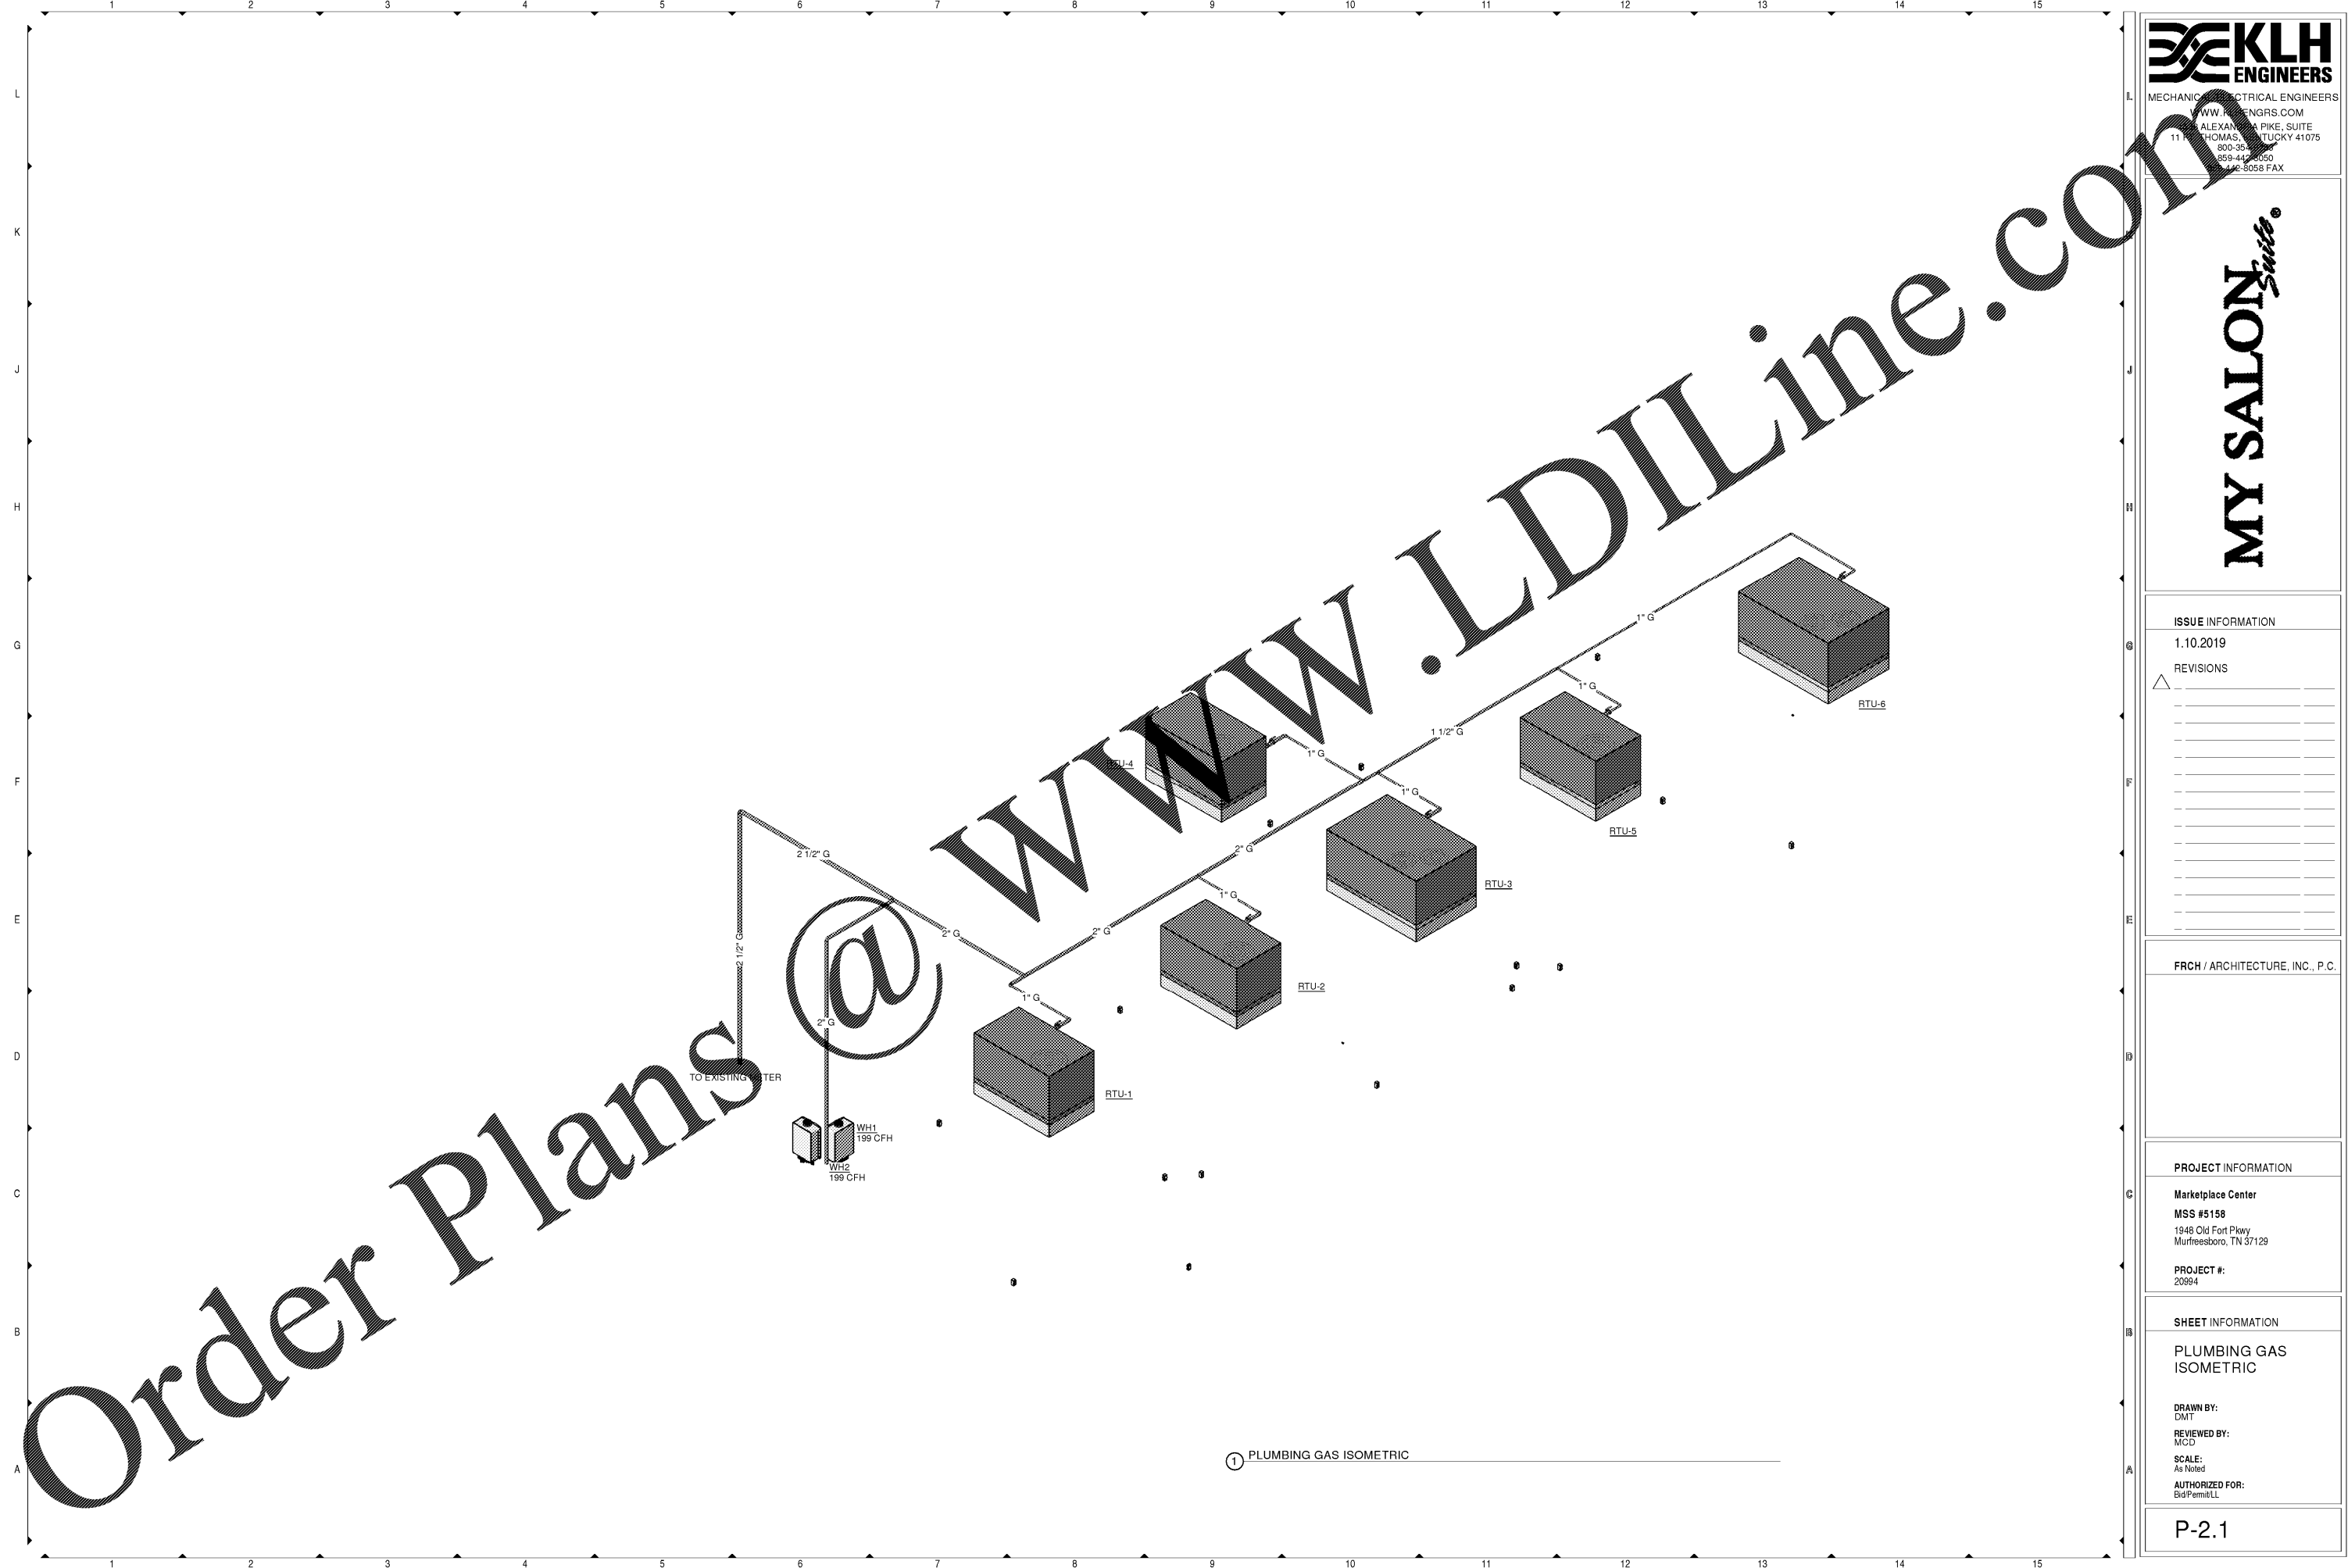

1 PLUMBING GAS ISOMETRIC

Order Plans @ WWW.LDILine.com