

DESIGN CODES

International Building Code, 2012 Edition, with Georgia Amendments (2014) (2015) (2017)(2018)
 International Fire Code, 2012 Edition, with Georgia Amendments (2014)
 International Plumbing Code, 2012 Edition, with Georgia Amendments (2014) (2015)
 International Mechanical Code, 2012 Edition, with Georgia Amendments (2014) (2015)
 International Fuel Gas Code, 2012 Edition, with Georgia Amendments (2014) (2015)
 National Electrical Code, 2017 Edition (No Georgia Amendments)
 International Energy Conservation Code, 2009 Edition, with Georgia Supplements and Amendments (2011) (2012)
 O.C.G.A. TITLE 25 (STATE FIRE LAW) - Rules and Regulations of the Safety Fire Commissioner for the State Minimum Fire Safety Standards, 2011
 National Fire Protection Association (NFPA) 101 Life Safety Code - 2012 Edition with Georgia Amendments
 Georgia Chapter 120-3-20-A - Accessibility Code for Buildings and Facilities
 Americans with Disabilities Act (ADA) - 2010 Edition

BUILDING DATA

CONSTRUCTION TYPE:
 Construction Type Classification : 1-A sprinklered
 The tenant space is part of the lower level of an existing mixed-use 'podium' style building.

USE AND OCCUPANCY:
 Occupancy Type :
 B - Business (per 2012 IBC)
 B - Business (per 2012 LSC)

TENANT AREA:
 B - Business: 1,950 gross sf



ALLOWABLE BUILDING HEIGHT AND AREAS (TABLE 503):
 B - Business: UL; UL

Non-rated tenant separation wall allowed under section 508.3 Nonseparated occupancies

OCCUPANT LOADS:
 19 persons
 1,950 sf (Business) / 100 sf = 19 persons

COMMON PATH OF TRAVEL (LSC 38.2.6.3):
 Common path of travel shall not exceed 100 feet within a single tenant space having an occupant load not exceeding 30 persons.

TRAVEL DISTANCE TO EXIT (LSC 38.2.6.3):
 Travel distance shall not exceed 300 feet in business occupancies protected throughout by an approved, supervised automatic sprinkler system in accordance with section 9.7

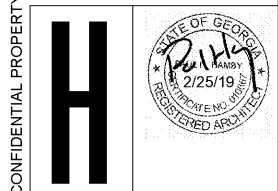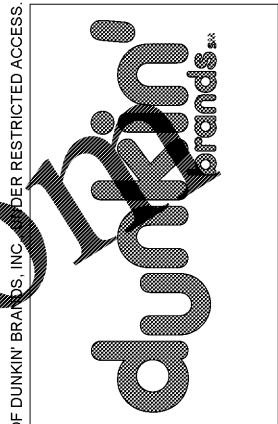



HAMBY ARCHITECTURE & DESIGN, INC.
 6370 CORN DRIVE
 CUMMING GEORGIA 30028
 770-887-9124

SET REVISIONS	DATE	SCALE	DRAWN	PHH	CKD	APPD
NO DESCRIPTION	2/25/19					
SHEET REVISIONS						

RELEASED FOR CONSTRUCTION
 DUNKIN - 1270 SPRING STREET, SUITE 7
 ATLANTA GA 30309
LIFE SAFETY PLAN
 ARCHITECT PROJECT #18-028

LS-1.0

SYMBOLS & ABBREVIATIONS

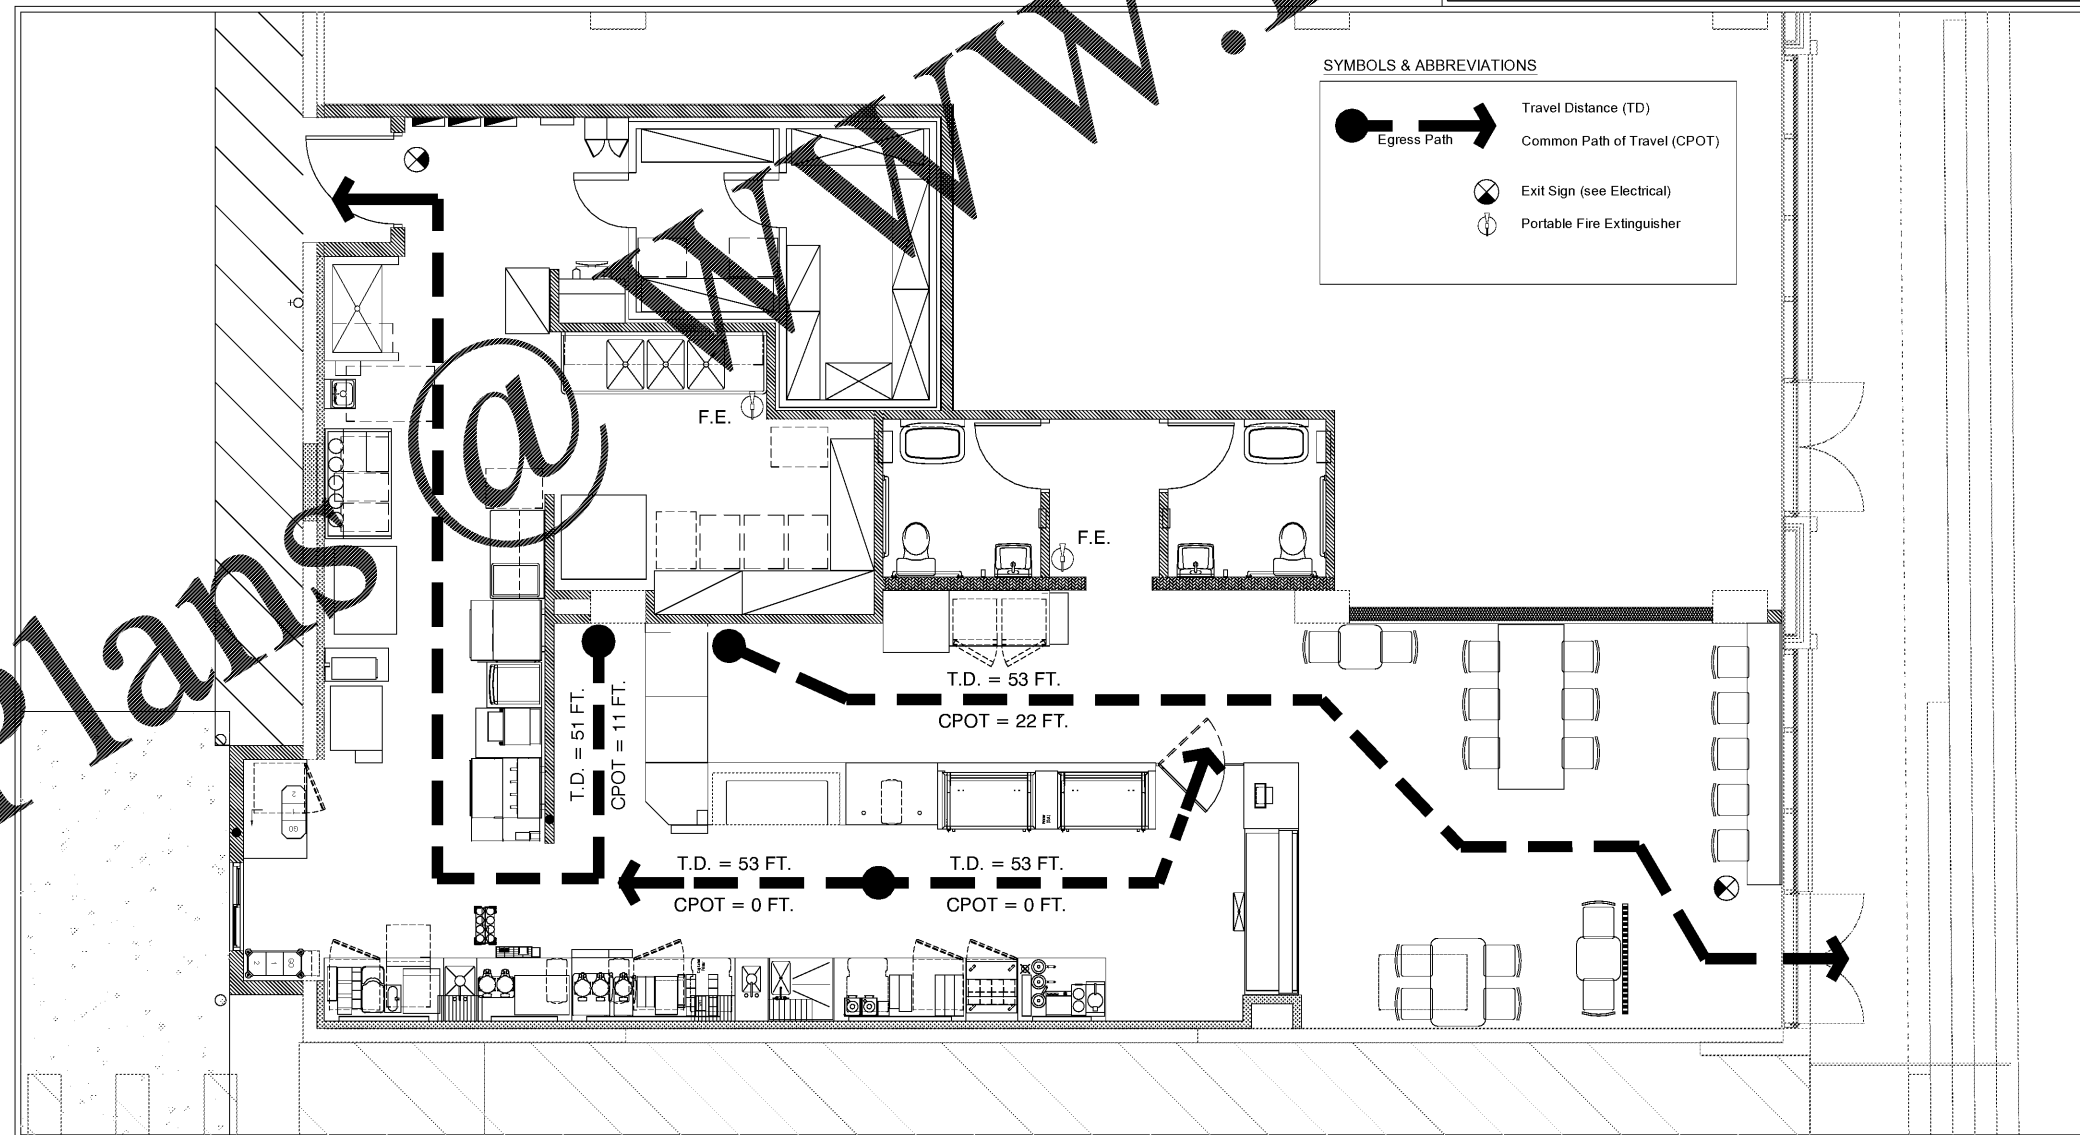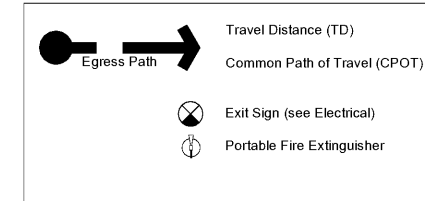

1 LIFE SAFETY PLAN
 1/4" = 1'-0" NOTE:

NOTE: DRAWINGS ARE NOT TO SCALE IF SHEET IS PLOTTED ON 11" x 17"

