




Order Plans @ www.LDOnline.com

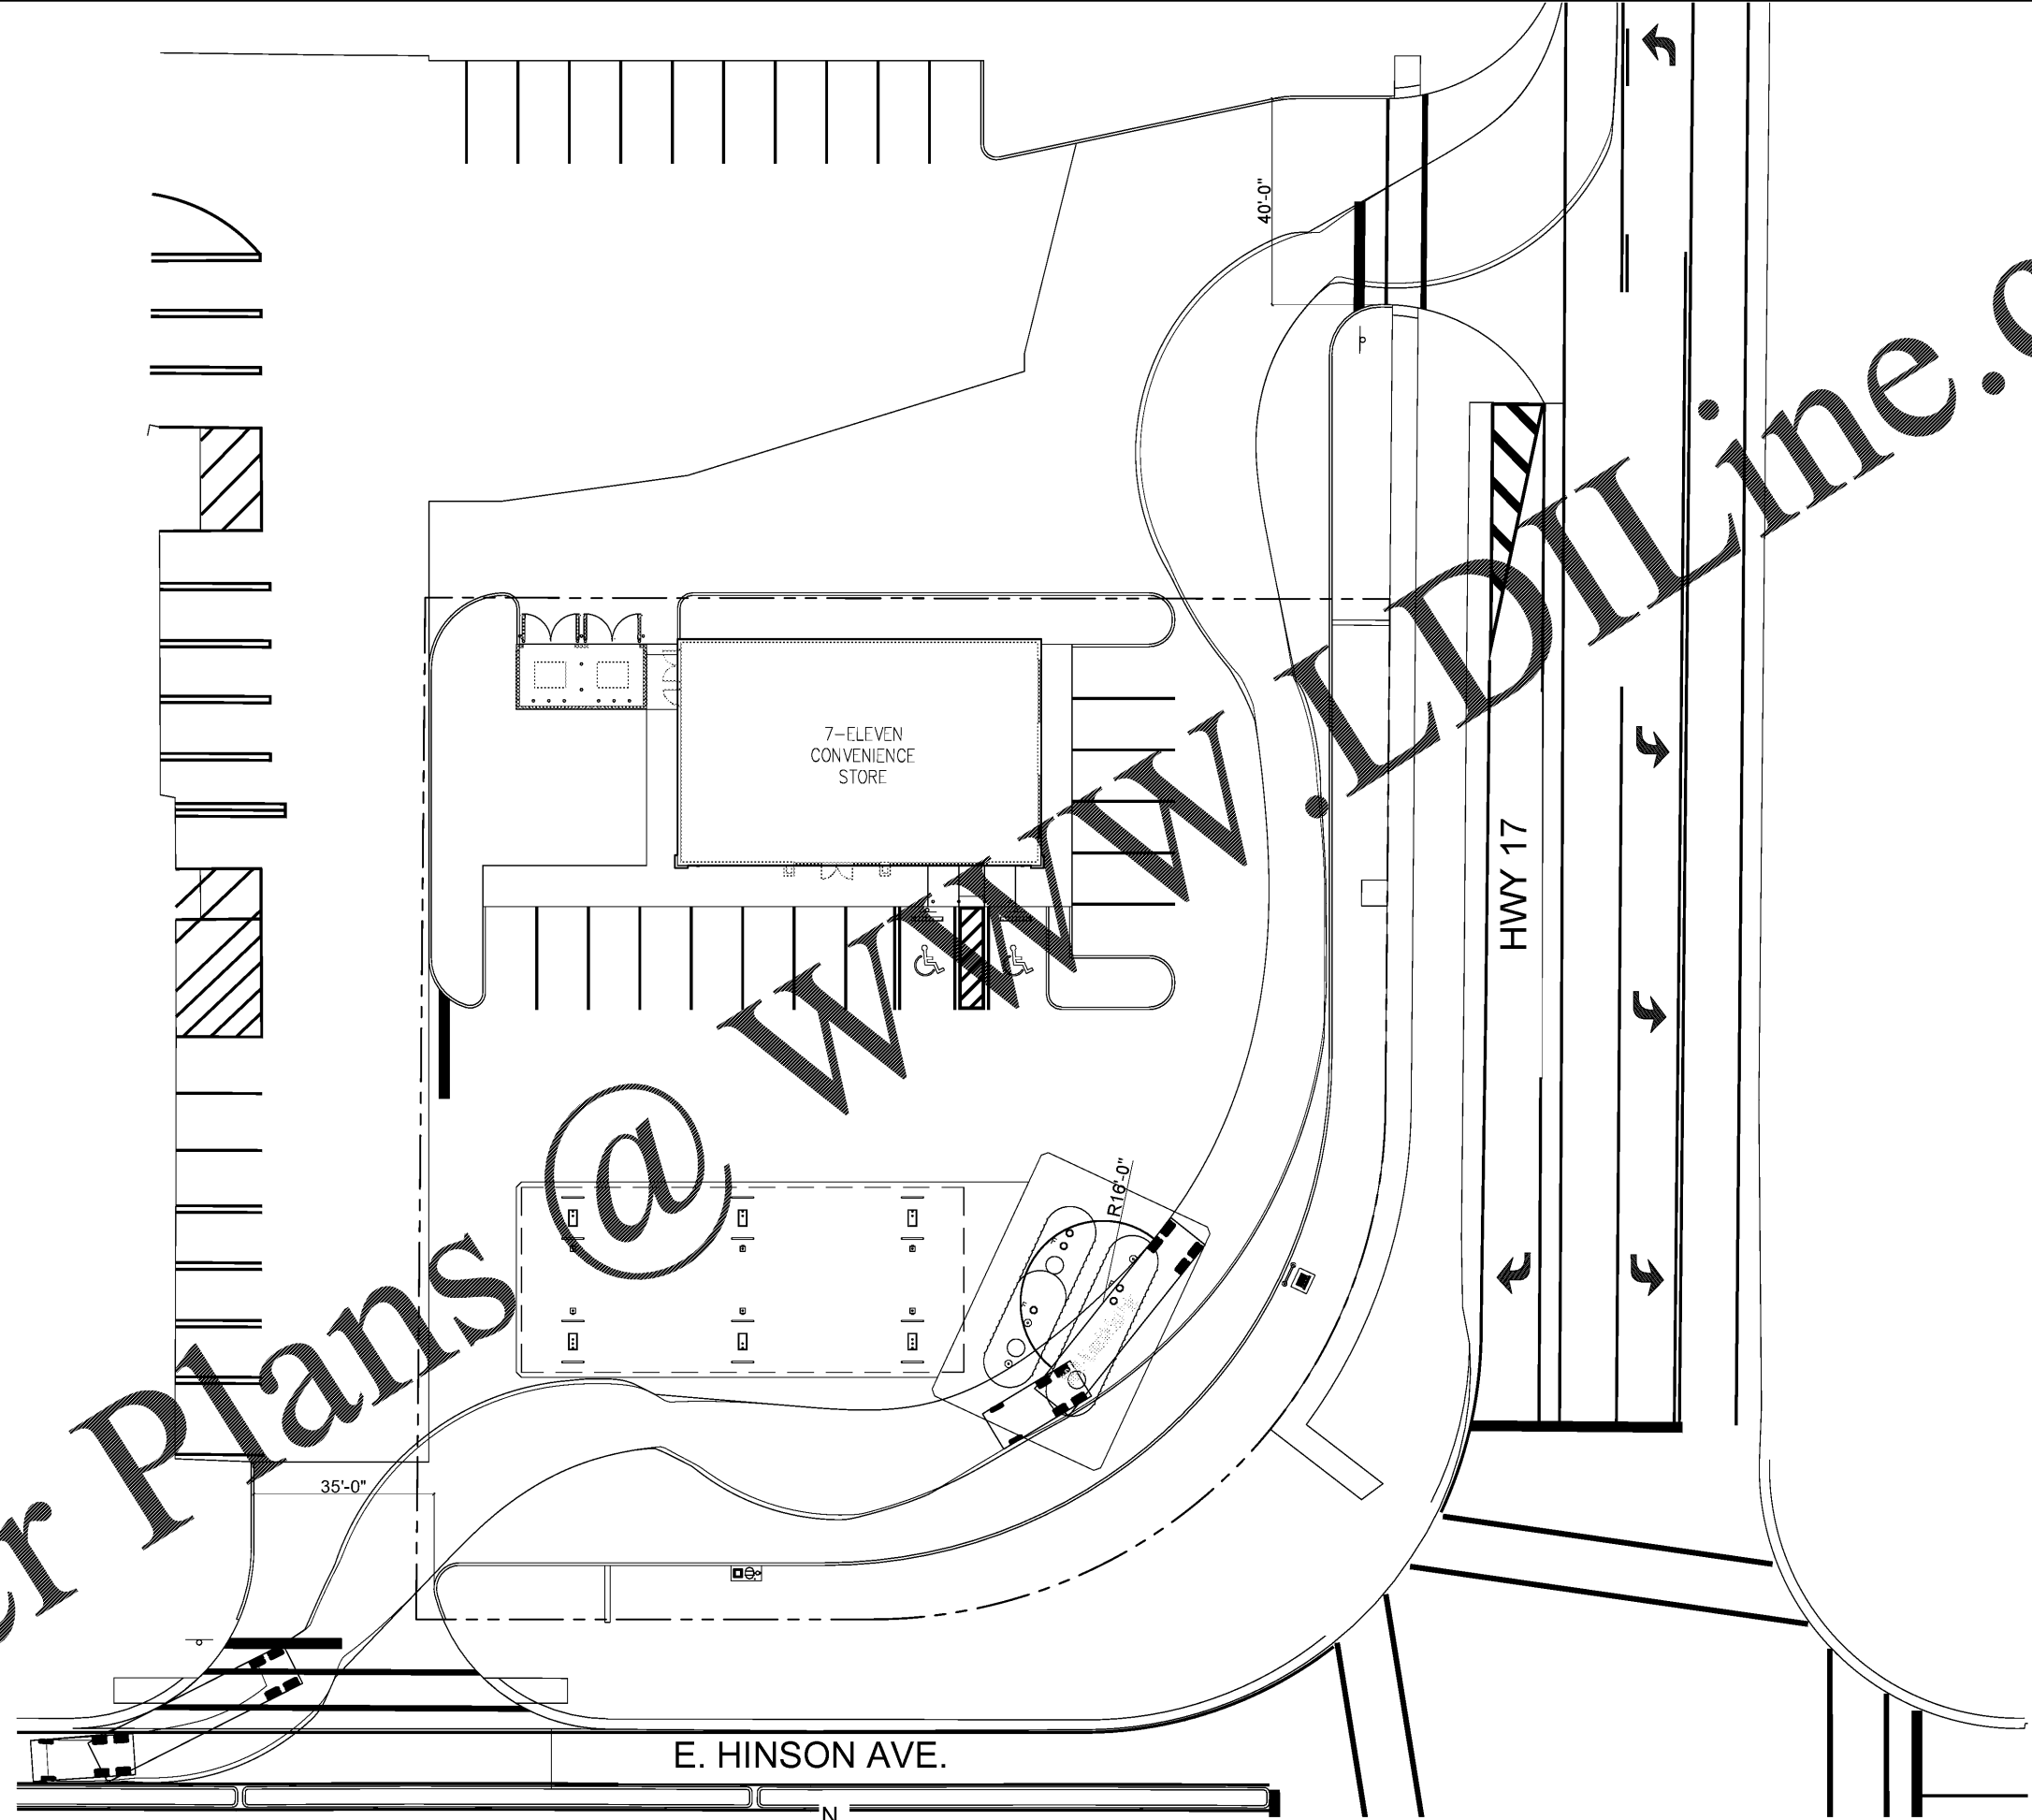

SHEET:
G0.2
 FUELING - USA

Documents prepared by Core States Group are to be used only for the specific project and not for any other project. Any extension of use to other projects, by owner or any other party, without the express written consent of Core States Group is done at the user's own risk. If used in a manner not intended, user will hold Core States Group harmless from all claims and losses.

Job#: SEI-26270
 Scale: AS NOTED
 Date: 01/17/19
 Drawn By: JMR
 Checked By: KMS

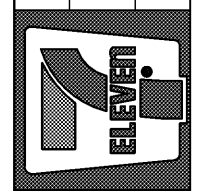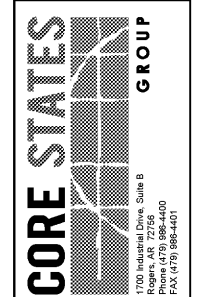

7-ELEVEN, INC.
 3200 HACKBERRY ROAD, IRVING TEXAS 75063
 7-ELEVEN #38724
 17TH STREET & HINSON ROAD
 HAINES CITY, FL 38625
 FUELING TRUCK ROUTE

Proto 11-05-18

Rev. #	Date	Description