


IMPORTANT NOTE:
 REFER TO THIS SHEET FOR ARCHITECTURAL ELEMENTS/DETAILS ONLY. FOR SPECIFIC BUILDING PLACEMENT/LOCATION, SITE UTILITIES, HORIZONTAL AND VERTICAL CONTROL, AND LEGAL DESCRIPTION REFER CIVIL DRAWINGS. FOR SPECIFIC POOL AND POOL EQUIPMENT INFORMATION REFER TO POOL DRAWINGS

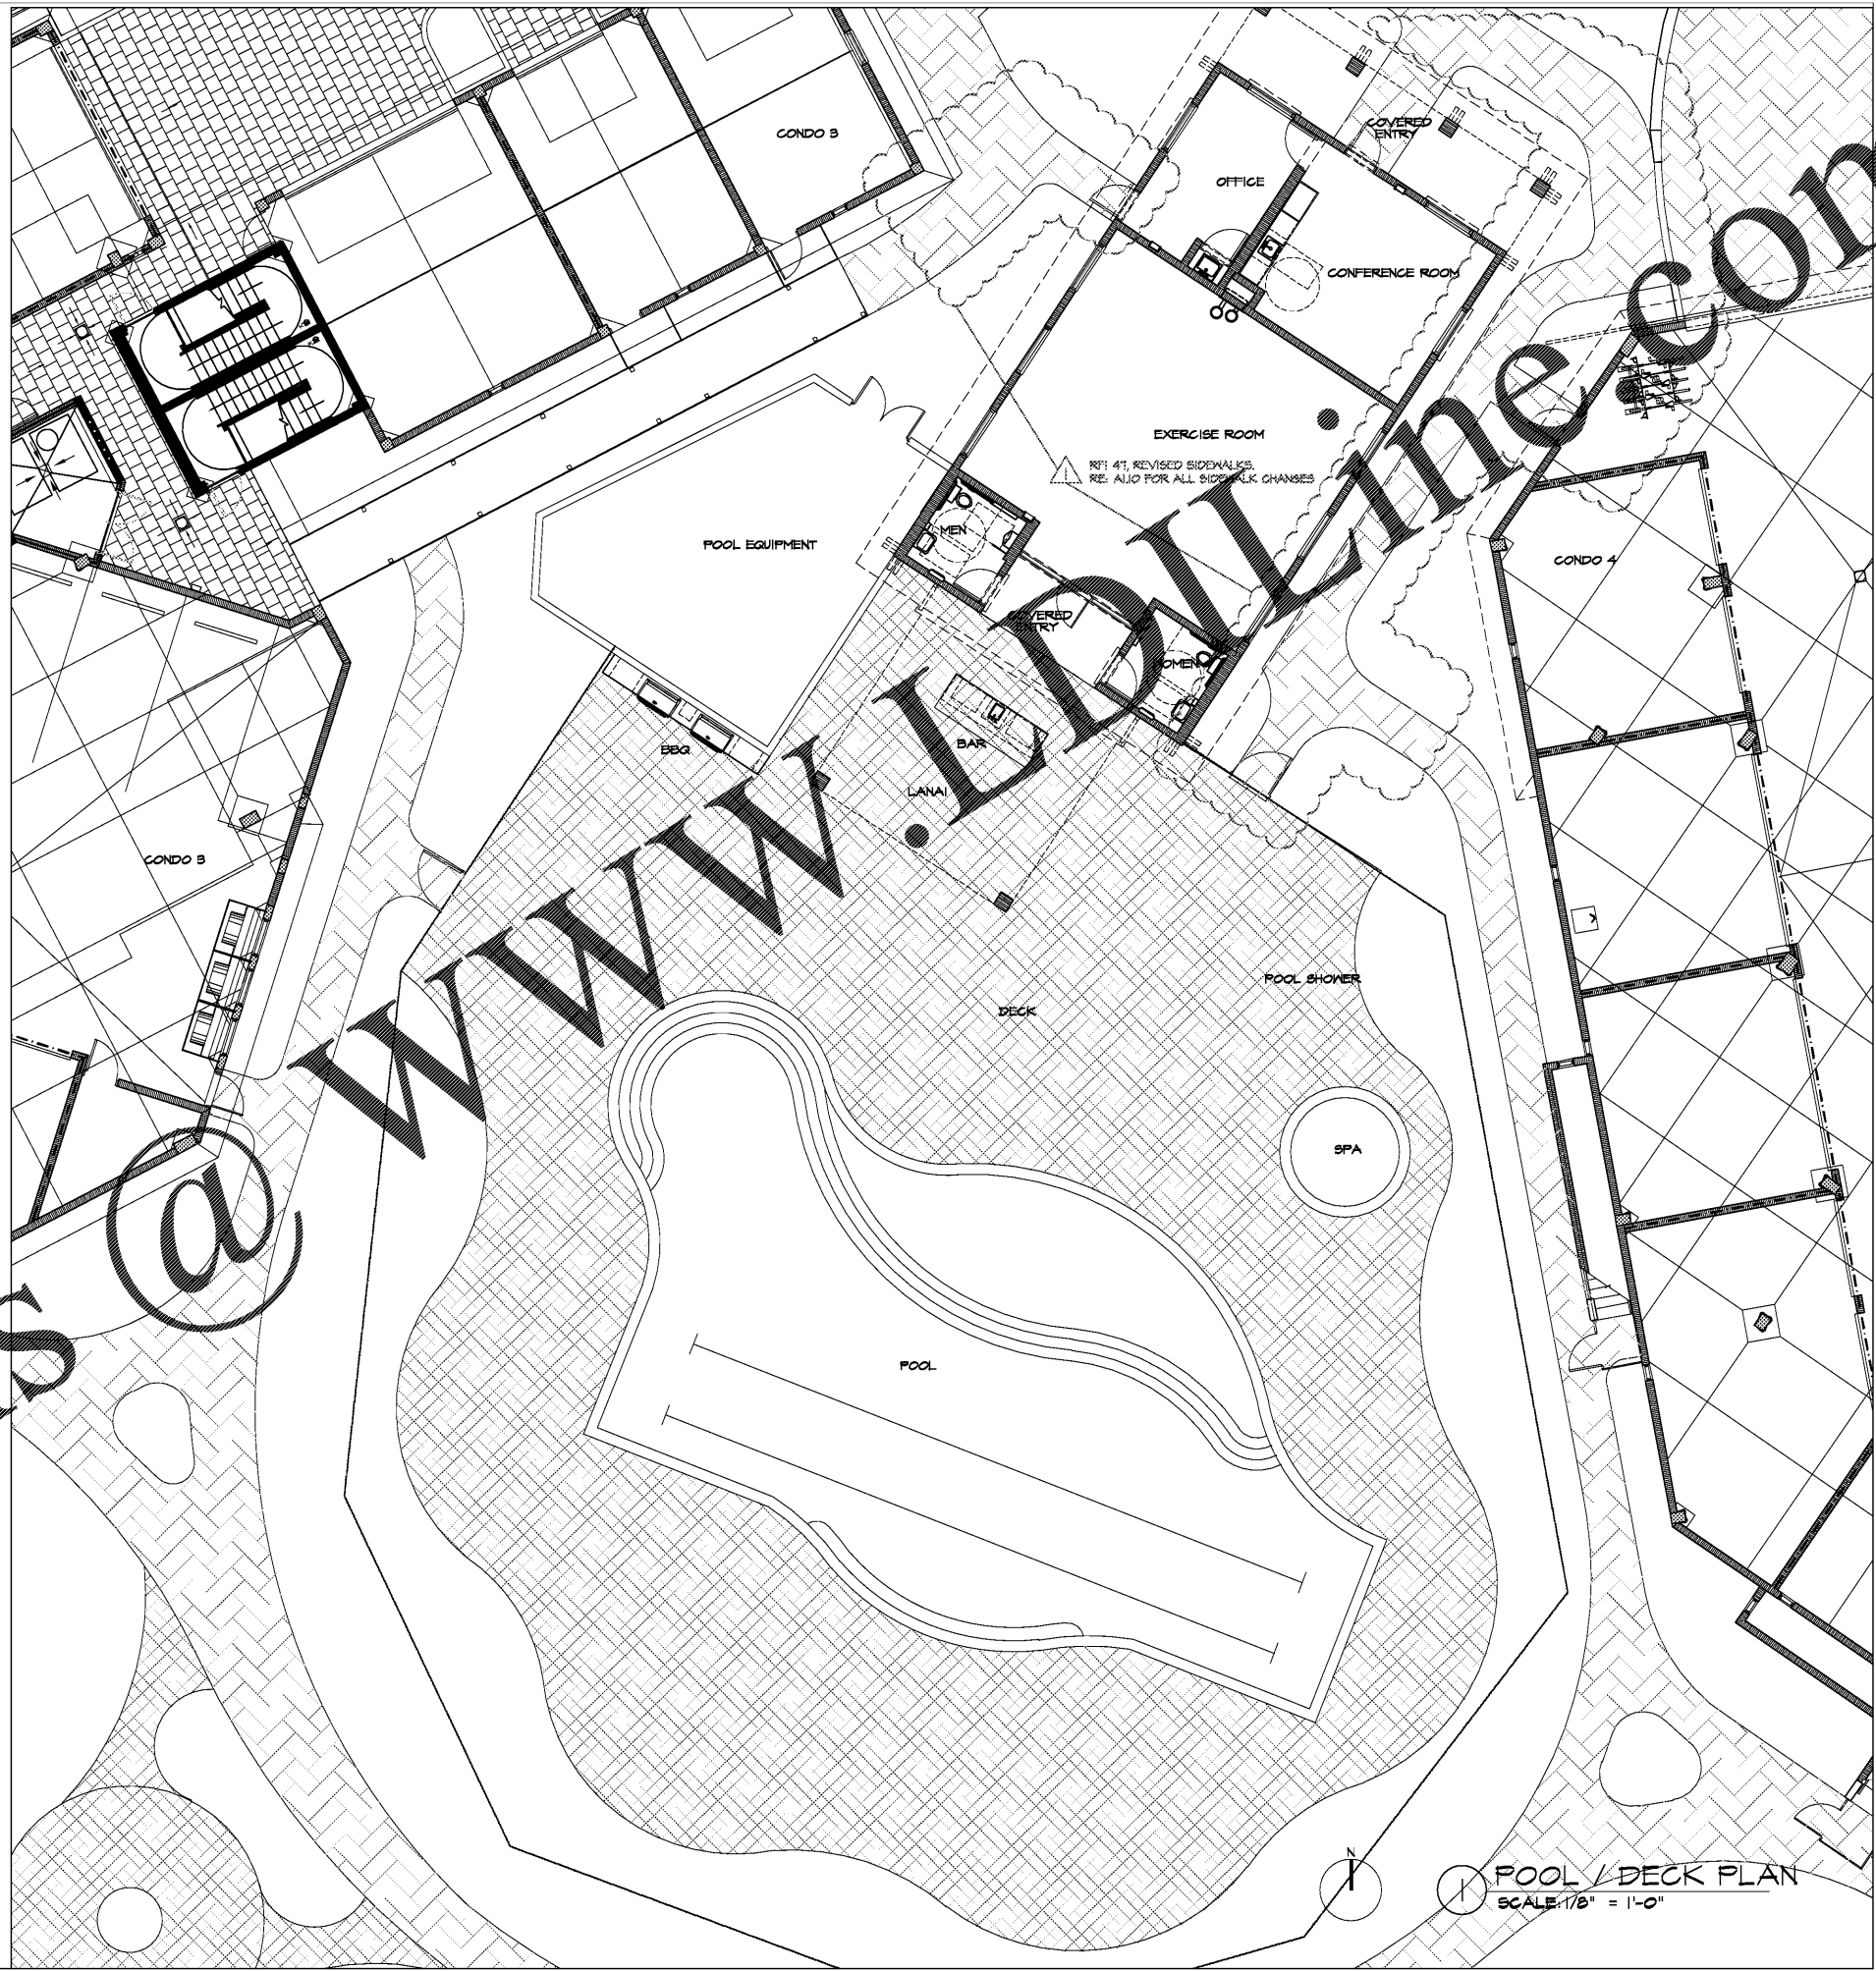

Order Plans @ www.dpline.com

POOL/DECK AREA
 WATER SURFACE 1248 SF
 POOL DECK 9644 SF (1248 X 9 = 5186 SF)

LOAD FACTOR AREA
 OCCUPANCY LOAD 2481/50 = 50 OCCUPANTS

LOAD FACTOR AREA
 OCCUPANCY LOAD 6546/50 = 440 OCCUPANTS

TOTAL OCCUPANCY
 440 OCCUPANTS

POOL / DECK PLAN
 SCALE: 1/8" = 1'-0"

DESIGNED BY:
 DELOACH ISLAND, LLC
 333 3RD AVENUE NORTH
 SUITE 400
 ST. PETERSBURG, FL 33701

SUNSET POINTE AMENITY BUILDING II
 AT COLLANY KEY

To the best of the Architect's knowledge, the plans, specifications and drawings comply with the applicable minimum building codes and regulations as required by the local authority in accordance with the Florida Building Code, Chapter 630, Florida Statutes.



CURTIS GAMES HALL JONES
 ARCHITECTS
 1818 E. 8TH AVE
 YBOR CITY
 TAMPA FLORIDA 33605
 PHONE 813 228-8000
 FAX 813 228-0770
 FL. CERT. #AA0001990

JOB NO. 1818
DATE JUL 16, 2018
DRAWN BY EV
REV. 1 FEB 12, 2018
REV. 2 -
REV. 3 -
REV. 4 -
REV. 5 -
REV. 6 -
REV. 7 -
REV. 8 -
REV. 9 -
REV. 10 -
REV. 11 -
REV. 12 -

ARCHITECT OF RECORD
 Robert D. Hall
 ARE 0014108

POOL/DECK
 PLAN

A1.20