


Issued:	Date:
A Client Review Set	02/15/19
B Bid Set	03/08/19
C	
D	
Revisions:	Date:
1	
2	
3	
4	
5	
6	
7	
8	

DO NOT SCALE PLANS
 Copying, Printing, Software and other processes required to produce these prints can stretch or shrink the actual paper or layout. Therefore, scaling of this drawing may be inaccurate. Contact us consultants with any need for additional dimensions or clarifications.

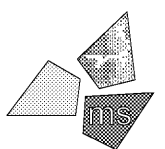

ms consultants, inc.
 engineers, architects, planners
 920 Main Campus Drive
 Suite 430
 Raleigh, NC 27606-5213
 (919)-772-5565
 fax: (919)-779-2308

DRAWN BY: MEM/BMT


REVIEWED BY: NAL/CMB

Seal




ALDI Inc. Store #: 59
 Cary, NC
 1315 Kildaire Farm Rd
 Cary, NC 27511
 Wake County
 Project Name & Location:


Interior Elevations	
Drawing Name:	
Prototype Rls.	Project No.
	40452-25
Type: v7.1	
	A-211
Scale: As Noted	Drawing No.

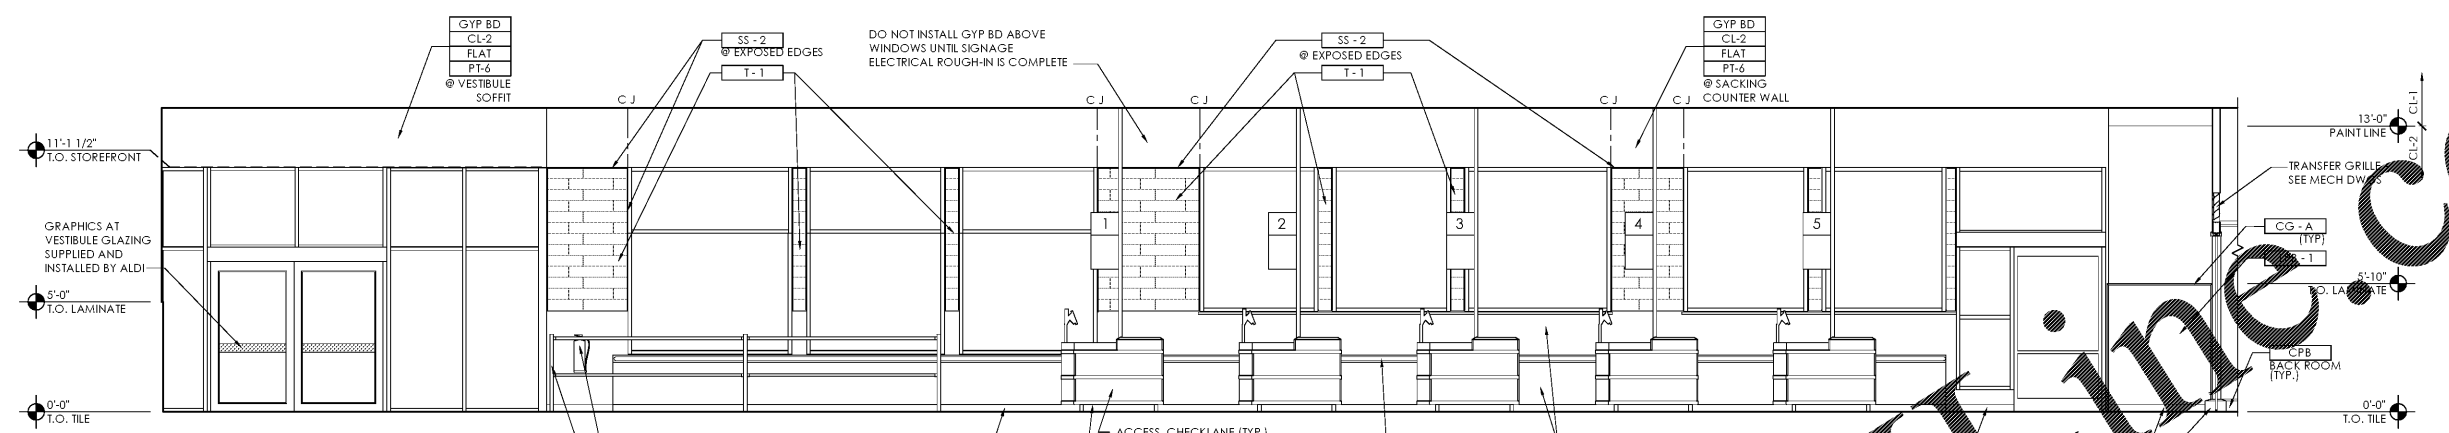

Retail Interior Elevation
 C3 SCALE: 1/4" = 1'-0"

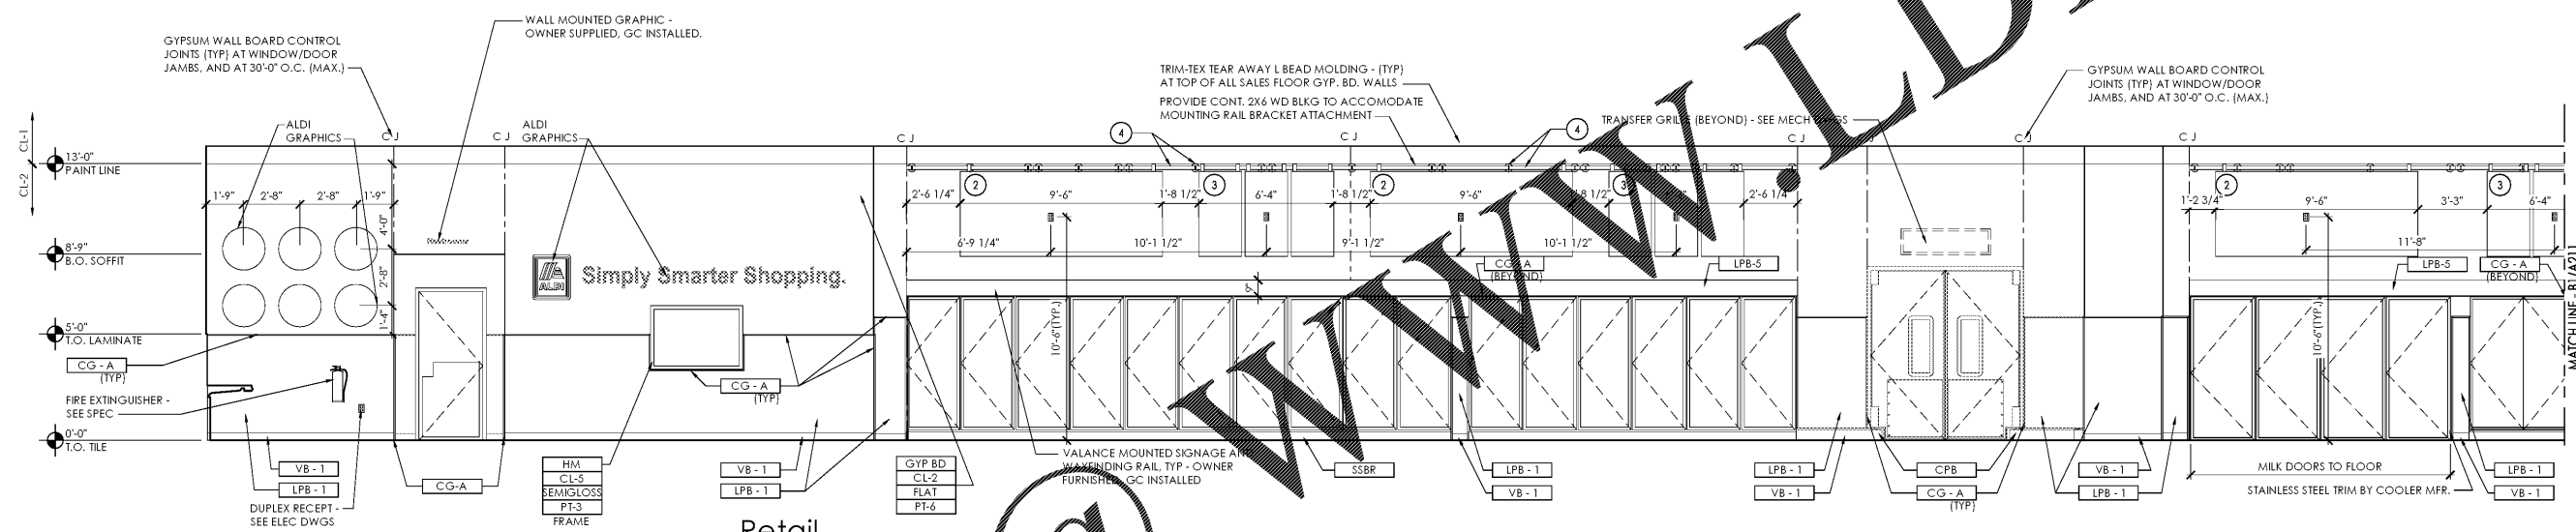

Retail Interior Elevation
 C2 SCALE: 1/4" = 1'-0"

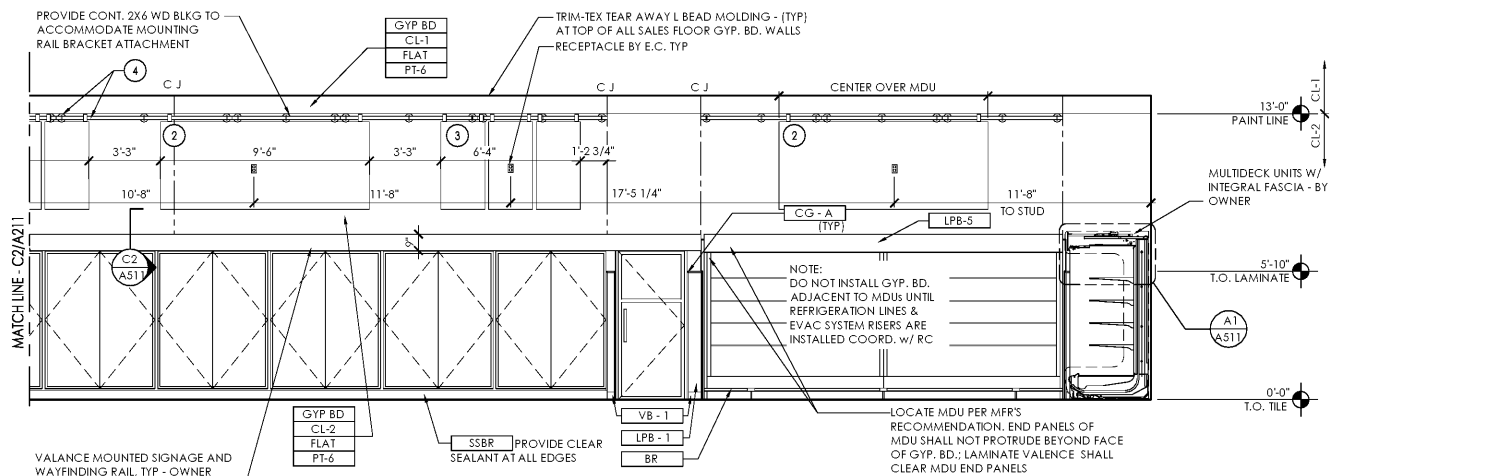

Retail Interior Elevation
 B1 SCALE: 1/4" = 1'-0"

- GENERAL NOTES:**
1. ALL WALLS TO BE CLEANED AFTER PAINTING OF BEELING TO REMOVE DRYFALL PAINT RESIDUE. COMPLETE CLEANING PRIOR TO INSTALLATION OF OWNER FURNISHED GRAPHIC PACKAGE.
 2. REFER TO DRAWING A-603 FOR ALL FINISH CALL-OUTS.
 3. GC TO INSTALL OWNER FURNISHED INTERIOR GRAPHICS AND MILLWORK PACKAGE. REFER TO INSTALLATION INSTRUCTIONS AND CUT SHEETS POSTED TO WWW.SHARPCOLORPRINT.COM FOR INTERIOR GRAPHICS. VENDOR INFO > RIDDLEY CONCRETE CONTRACT VENDOR INFO > KPI CONCRETE INC.
 4. COORDINATE LOCATIONS OF WALL CONTROL JOINTS WITH THE GRAPHIC PACKAGE TO MINIMIZE INTERFERENCE WITH THE GRAPHICS.
 5. ALL SALES FLOOR WALLS TO BE FREE OF ABANDONED DEVICE BOXES AND NO BEELING COVER PLATES ARE TO BE EXPOSED.
 6. ALL DIMENSION HEIGHTS ARE MEASURED FROM FINISHED FLOOR.

SALES FLOOR GRAPHICS SCHEDULE			
KEY	KEY DESCRIPTION	MANUFACTURER	NOTES
1	WALL MTD. GRAPHIC	OWNER FURNISHED - GC INSTALLED	168"W x 32"H
2	ILLUMINATED WALL MTD. GRAPHIC	OWNER FURNISHED - GC INSTALLED	114"W x 48"H
3	TRIPLE PANEL RAIL MOUNT GRAPHIC (TRIPTYCH)	OWNER FURNISHED - GC INSTALLED	24"W x 48"H PANELS - 76" TOTAL WIDTH
4	MOUNTING RAIL	OWNER FURNISHED - GC INSTALLED	ALIGN TOP OF RAIL BRACKETS w/ PAINT LINE. EXTEND WD BLKG ENTIRE LENGTH OF MOUNTING RAIL U.N.O.
5	ILLUMINATED WALL MTD. GRAPHIC	OWNER FURNISHED - GC INSTALLED	114"W x 48"H - BACK WALL OVER TILE
6	WALL MTD GRAPHIC	OWNER FURNISHED - GC INSTALLED	192"W x 30"H - BACK WALL ABOVE MDU; INSTALL OVER TILE