


Issued:	Date:
Client Review and Permit Set	01/25/18
Revisions:	Date:

DO NOT SCALE PLANS
 Copying, Printing, Software and other processes required to produce these prints can stretch or shrink the actual paper or layout. Therefore, scaling of this drawing may be inaccurate. Contact IHS consultants with any need for additional dimensions or clarifications.

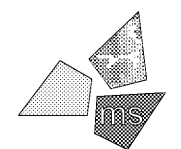

ms consultants, inc.
 engineers, architects, planners
 920 Main Campus Dr., Ste. 430
 Raleigh, NC 27606-5213
 phone 919.772.5565
 fax 919.779.2308

DRAWN BY: JSR / BR / BMT
 REVIEWED BY: JB / CMB / EME

Seal




ALDI Inc. Store #: 37
 Ghent Farm Fresh
 730 West 21st Street
 Norfolk, VA 23517

Project Name & Location:

Window Elevations & Details
 Drawing Name:





Prototype Rls. 07/27/18 Project No. 40454-15
 Type: V8.0 ER Inline

A-602
 Scale: As Noted Drawing No.


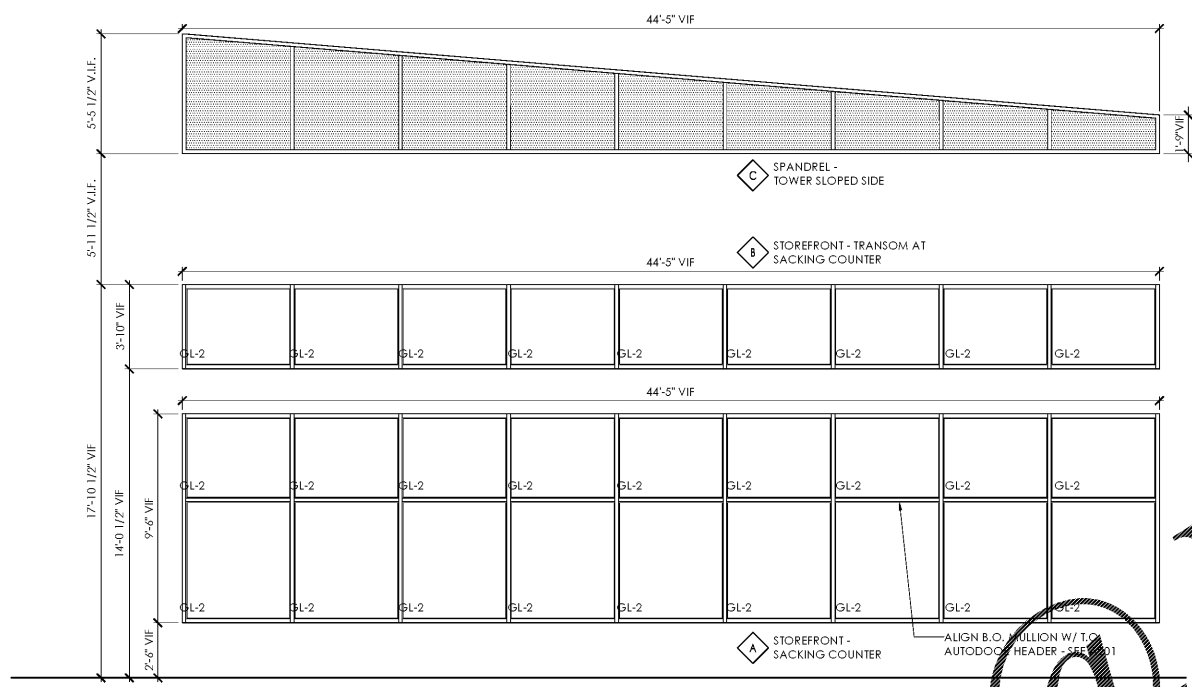


NOTE:
 1. ALUMINUM FRAMING:
 -INTERIOR: 2-1/2" X 4" THERMAL FRONT SET CURTAINWALL (SINGLE 45 DEGREE MULLION AT CORNERS).
 -EXTERIOR: 2-1/2" X 4" THERMAL FRONT SET CURTAINWALL (SINGLE 45 DEGREE MULLION AT CORNERS).
 -CURTAINWALL: 2-1/2" X 4" THERMAL FRONT SET CURTAINWALL (SINGLE 45 DEGREE MULLION AT CORNERS).
 -SPANDREL ABOVE CANOPY: 2" X 4-1/2" THERMAL FRONT SET (SINGLE 45 DEGREE MULLION AT CORNERS).
 -EXTERIOR: 2" X 4-1/2" THERMAL FRONT SET CURTAINWALL.
 2. SEE SPEC FOR GLASS TYPES
 3. ALL STOREFRONT DIMENSIONS TO BE VERIFIED IN FIELD AND ADJUSTED AS NEEDED.
 4. ALL MULLIONS TO BE EQUAL SPACING, N.O.



GLAZING SCHEDULE		
KEY	KEY DESCRIPTION	REMARKS
GL-1	FULLY TEMPERED FLOAT GLASS	SEE PROJECT MANUAL - SECTION 088000
GL-2	LOW E, INSULATING GLASS (TEMPERED WHERE REQUIRED BY CODE)	SEE PROJECT MANUAL - SECTION 088000
GL-5	SPANDREL	SEE PROJECT MANUAL - SECTION 088000

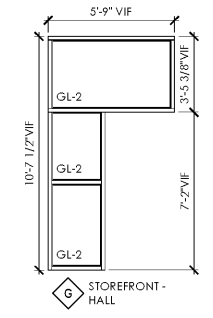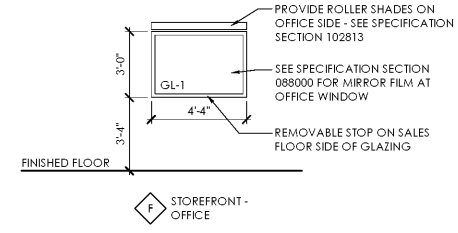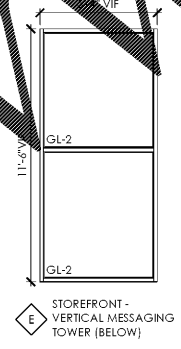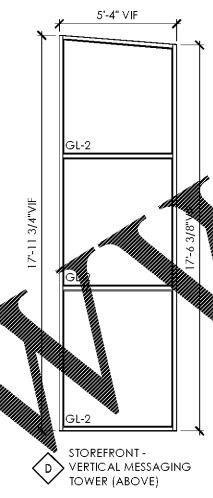

D2 Glazing Systems
 SCALE: 1/4" = 1'-0"

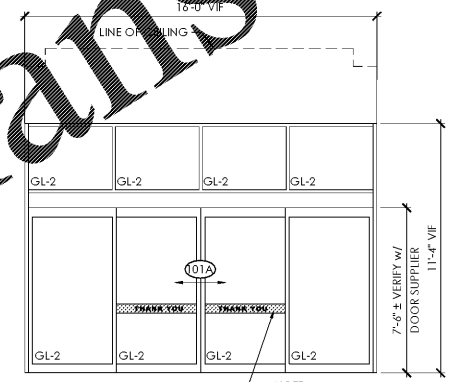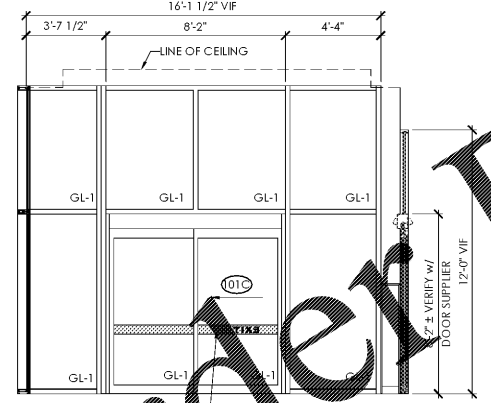

NOTE:
 1. AUTO DOOR SYSTEM AND TRANSOM FRAMING FURNISHED & INSTALLED BY ALDI DOOR SUPPLIER.
 2. GC TO CONFIRM WITH OWNER THAT THE ALDI AUTO DOOR SUPPLIER VERIFIES THE R.O. PRIOR TO THE FABRICATION OF THE DOORS.

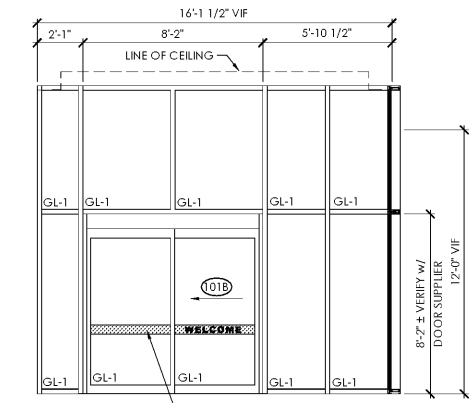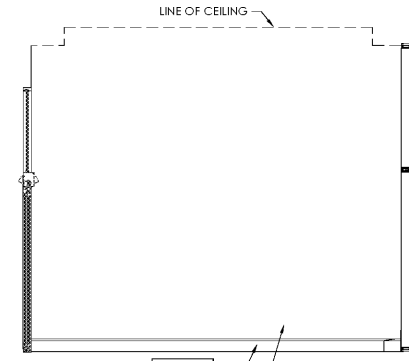

D1 Vestibule
 SCALE: 1/4" = 1'-0"

C1 Vestibule
 SCALE: 1/4" = 1'-0"

B1 Vestibule
 SCALE: 1/4" = 1'-0"

A1 Vestibule
 SCALE: 1/4" = 1'-0"

PLOTTED: 3/8/2019 12:17 PM