


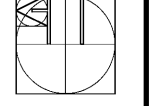

REVISION DATE

**ELLSWORTH ARCHITECTS**  
3136 LANIER DRIVE  
ATLANTA, GEORGIA 30319  
PHONE: 404.949.9351



**PRO BUILDING SYSTEMS**  
DESIGN BUILD CONTRACTORS  
3678 North Peachtree Road  
Atlanta, Georgia 30341  
(770) 455-1791 / Fax 455-4123  
www.probdgsystems.com


**GINN CHRYSLER - DODGE - RAM AND JEEP**  
1-20 ACCESS ROAD  
COVINGTON GEORGIA 30040

DATE: 09.26.2018  
SCALE: 3/8"=1'-0"  
BY: RJE  
JOB ID: 18YGIN001


EXTERIOR WINDOW TYPES  
DRAWING TITLE

**A10.2**


SHEET 31 OF 33

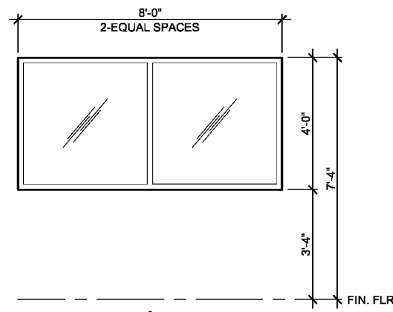


**W1**  
ALUMINUM STOREFRONT WINDOW SYSTEM  
W/ 1" INSULATED GLASS - SOLARBAN 70XL  
(FINISH: CLEAR ALUMINUM)

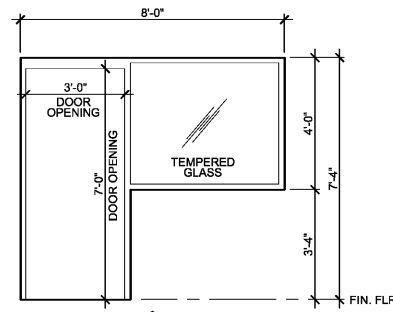


**W2**  
ALUMINUM STOREFRONT WINDOW SYSTEM  
W/ 1" INSULATED GLASS - SOLARBAN 70XL  
(FINISH: CLEAR ALUMINUM)

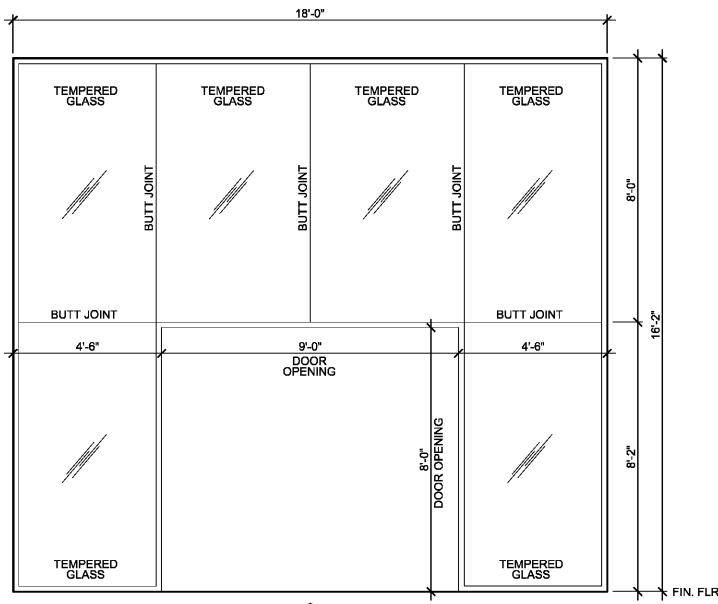


**W3**  
ALUMINUM CURTAINWALL WINDOW SYSTEM  
W/ 1" INSULATED GLASS - SOLARBAN 70XL  
(FINISH: CLEAR ALUMINUM)

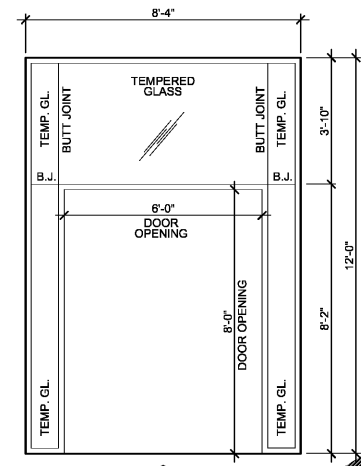


**W4**  
ALUMINUM CURTAINWALL WINDOW SYSTEM  
W/ 1" INSULATED GLASS - SOLARBAN 70XL  
(FINISH: CLEAR ALUMINUM)

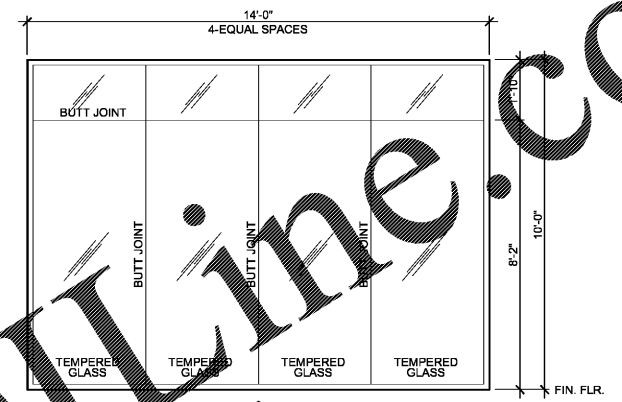


**W5**  
ALUMINUM STOREFRONT WINDOW SYSTEM  
W/ 1" INSULATED GLASS - SOLARBAN 70XL  
(FINISH: CLEAR ALUMINUM)

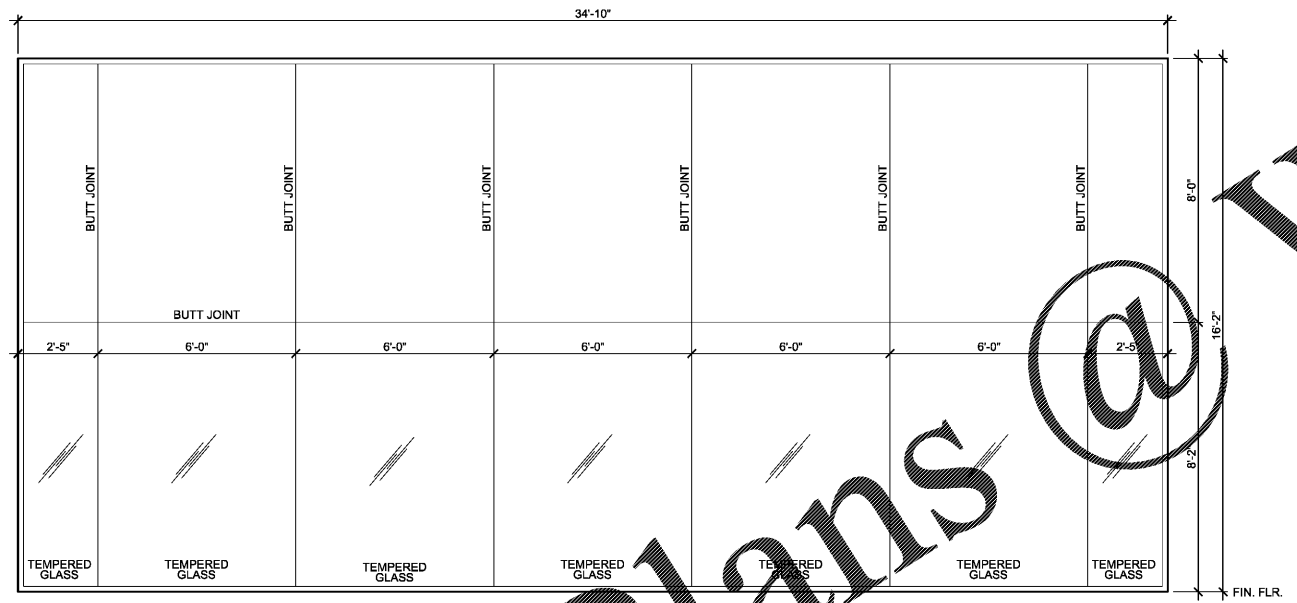


**W6**  
ALUMINUM CURTAINWALL WINDOW SYSTEM  
W/ 1" INSULATED GLASS - SOLARBAN 70XL  
(FINISH: CLEAR ALUMINUM)

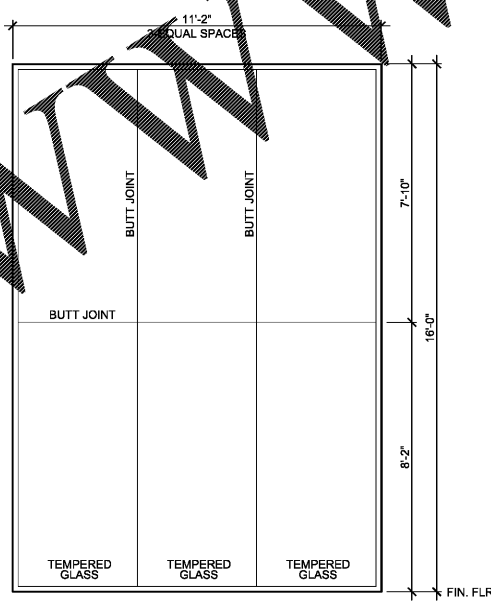

**W7**  
ALUMINUM CURTAINWALL WINDOW SYSTEM  
W/ 1" INSULATED GLASS - SOLARBAN 70XL  
(FINISH: CLEAR ALUMINUM)

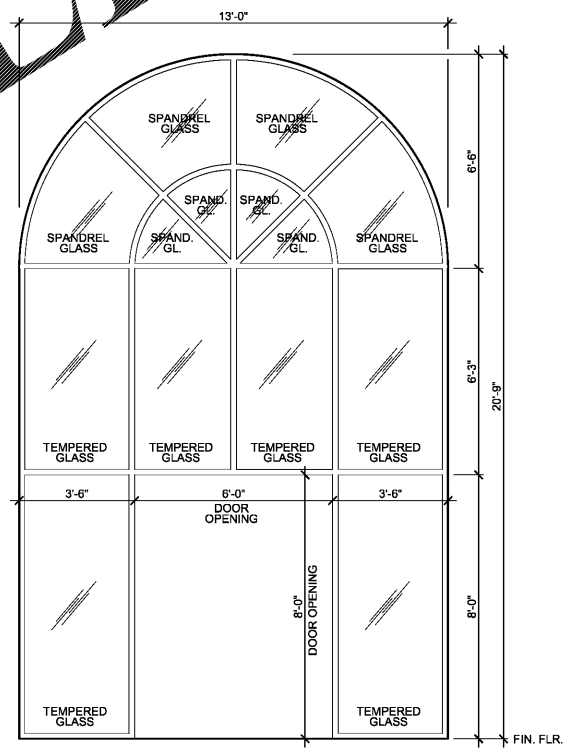

**W8**  
ALUMINUM CURTAINWALL WINDOW SYSTEM  
W/ 1" INSULATED GLASS - SOLARBAN 70XL  
(FINISH: CLEAR ALUMINUM)

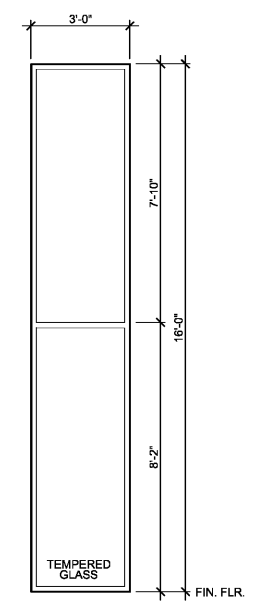

**W9**  
ALUMINUM CURTAINWALL WINDOW SYSTEM  
W/ 1" INSULATED GLASS - SOLARBAN 70XL  
(FINISH: CLEAR ALUMINUM)

**EXTERIOR WINDOW TYPES**

SCALE: 3/8"=1'-0"

Order Plans @ WWW.LDIDLINE.COM