


Order Plans @ www.lldline.com

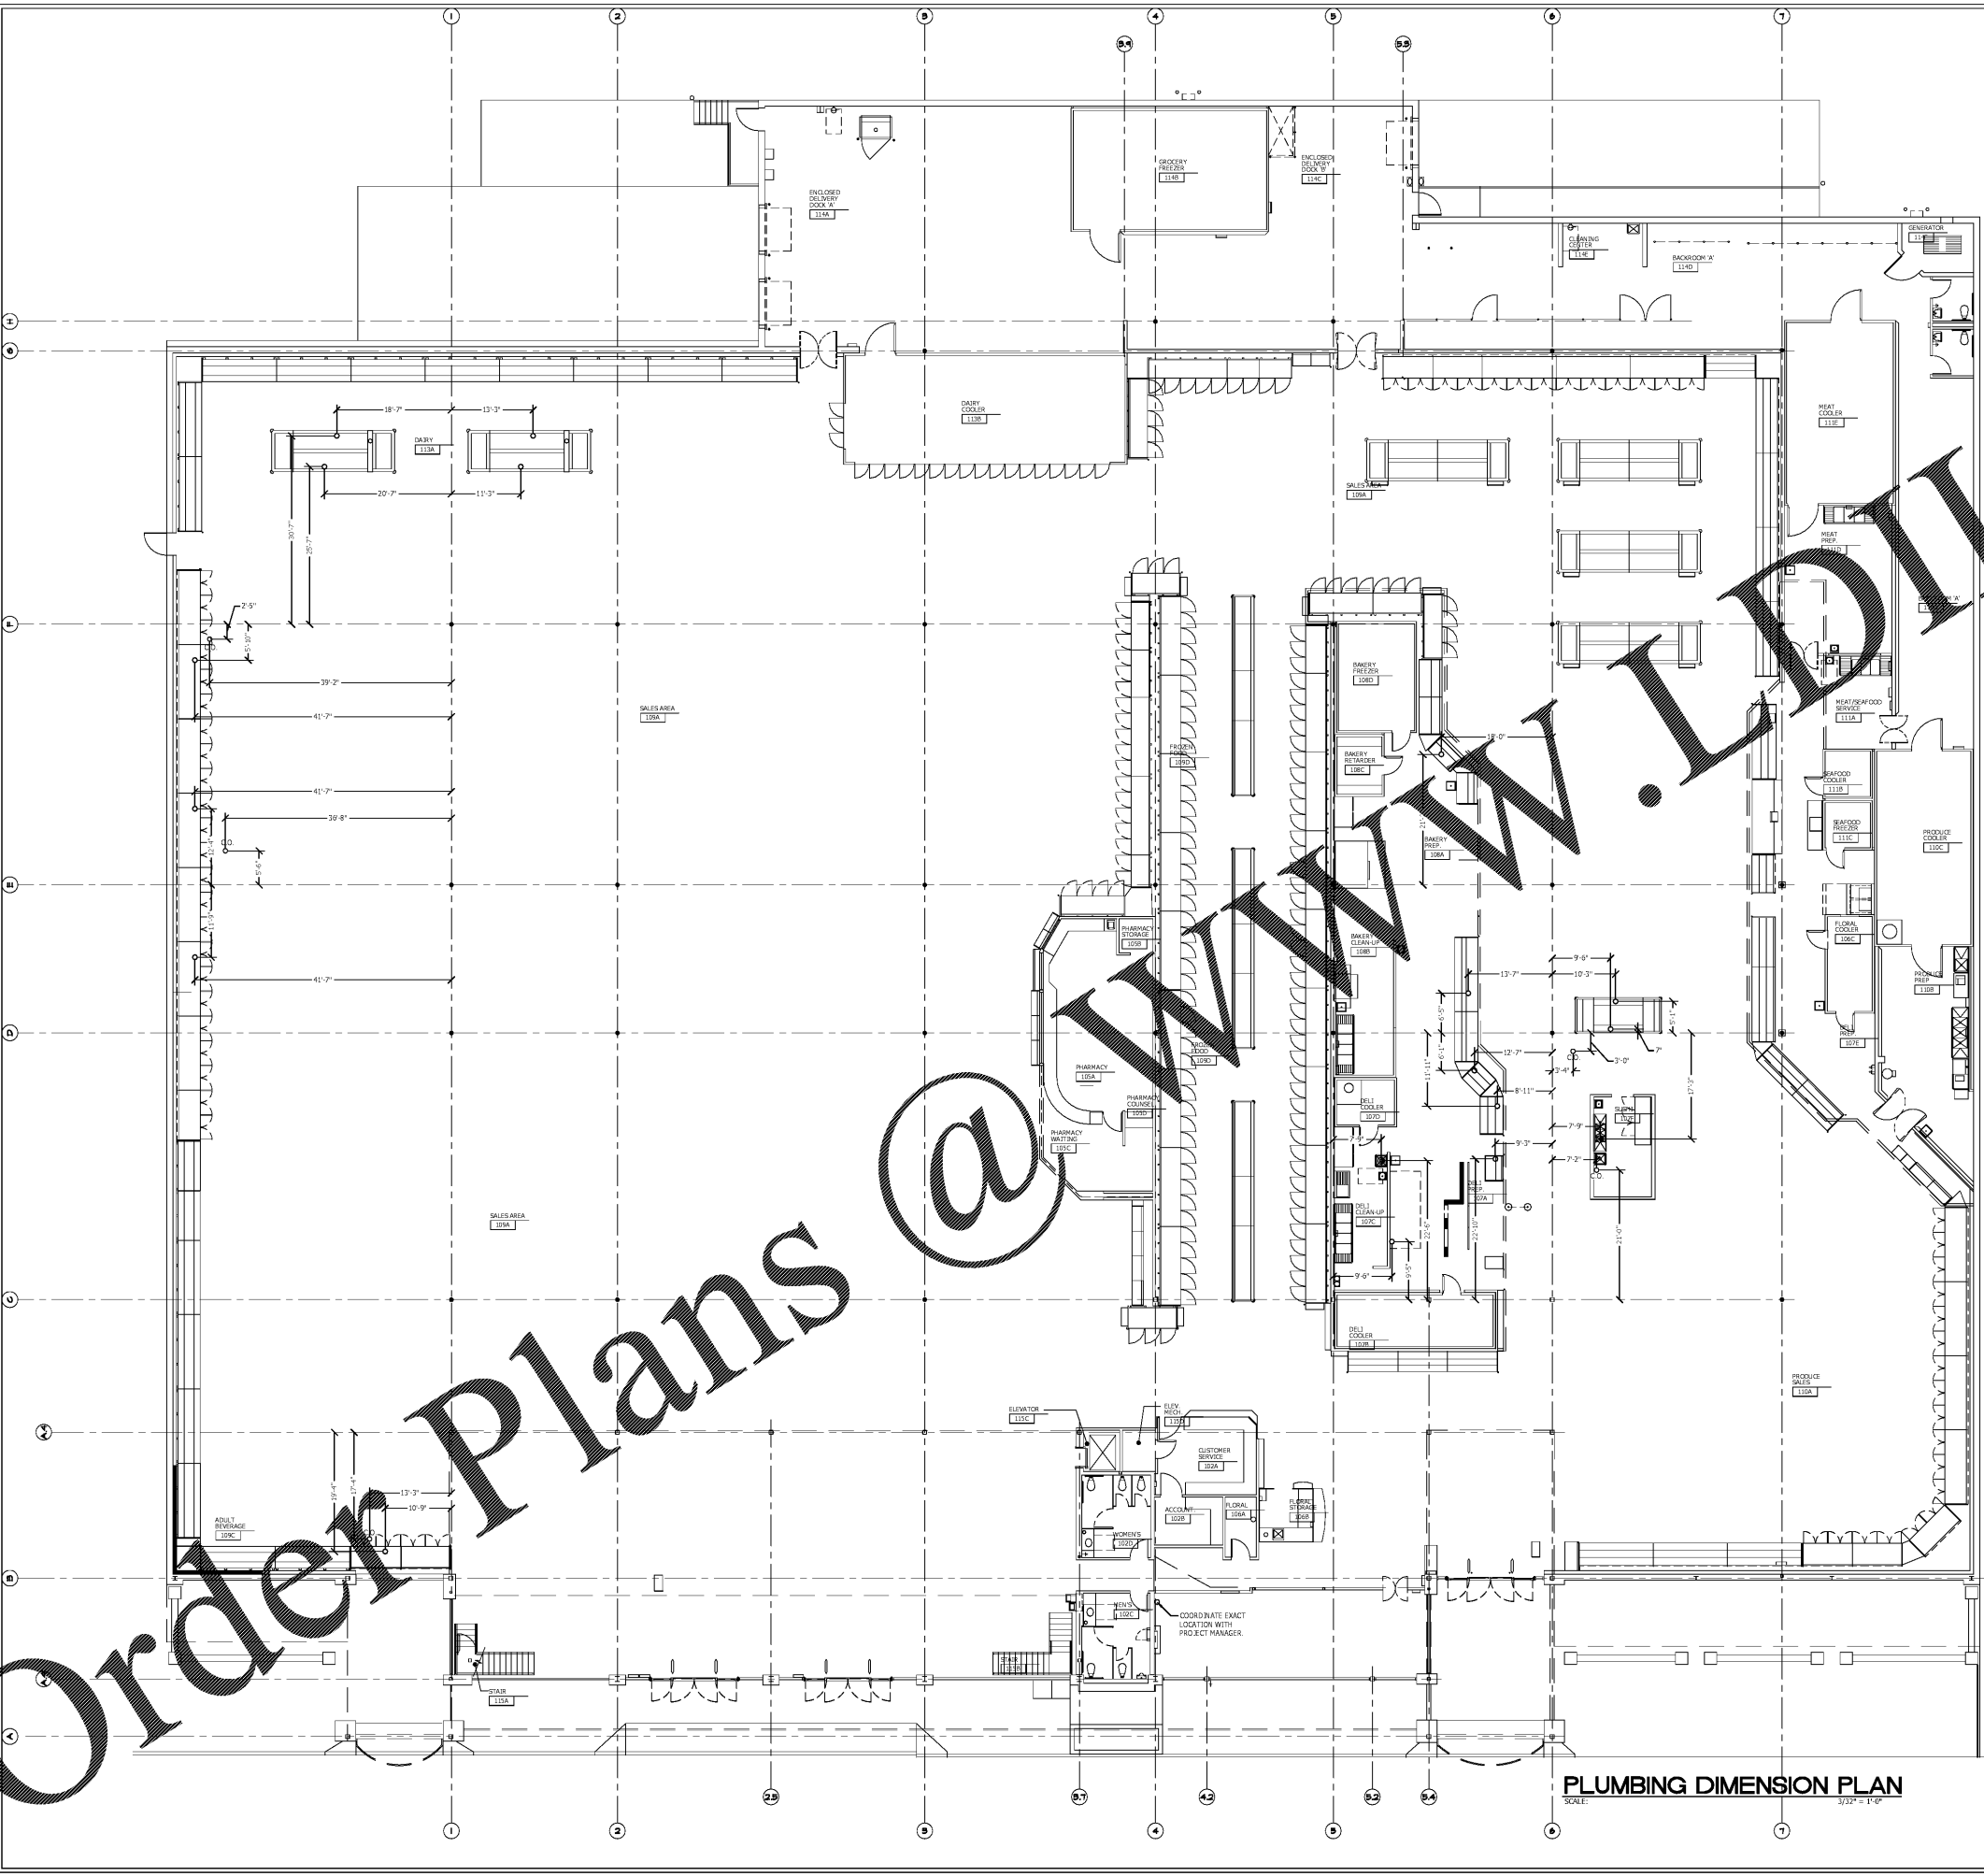

PLUMBING SYMBOL LEGEND:

[Symbol]	MEN'S URINAL - SEE SPECIFICATIONS
[Symbol]	WATER CLOSET - SEE SPECIFICATIONS
[Symbol]	ACCESSIBLE WATER CLOSET - SEE SPECIFICATIONS
[Symbol]	NON-FOOD PREP AREA LAUNDRY - SEE SPECIFICATIONS
[Symbol]	FOOD PREP AREA LAUNDRY - SEE SPECIFICATIONS
[Symbol]	NEW WATER FILTER MOUNT 12" BELOW CEILING. VERIFY LOCATION WITH PROJECT MANAGER.
[Symbol]	FLOOR DRAIN - EXISTING - REUSE
[Symbol]	HUB DRAIN - EXISTING - REUSE
[Symbol]	FLOOR DRAIN - ABANDON, SEE PLUMBING NOTES SHEET PD.1
[Symbol]	HUB DRAIN - ABANDON, SEE PLUMBING NOTES SHEET PD.1
[Symbol]	CLEANOUT - ABANDON, SEE PLUMBING NOTES SHEET PD.1
[Symbol]	EXIST. CLEANOUT

SHEET SYMBOL LEGEND:

Symbol	Description	Detail
[Symbol]	FD1	PSD-108
[Symbol]	FD2	PSD-109
[Symbol]	FD4	PSD-108
[Symbol]	FD	PSD-1






NO. REVISIONS

A With-in-the-Walls Remodel for:
KROGER STORE #GA-483 SNELLVILLE
1670 STATE HWY 124, SUITE 'F', SNELLVILLE, GEORGIA 30078

PLUMBING DIMENSION PLAN

FOR OWNER PROFESSIONAL REVIEW AND ALL REVISIONS AND COMMENTS FOR THE ARCHITECT AND ENGINEER TO BE MADE ON THIS PLAN. THE ARCHITECT AND ENGINEER SHALL BE RESPONSIBLE FOR THE CORRECTNESS OF THE INFORMATION PROVIDED. 

JGC
Jon G. Crye
Consulting Engineer

COPYRIGHT


ISSUE DATE: MARCH 04, 2019
PROJECT NO: 219206
SHEET NUMBER: P 1.4

PLUMBING DIMENSION PLAN
SCALE: 3/32" = 1'-0"