
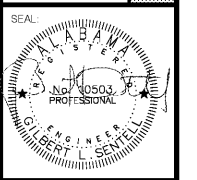


Order Plans @

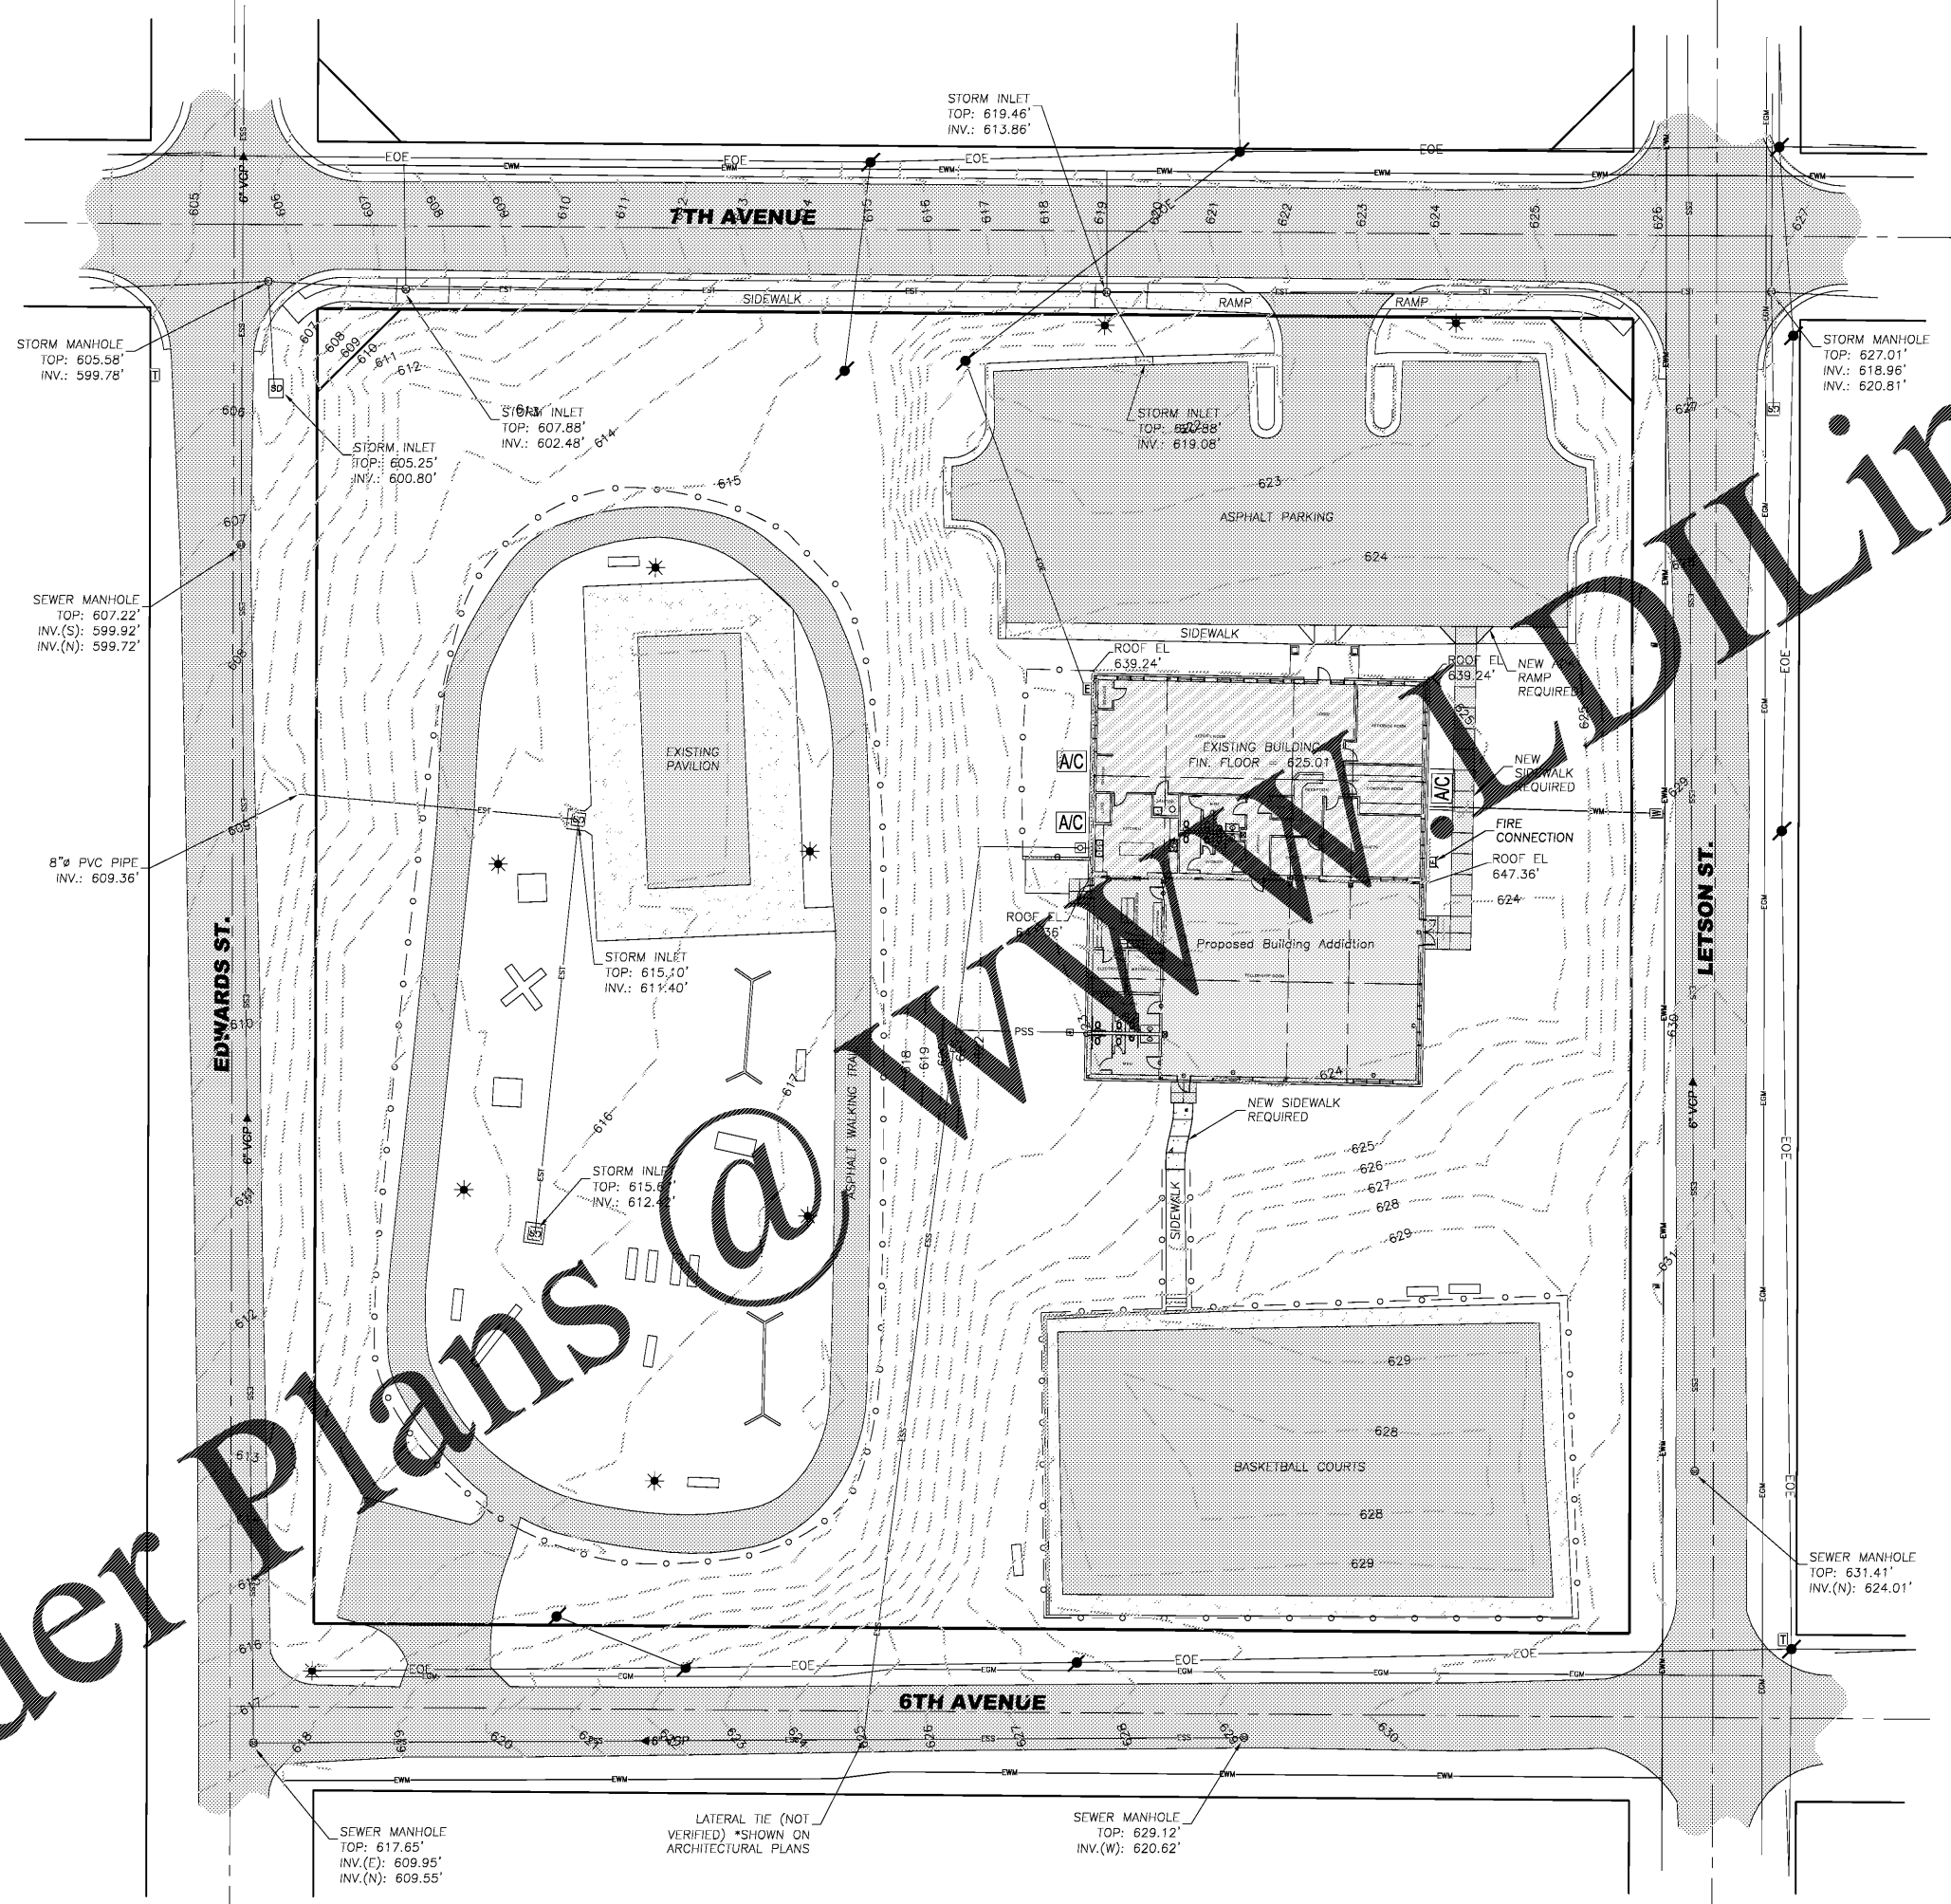

JEFFERSON COUNTY
 BRIGHTON COMMUNITY CENTER PROJECT
 BRIGHTON, ALABAMA 35020

| NO. | DATE | DESCRIPTION |
|-----|------|-------------|
| | | |
| | | |
| | | |

DRAWN: GLS
 CHECKED: GLS
 DATE: 08/30/2018
 JOB NO: 18-119
 SHEET: C10

SITE STAKING PLAN
 1"=20'