

FURNITURE SCHEDULE

Item Code	Type	Material		L x W x H
T-A1a	LIVE EDGE 4'-0"	WALNUT	PANDA VENDOR	4'-0" L X 28" W X 2" THICK
T-A1b	LIVE EDGE 6'-0"	WALNUT	PANDA VENDOR	6'-0" L X 28" W X 2" THICK
T-A1c	LIVE EDGE 8'-0"	WALNUT	PANDA VENDOR	8'-0" L X 28" W X 2" THICK
T-A1d	LIVE EDGE 10'-0"	WALNUT	PANDA VENDOR	10'-0" L X 28" W X 2" THICK
T-B1a	2 TOP TABLE	QUARTZ - TETON BEIGE	PANDA VENDOR	21" L X 24" W
T-B1b	4 TOP TABLE	QUARTZ - TETON BEIGE	PANDA VENDOR	24" L X 48" W
T-B1c	4 TOP TABLE ADA	QUARTZ - TETON BEIGE	PANDA VENDOR	30" L X 48" W
T-B2a	ROUND TABLE 42"	QUARTZ	PANDA VENDOR	42" DIAMETER
T-C1a	2 TOP SEATEE	LAMINATE W/ METAL EDGE OILED WALNUT	PANDA VENDOR	21" L X 24" W
T-C1b	4 TOP SEATEE	LAMINATE W/ METAL EDGE OILED WALNUT	PANDA VENDOR	48" L X 24" W
T-C2a	ROUND TABLE 24" DIA	LAMINATE W/ METAL EDGE OILED WALNUT	PANDA VENDOR	24" DIAMETER
T-C2b	ROUND TABLE 30" DIA	LAMINATE W/ METAL EDGE OILED WALNUT	PANDA VENDOR	30" DIAMETER
C-A1a	SINGLE BOOTH- 41"	WALNUT W/ EVOLUTION SEDIMENT FABRIC	PANDA VENDOR	41" L X 34 1/8" H
C-A1b	SINGLE BOOTH- 47"	WALNUT W/ EVOLUTION SEDIMENT FABRIC	PANDA VENDOR	47" L X 34 1/8" H
C-A1c	SINGLE BOOTH- 59"	WALNUT W/ EVOLUTION SEDIMENT FABRIC	PANDA VENDOR	59" L X 34 1/8" H
C-A1d	BOOTH BACK TO BACK- 47"	WALNUT W/ EVOLUTION SEDIMENT FABRIC	PANDA VENDOR	47" L X 34 1/8" H
C-A1e	BOOTH BACK TO BACK- 41"	WALNUT W/ EVOLUTION SEDIMENT FABRIC	PANDA VENDOR	41" L X 34 1/8" H
C-A1f	BOOTH BACK TO BACK- 59"	WALNUT W/ EVOLUTION SEDIMENT FABRIC	PANDA VENDOR	59" L X 34 1/8" H

B-S1a	BEAM BASE 34" H	HOT ROLL STEEL W/ LOW GLOSS CLEAR COAT	PANDA VENDOR	FOR 34" H TABLE
B-S2a	3" FREE STANDING CRISS CROSS		PANDA VENDOR	FOR 30" ROUND TABLE
B-S2b	3" FREE STANDING CRISS CROSS		PANDA VENDOR	FOR 21" X 24" TABLE
B-S3a	3" BOLT DOWN		PANDA VENDOR	FOR 30" H TABLE
B-S4a	3" CORE DRILL		PANDA VENDOR	FOR 30" H TABLE
B-S5a	SIT DOWN BASE		PANDA VENDOR	FOR 34" H LEDGE TABLE
B-B1	SPECIAL BRACKETS		PANDA VENDOR	FOR MODesty PANEL

F-A1	TRASH BIN	TETON BEIGE / OILED WALNUT	PANDA VENDOR	20" L X 22" W
F-A2a	TRASH BIN W/ LEFT BROOM HOLDER	TETON BEIGE / OILED WALNUT	PANDA VENDOR	20" L X 27" W
F-A2b	TRASH BIN W/ RIGHT BROOM HOLDER	TETON BEIGE / OILED WALNUT	PANDA VENDOR	20" L X 27" W
F-B1	TRASH LINER W/ CASTERS		PANDA VENDOR	
F-C1a	LEFT BROOM HOLDER	OILED WALNUT	PANDA VENDOR	
F-C1b	RIGHT BROOM HOLDER	OILED WALNUT	PANDA VENDOR	


L-A1	LOW WALL 3'-6"	OILED WALNUT HORIZONTAL GRAIN	PANDA VENDOR	3'-6" L X 34 1/8" H
L-A2	LOW WALL 6'-0"	OILED WALNUT HORIZONTAL GRAIN	PANDA VENDOR	6'-0" L X 34 1/8" H

CHAIR SCHEDULE


Item Code	Type	Material		L x W x H
WALNUT PALLET				
C1n	YARDBIRD DINING CHAIR	WALNUT	PANDA VENDOR	18" H
C2B	CHOM CHOM COUNTER STOOL	WALNUT	PANDA VENDOR	22" H
OAK PALLET				
C1d1	PANDA DINING CHAIR W/ BACK	OAK	PANDA VENDOR	18" H
C22	PANDA COUNTER STOOL- NO BACK	OAK (PREFERRED STOOL)	PANDA VENDOR	22" H
C2g	PANDA COUNTER STOOL W/ BACK	OAK (OPTIONAL)	PANDA VENDOR	22" H

NOTE: PANDA TEAM TO SELECT CHAIR PALLETTE WITH MANUFACTURER

FURNITURE SCHEDULE 3
Scale= NTS A-109

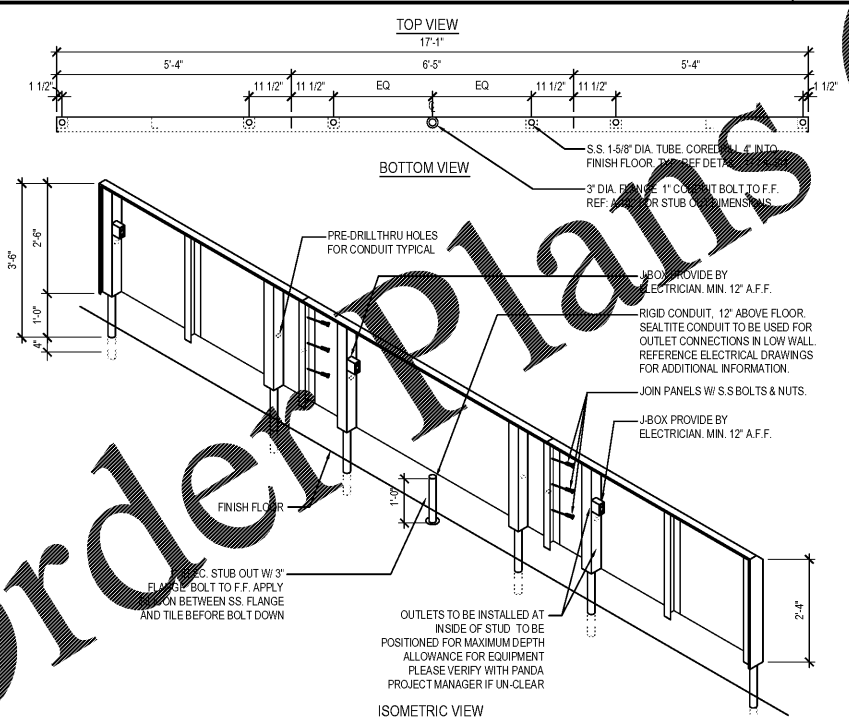

STAINLESS STEEL OUTLET PANEL 2
Scale= NTS A-109

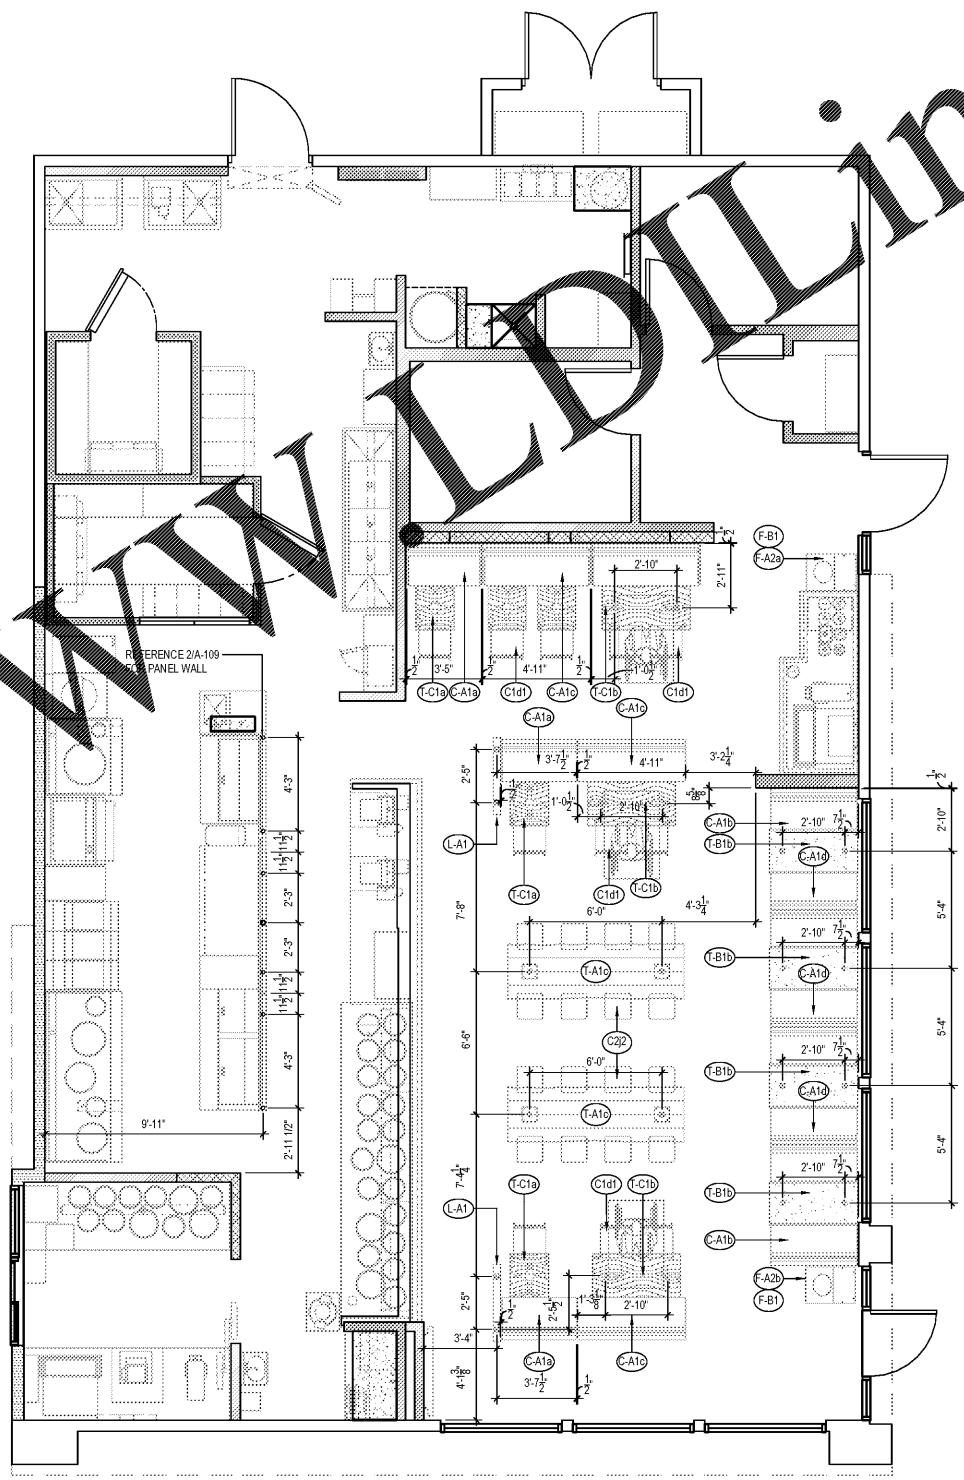

FURNITURE LOCATION PLAN 1
Scale= 1/4" = 1'-0" A-109



PANDA EXPRESS, INC.
1683 Walnut Grove Ave.
Rosemead, California 91770
Telephone: 626.799.9898
Facsimile: 626.372.8288

All ideas, designs, arrangement and plans indicated or represented by this drawing are the property of Panda Express Inc. and were created for use on this specific project. None of these ideas, designs, arrangements or plans may be used by or disclosed to any person, firm, or corporation without the written permission of Panda Express Inc.

REVISIONS:

NO.	DESCRIPTION	DATE

ISSUE DATE:
1st ISSUE FOR PERMIT 11-30-18

DRAWN BY: RR
PANDA PROJECT # S8-19-D6559
ARCH PROJECT # 1805

RANDY REYNOLDS ARCHITECT
315 WALTER ROBERTS ST • FRANKLIN, TN 37064
PHONE (615) 496-8750 • FAX (866) 584-1265



PANDA EXPRESS
ELM HILL PIKE AT DONELSON PIKE
2740 ELM HILL PIKE
NASHVILLE, TN 37214
2200 TRUE R1 (DAB 013)

A-109
FURNITURE PLAN