





Life Storage #354
2020 South College St
Auburn, AL 36832

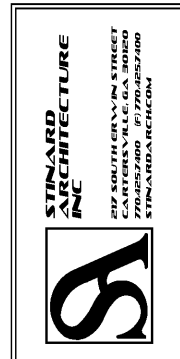

ISSUE FOR CONSTRUCTION REVISIONS:

PROJECT NUMBER: 201839
DATE: 3-15-19

SHEET NUMBER: A5.2

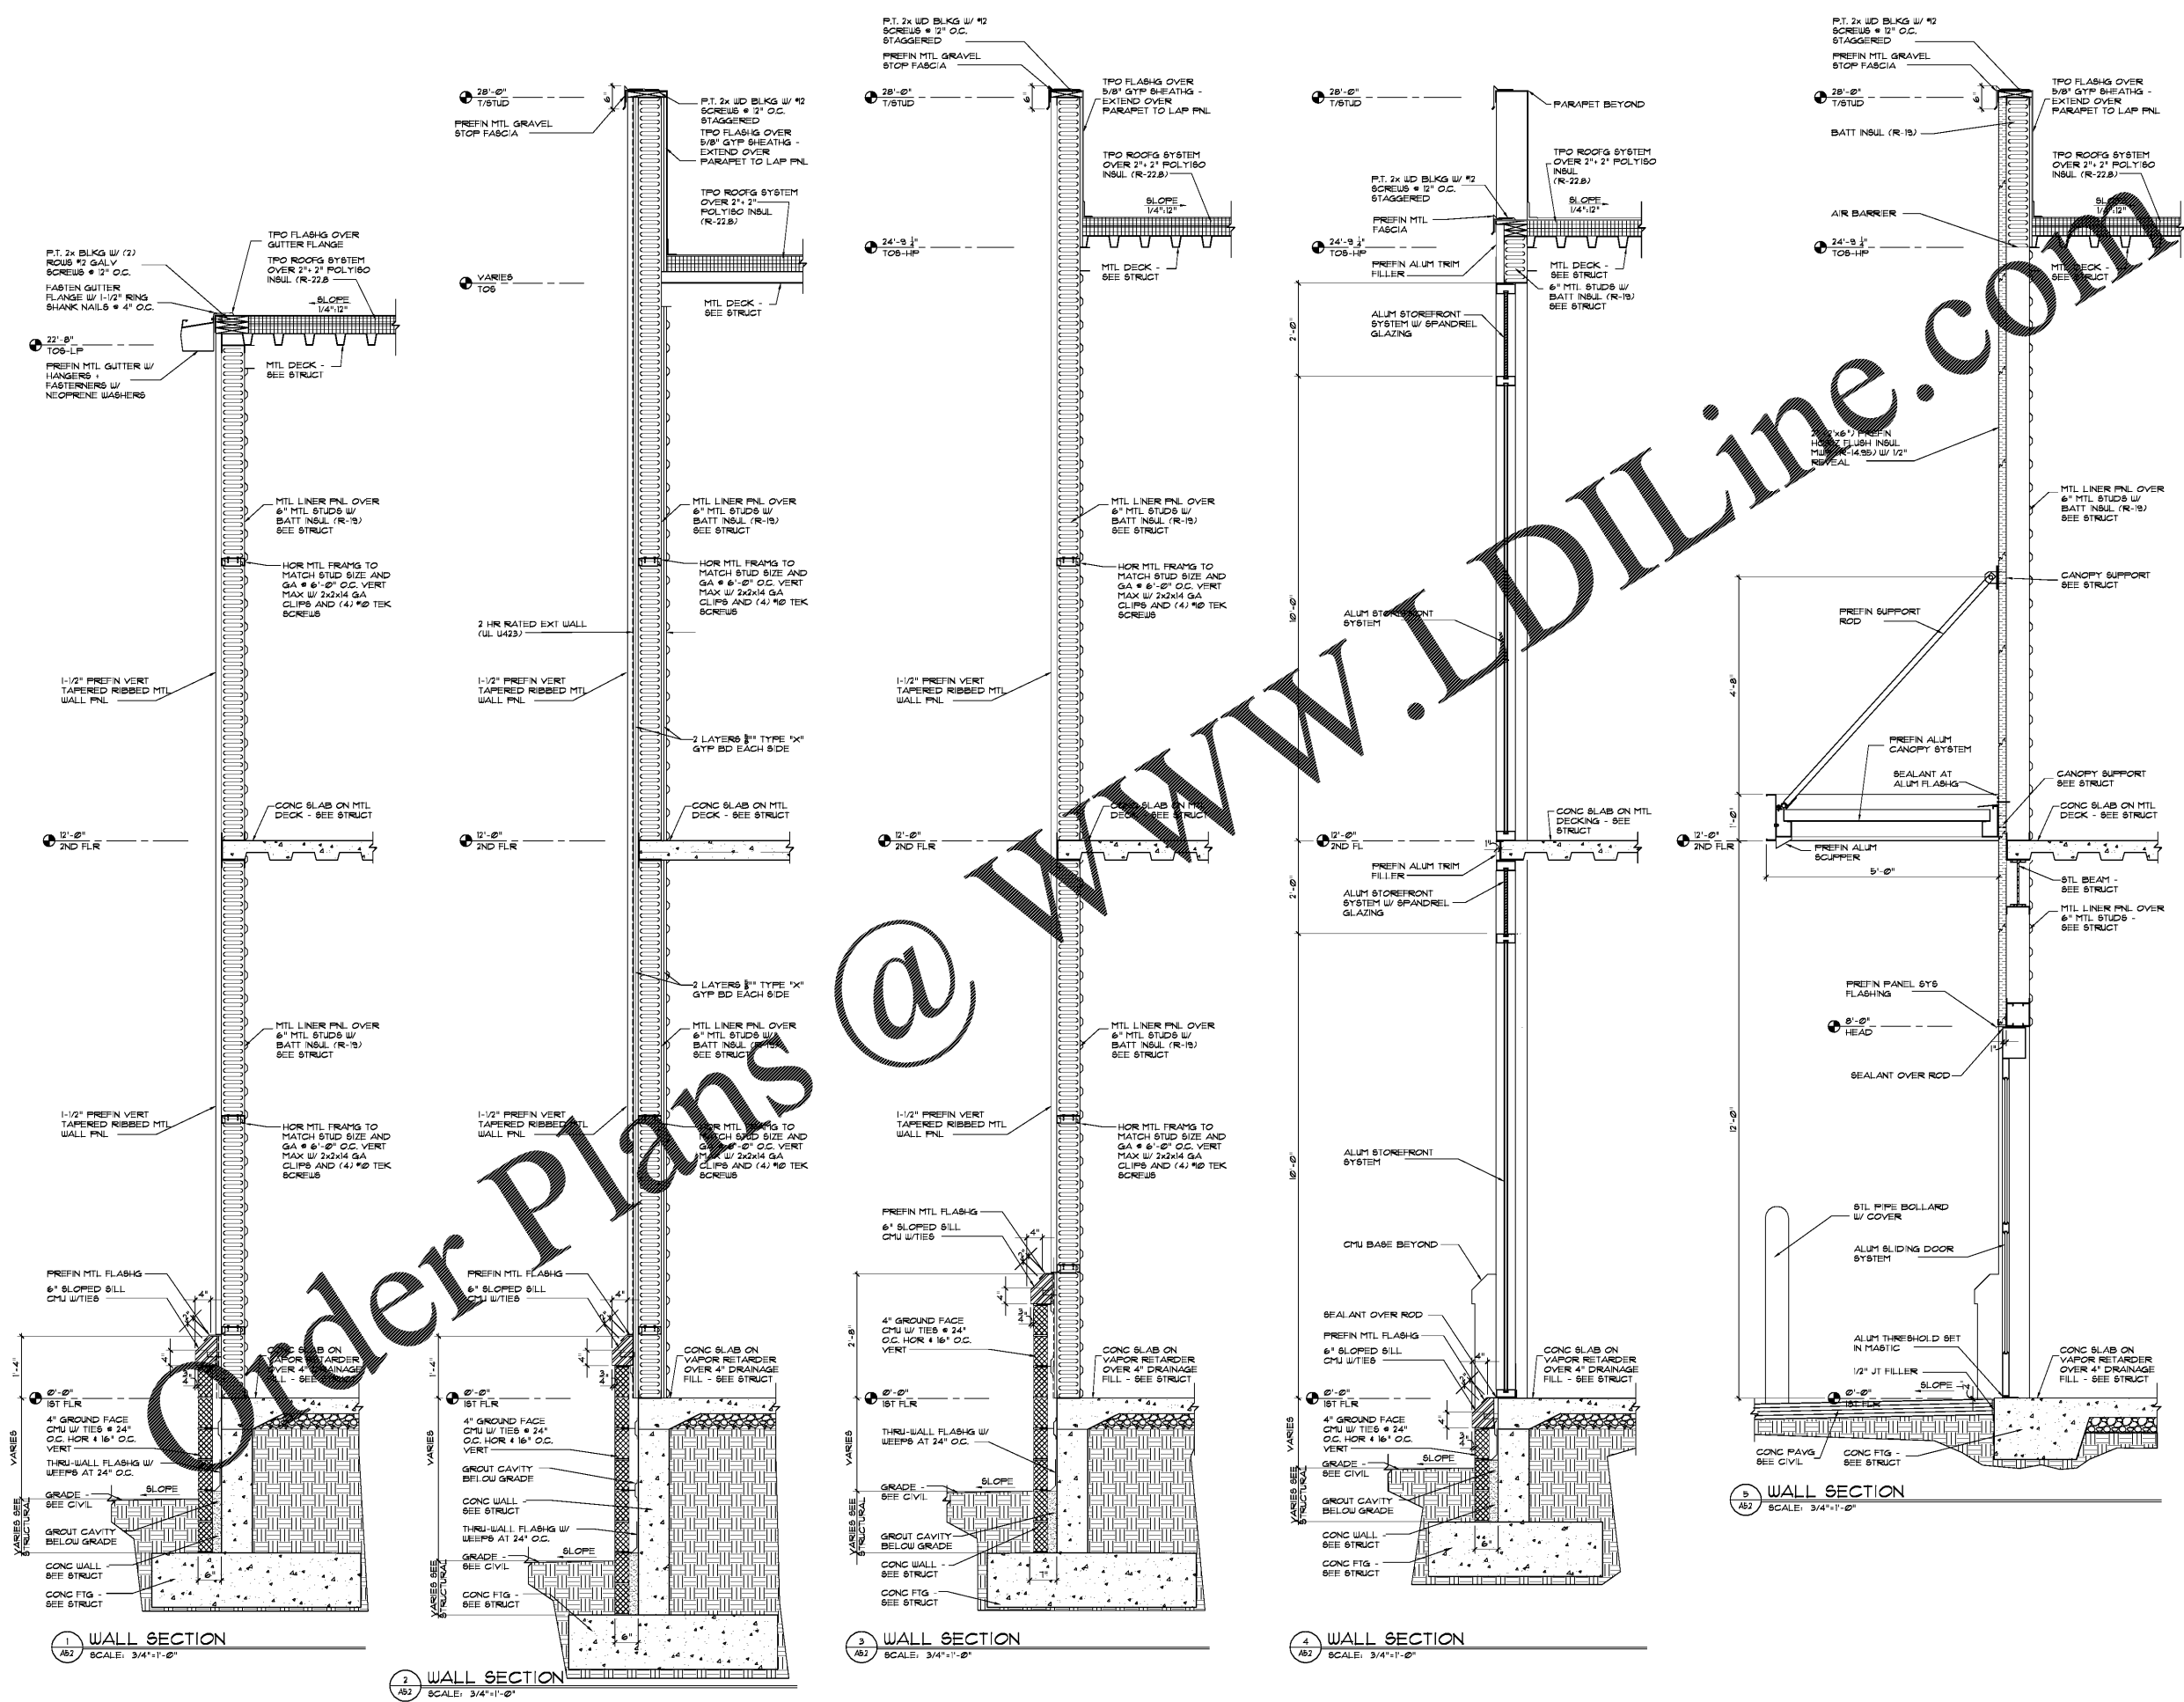

Order Plans @ WWW.IDILine.com