


SYMBOL	DESCRIPTION
	FIRE ALARM CONTROL PANEL
	FIRE ALARM ANNUNCIATOR
	PHOTOELECTRIC SMOKE DETECTOR
	CURTAIN SMOKE DETECTOR
	MANUAL PULL STATION
	MONITOR MODULE
	CONTROL RELAY
	TIME DELAY HANDHORN
	CEILING MOUNTED MULTI-CANDELA STROBE LIGHT (15144 UNLESS OTHERWISE NOTED)
	CEILING MOUNTED MULTI-CANDELA HORN/STROBE (11144 UNLESS OTHERWISE NOTED)
	WALL MOUNTED MULTI-CANDELA WEATHERPROOF HORN/STROBE (1144 UNLESS OTHERWISE NOTED)
	SPRINKLER SYSTEM CONTROL VALVE SUPERVISORY TAMPER SWITCH
	WATERFLOW SWITCH
	END OF LINE RESISTOR

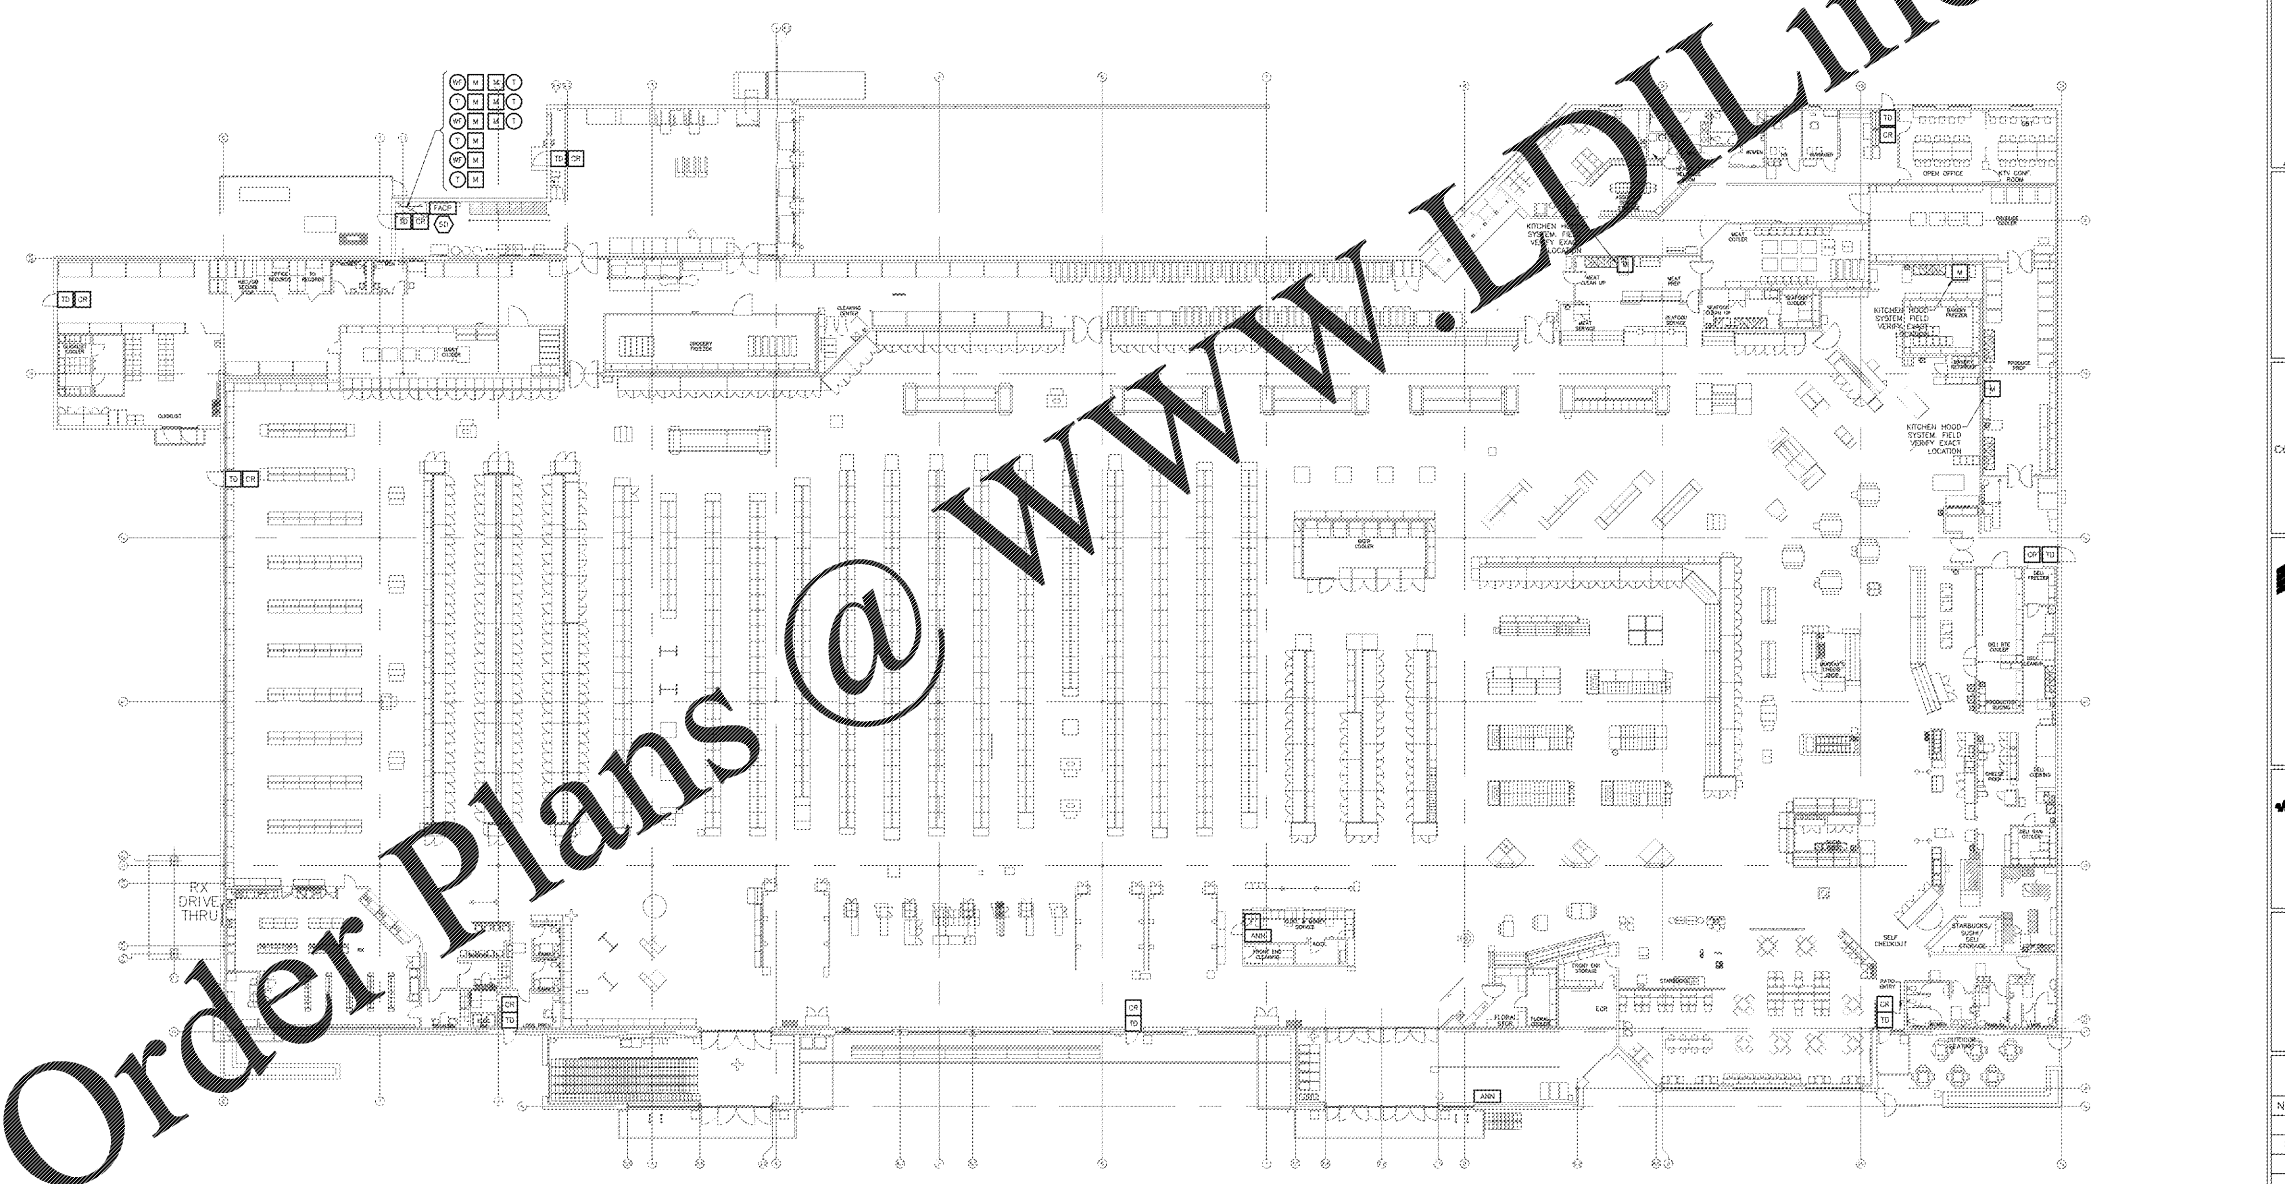

Order Plans @

**Kroger**  
 KROGER  
 STORE #473  
 2013 UNIVERSITY AVENUE  
 OXFORD, MISSISSIPPI 38655  
 A DEVELOPMENT OF THE KROGER COMPANY

**naos**  
 Naos Design Group Of Mississippi, PLLC.  
 MARC BREETZ, ARCHITECT  
 845 Lakeland East Drive Suite 101  
 Flowood, Mississippi 39232  
 (p) 303.759.5777 (f) 720.380.4281  
 ARCHITECT OF RECORD

**CDS**  
 COMMERCIAL DESIGN SYSTEMS, INC.  
 13215 SW GALE BREATH DRIVE  
 SHERWOOD, OREGON 97130  
 503.865.7590 (p) 503.525.9782  
 INTERIOR DECOR

**Pickering**  
 Pickering Firm, Inc.  
 Architectural - Engineering  
 Planning - Surveying  
 6776 Lenoir Center Court, Suite 300  
 Memphis, TN 38115  
 901.734.9199  
 ENGINEER OF RECORD:  
 STRUCTURAL  
 MECHANICAL  
 ELECTRICAL  
 CIVIL ENGINEER

**AV-SOFT**  
 INFRASTRUCTURE  
 11280 CHESTER ROAD  
 CINCINNATI, OH 45248  
 T: 513.752.3619  
 F: 513.752.3619

**telgian**  
 TELGIAN CORPORATION  
 10200 SCOUTS BATH PLACE  
 SUITE 100  
 PHOENIX, AZ 85044  
 T: (602) 950-4026  
 HTTP://WWW.TELGIAN.COM  
 FIRE PROTECTION

ISSUE LOG			
NO.	REV.	DESCRIPTION	DATE
1	-	PERMAY SET	12/05/15
2	-	ROD SET	05/21/15

20150415 07:44:05  
 SHEET NO.  
 FIRE ALARM INITIATING DEVICE LAYOUT  
**FA1.0**  
NOT SCALE TO BE USED FOR CONSTRUCTION. THIS DRAWING IS THE PROPERTY OF LDILINE.COM. IT IS TO BE USED ONLY FOR THE PROJECT AND SITE SPECIFICALLY IDENTIFIED HEREON. IT IS NOT TO BE REPRODUCED OR TRANSMITTED IN ANY FORM OR BY ANY MEANS, ELECTRONIC OR MECHANICAL, INCLUDING PHOTOCOPYING, RECORDING, OR BY ANY INFORMATION STORAGE AND RETRIEVAL SYSTEM.