


FIRE ALARM SYMBOLS LEGEND	
SYMBOL	DESCRIPTION
	FIRE ALARM CONTROL PANEL
	FIRE ALARM ANNUNCIATOR
	PHOTOELECTRIC SMOKE DETECTOR
	INERT SMOKE DETECTOR
	RETROFIT TEST STATION
	MANUAL PULL STATION
	MONITOR MODULE
	CONTROL RELAY
	TIME DELAY HARDWARE
	CEILING MOUNTED MULTI-CANDELA STROBE LIGHT (1500 LUMENS) CHIRPING NOTED
	CEILING MOUNTED MULTI-CANDELA HORN/STROBE (1500 LUMENS) CHIRPING NOTED
	WALL MOUNTED MULTI-CANDELA HEAT/SMOKE DETECTOR (1500 LUMENS) CHIRPING NOTED
	SPRINKLER SYSTEM CONTROL VALVE SUPERVISORY TAMPER SWITCH
	WATERFLOW SWITCH
	END OF LINE RESISTOR

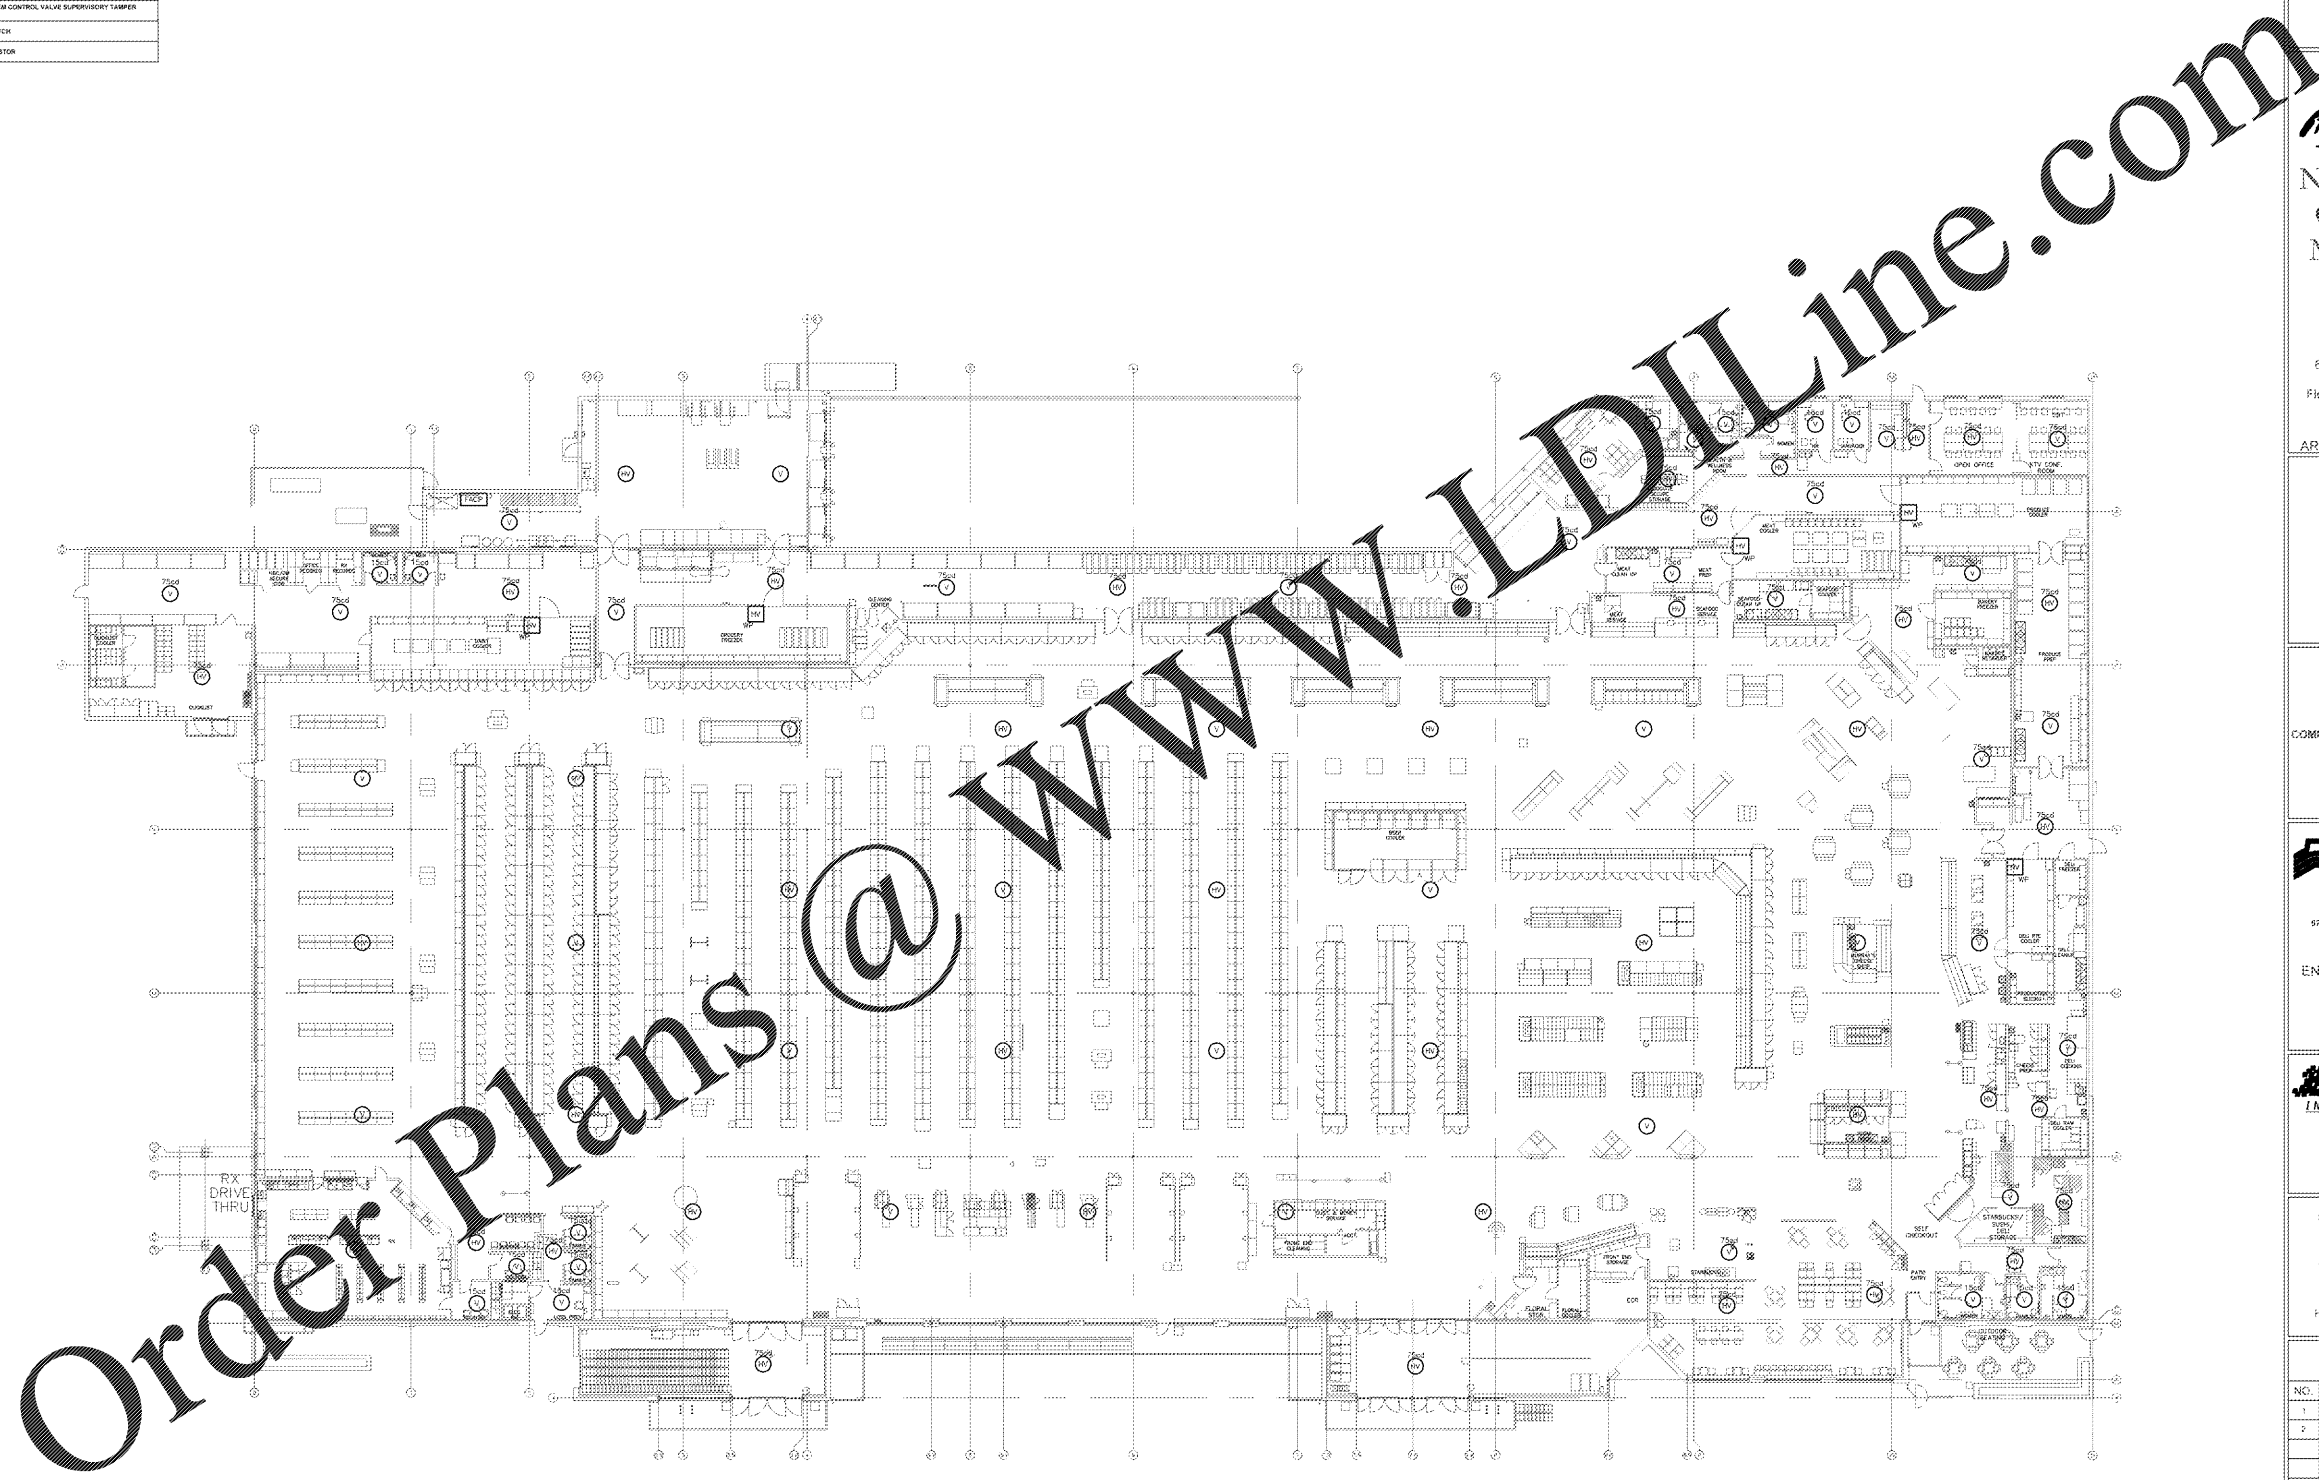

FIRE ALARM NOTIFICATION DEVICE LAYOUT
SCALE: 1/16" = 1'-0"

KROGER
STORE #473
2013 UNIVERSITY AVENUE
OXFORD, MISSISSIPPI 38655
A DEVELOPMENT OF:
THE KROGER COMPANY

Naos Design
Group Of
Mississippi,
PLLC.
MARC BREETZ,
ARCHITECT
845 Lakeland East Drive
Suite 101
Floreswood, Mississippi 39032
(601) 303-7577
(601) 720-3804/2881
ARCHITECT OF RECORD

CDS
COMMERCIAL DESIGN SYSTEMS,
INC.
13215 99W GALBREATH DRIVE
SPRINGWOOD, OREGON 97130
503.885.7596 (P) 503.825.9782
INTERIOR DECOR

Pickering Firm, Inc.
Architectural - Engineering
Planning - Surveying
6770 Lenoir Center Court, Suite 300
Memphis, TN 38115
901-734-9199
ENGINEER OF RECORD:
STRUCTURAL
MECHANICAL
ELECTRICAL
CIVIL ENGINEER

iV-SOFT
INFRASTRUCTURE
11280 CHESTER ROAD
CONCORDIA, OH 43085
Tel: 614-884-3819
Fax: 614-884-3819

telgian
TELGIAN CORPORATION
10200 SCOUTS GATE PLACE
SUITE 100
PHOENIX, AZ 85044
Tel: (602) 830-4026
HTTP://WWW.TELGIAN.COM
FIRE PROTECTION

ISSUE LOG			
NO.	REV.	DESCRIPTION	DATE
1	-	PERMAY SET	08/05/15
2	-	REV SET	08/21/15

20150801 07:44:05
SHEET NO.
FIRE ALARM
NOTIFICATION
DEVICE LAYOUT
FA2.0
© 2015 Telgian Corporation. All rights reserved. This document is the property of Telgian Corporation. No part of this document may be reproduced or transmitted in any form or by any means, electronic or mechanical, including photocopying, recording, or by any information storage and retrieval system, without the prior written permission of Telgian Corporation.