



KROGER  
STORE #473

2013 UNIVERSITY  
AVENUE  
OXFORD, MISSISSIPPI  
38655

A DEVELOPMENT OF:  
THE KROGER COMPANY



Naos Design  
Group Of  
Mississippi,  
PLLC.

MARC BREETZ,  
ARCHITECT

645 Lakeland East Drive  
Suite 101  
Flowood, Mississippi 39232  
(p) 303.759.5777  
(f) 720.360.4281

ARCHITECT OF RECORD



CDS  
COMMERCIAL DESIGN SYSTEMS,  
INC.

13222 SW GALLBREATH DRIVE  
SHERWOOD, OREGON 97140  
503.865.7000 (P) 503.825.8002

INTERIOR DECOR



Pickering Firm, Inc.  
Architecture - Engineering  
Planning - Surveying

8775 Lenox Center Court, Suite 300  
Memphis, TN 38115  
901.726.0810

ENGINEER OF RECORD:  
STRUCTURAL  
MECHANICAL  
ELECTRICAL  
CIVIL ENGINEER



V-SOFT  
INFRASTRUCTURE

1600 CHESTER ROAD  
CHATTANOOGA, TN 37424  
T: 423.590.3300

LOW VOLTAGE



TELGIAN CORPORATION  
10230 SOUTH 50TH PLACE  
SUITE 100  
PHOENIX, AZ 85044  
T: (877) 855-4428  
HTTP://WWW.TELGIAN.COM

ISSUE LOG

NO	REV	DESCRIPTION	DATE
1	-	PERMIT SET	12/06/18
2	-	BID SET	03/21/19

JOB: 2018041 SCALE: NO SCALE


SHEET NO.

TR-P (PHARMACY)  
JACK LOCATIONS

T1.3.2

© 2019 TELGIAN CORPORATION. ALL RIGHTS RESERVED. THIS DOCUMENT IS THE PROPERTY OF TELGIAN CORPORATION. IT IS TO BE USED ONLY FOR THE PROJECT AND SITE SPECIFICALLY IDENTIFIED HEREIN. IT IS NOT TO BE REPRODUCED, COPIED, OR TRANSMITTED IN ANY FORM OR BY ANY MEANS, WITHOUT THE WRITTEN CONSENT FROM TELGIAN.

Order Plans @ www.LDILine.com

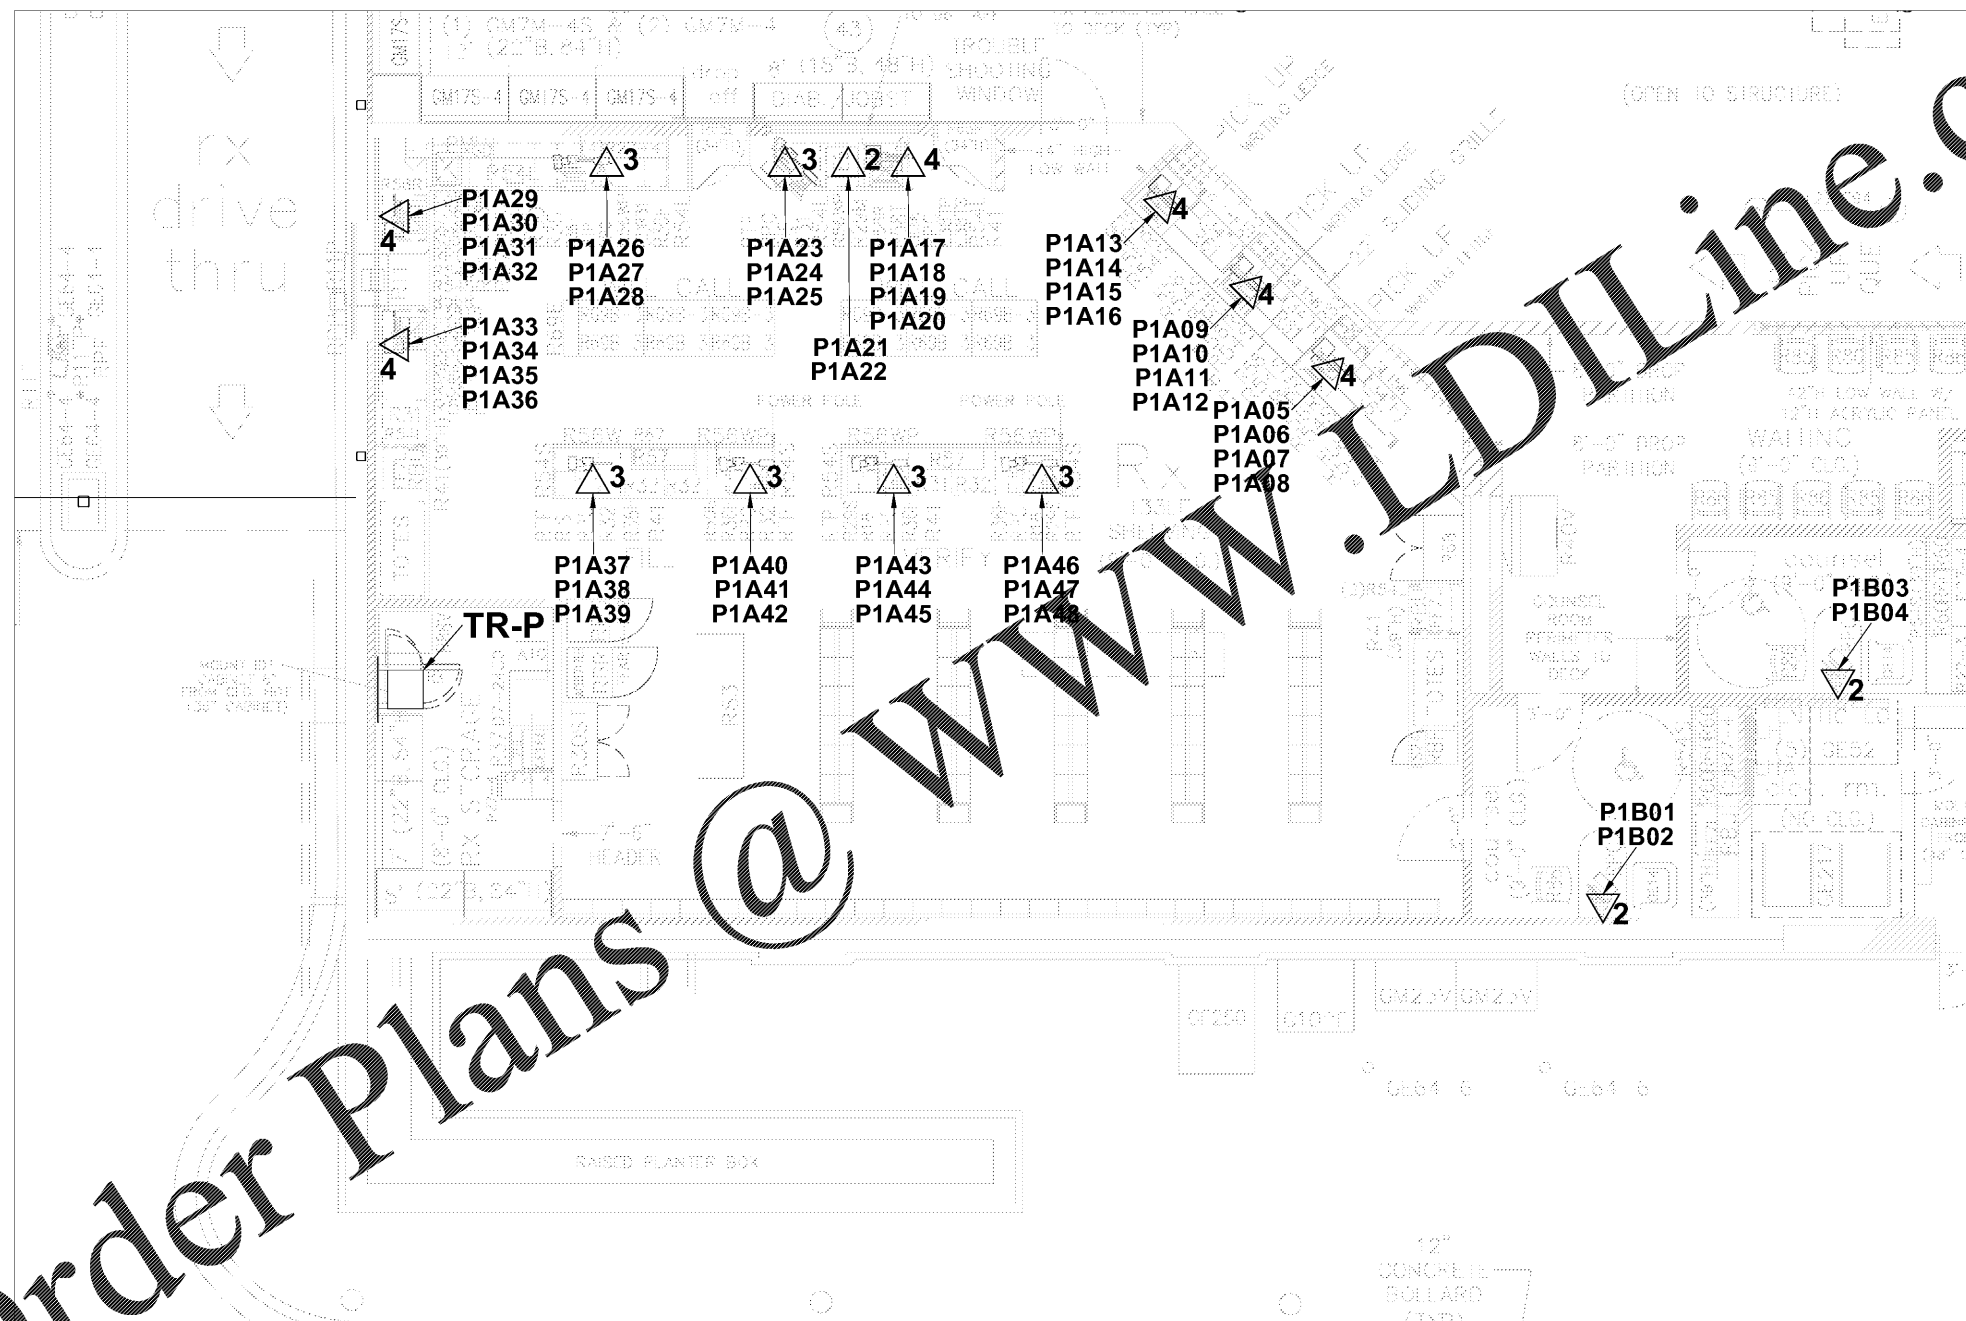

WORK AREA LOCATIONS

- ▲1 ONE (1) CATEGORY 5E, 4-PAIR, UTP CABLE MOUNTED AT 48" A.F.F. UNLESS OTHERWISE NOTED
- ▲2 ONE (1) CATEGORY 5E, 4-PAIR, UTP CABLE MOUNTED AS REQUIRED
- ▲3 TWO (2) CATEGORY 5E, 4-PAIR, UTP CABLES MOUNTED AS REQUIRED
- ▲4 THREE (3) CATEGORY 5E, 4-PAIR, UTP CABLES MOUNTED AS REQUIRED
- ▲5 FOUR (4) CATEGORY 5E, 4-PAIR, UTP CABLES MOUNTED AS REQUIRED
- ▲6 FIVE (5) CATEGORY 5E, 4-PAIR, UTP CABLES MOUNTED AS REQUIRED
- ▲7 SIX (6) CATEGORY 5E, 4-PAIR, UTP CABLES MOUNTED AS REQUIRED
- ▲8 TWO (2) CATEGORY 5E, 4-PAIR, UTP CABLES FOR QUE VISION MONITORS AND THIN CLIENT. (TO BE INSTALLED AND MAINTAINED BY OTHERS)