

360
STEWART - REINBERMA
ARCHITECTURE, PLLC
5450 E. High Street, Suite 200
Phoenix, Arizona 85054
P: 480.515.5123
www.sra360.com

Christian Brothers
Automotive
5650 Peachtree Industrial Boulevard
Norcross, GA 30071

Christian Brothers
Automotive
17725 Katy Freeway, St. 200
Houston, TX 77064

STATE OF GEORGIA
MONIQUE REINBERMA
EXPIRES: 6/30/19
REGISTERED ARCHITECT
10/19/2018
Date

Revisions

2/26/18 - Prototype Update

Project No. 18-042

Drawn By:


Date: 10/19/18

Sheet Title:



BUILDING
SECTIONS

Drawing No.

A-7
LH9N-09-2018

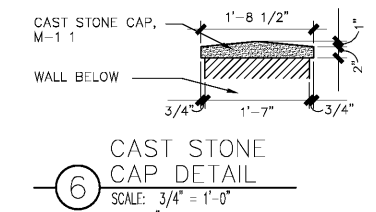


5 SECTION DETAIL
SCALE: 3/4" = 1'-0"

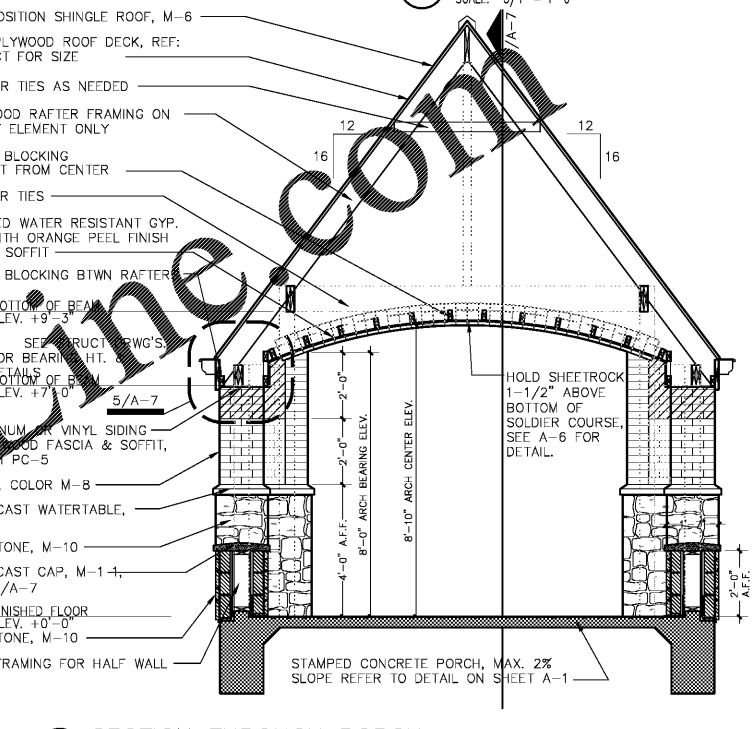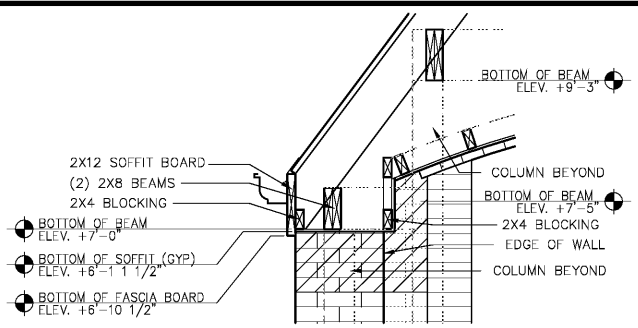


3 SECTION THROUGH PORCH
SCALE: 3/8" = 1'-0"

4 BUILDING SECTION
SCALE: 3/8" = 1'-0"

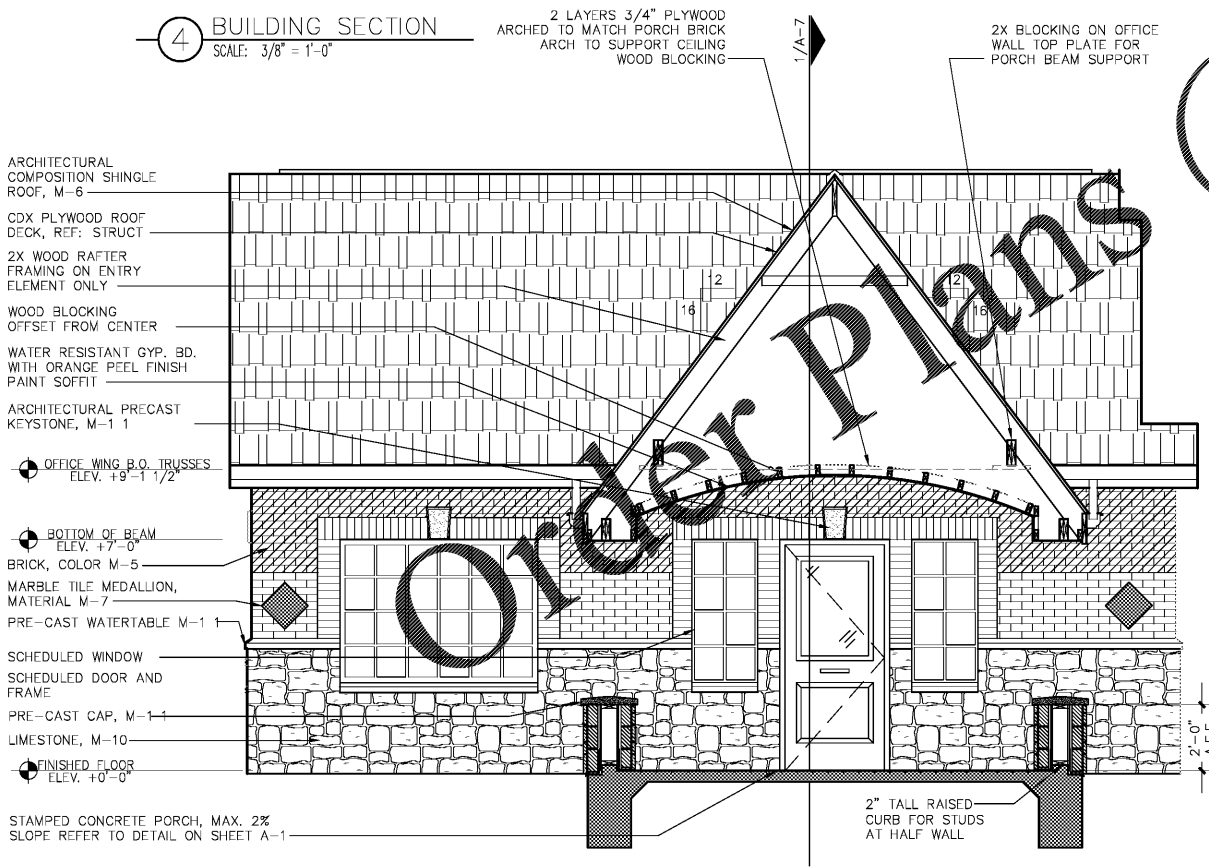

2 SECTION THROUGH PORCH
SCALE: 3/8" = 1'-0"

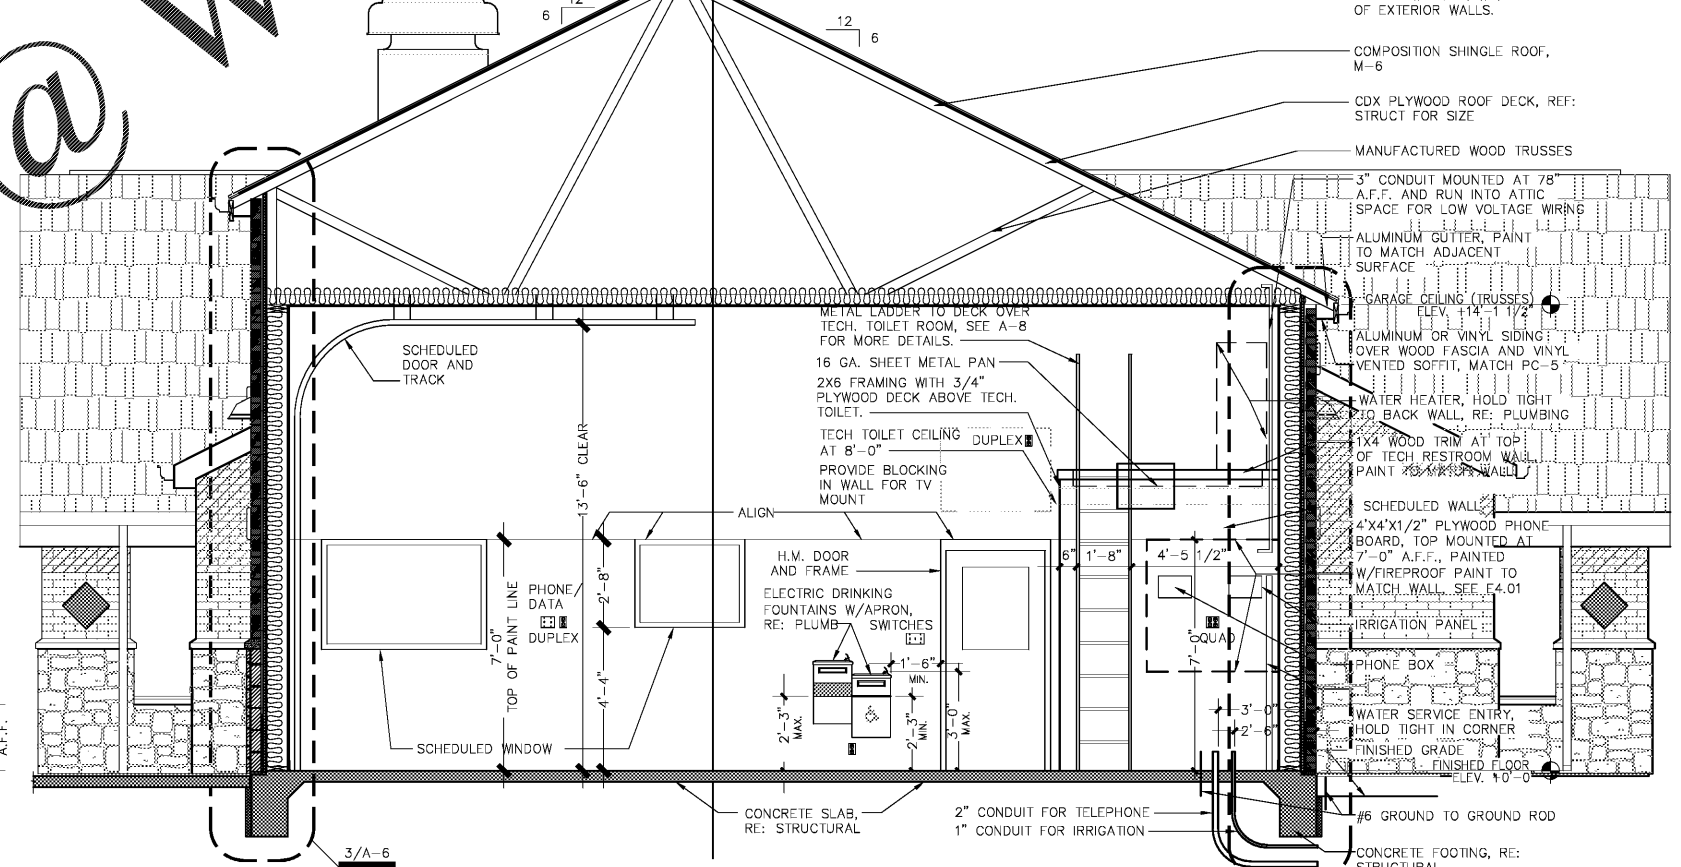

1 BUILDING SECTION
SCALE: 3/8" = 1'-0"

WWW.DLINE.COM

Order Plans