
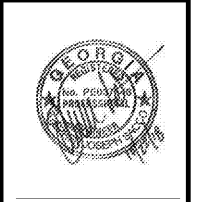


**SRA360, LLC**  
**STEWART + REINDERSMA**  
**ARCHITECTURE, PLLC**

5450 E. High Street, Suite 200  
 Phoenix, Arizona 85054  
 P: 480.515.5123  
 www.sra360.com

**Christian Brothers Automotive**  
 Peachtree Industrial Boulevard  
 Norcross, GA 30071

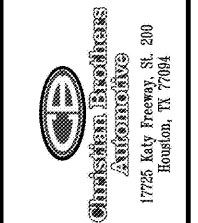

STEPHEN J. SACCO

**Revisions**

02/26/18 - Prototype Update

Project No. KNNG-18

Drawn By: RH


Date: 10/19/18

Sheet Title:

FRAMING DETAILS

Drawing No.

**S-8**  
 LH9N-09-2018

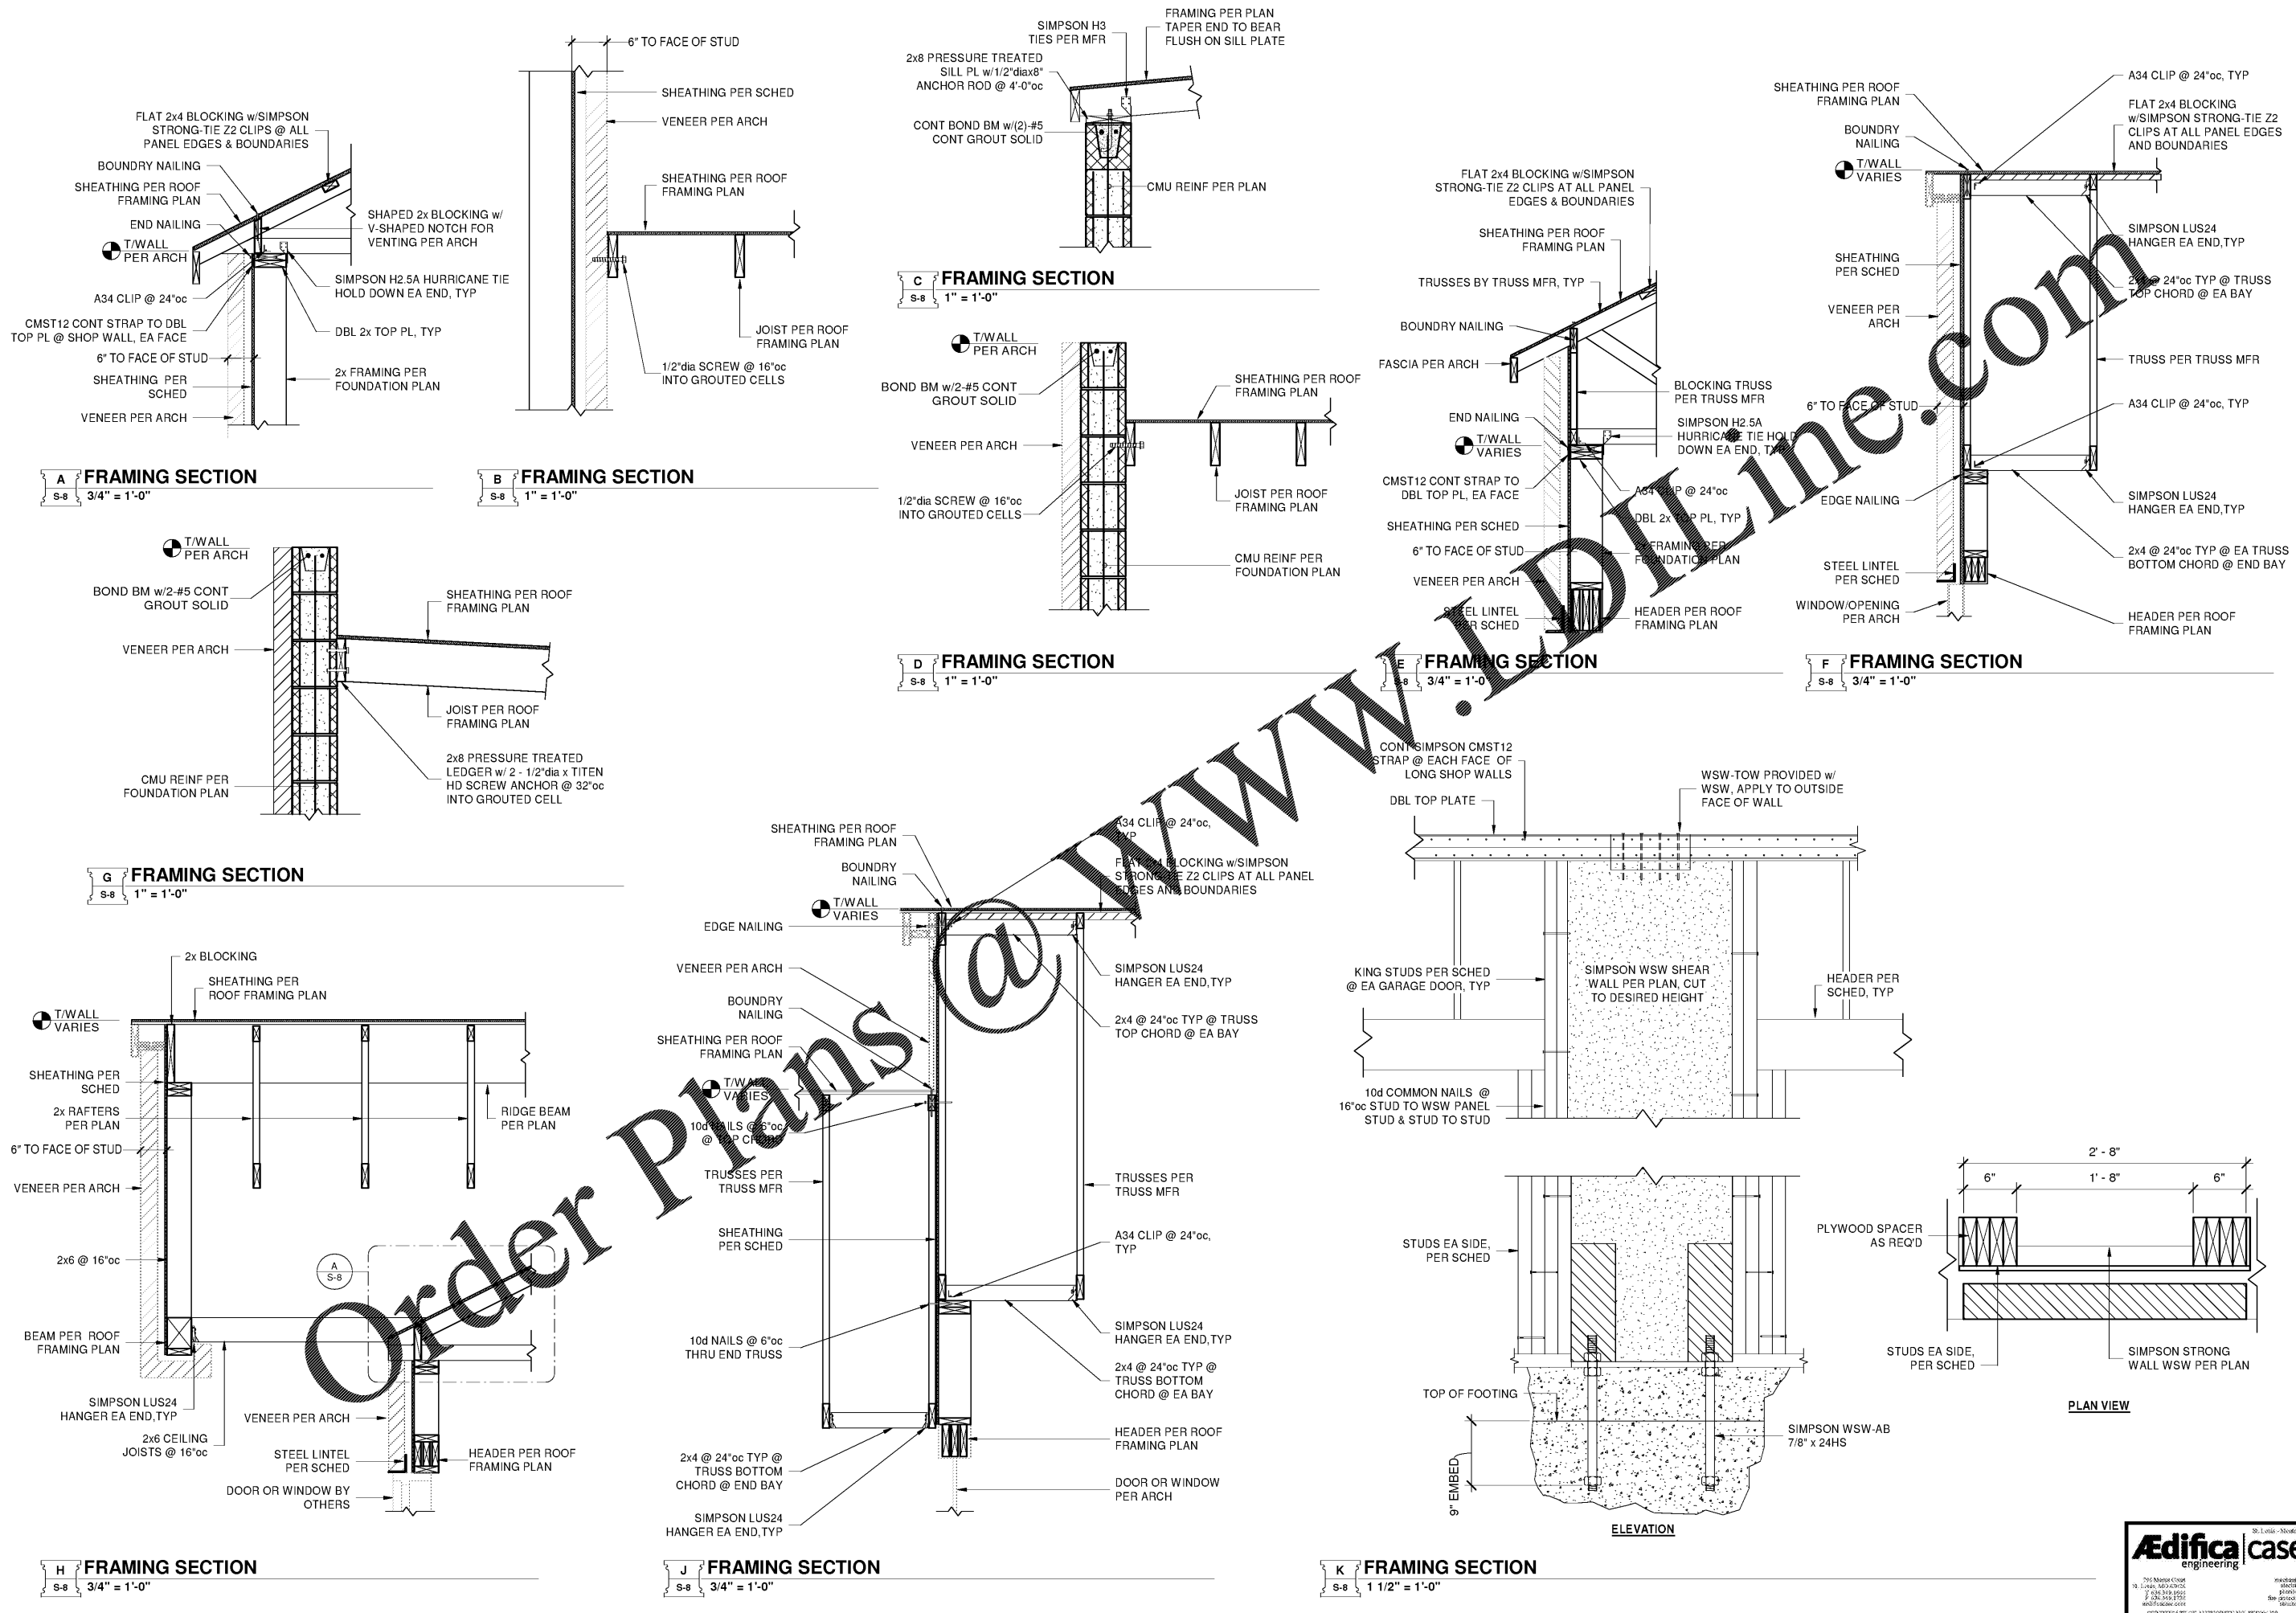

Order Plans @ [www.idline.com](http://www.idline.com)

