


THIS DOCUMENT IS NOT
FOR REGULATORY
APPROVAL, PERMITTING,
OR CONSTRUCTION.

A WITHIN THE WALLS REMODEL FOR:
KROGER STORE # 478 - MARIETTA - GA
3162 JOHNSON FERRY RD.,
MARIETTA, GA 30062



NO. DATE REVISIONS
PROJECT NO: 2019-0125
DATE: 03/18/2019

G2.0
LIFE SAFETY PLAN
CHECKED: CH DRAWN: MS

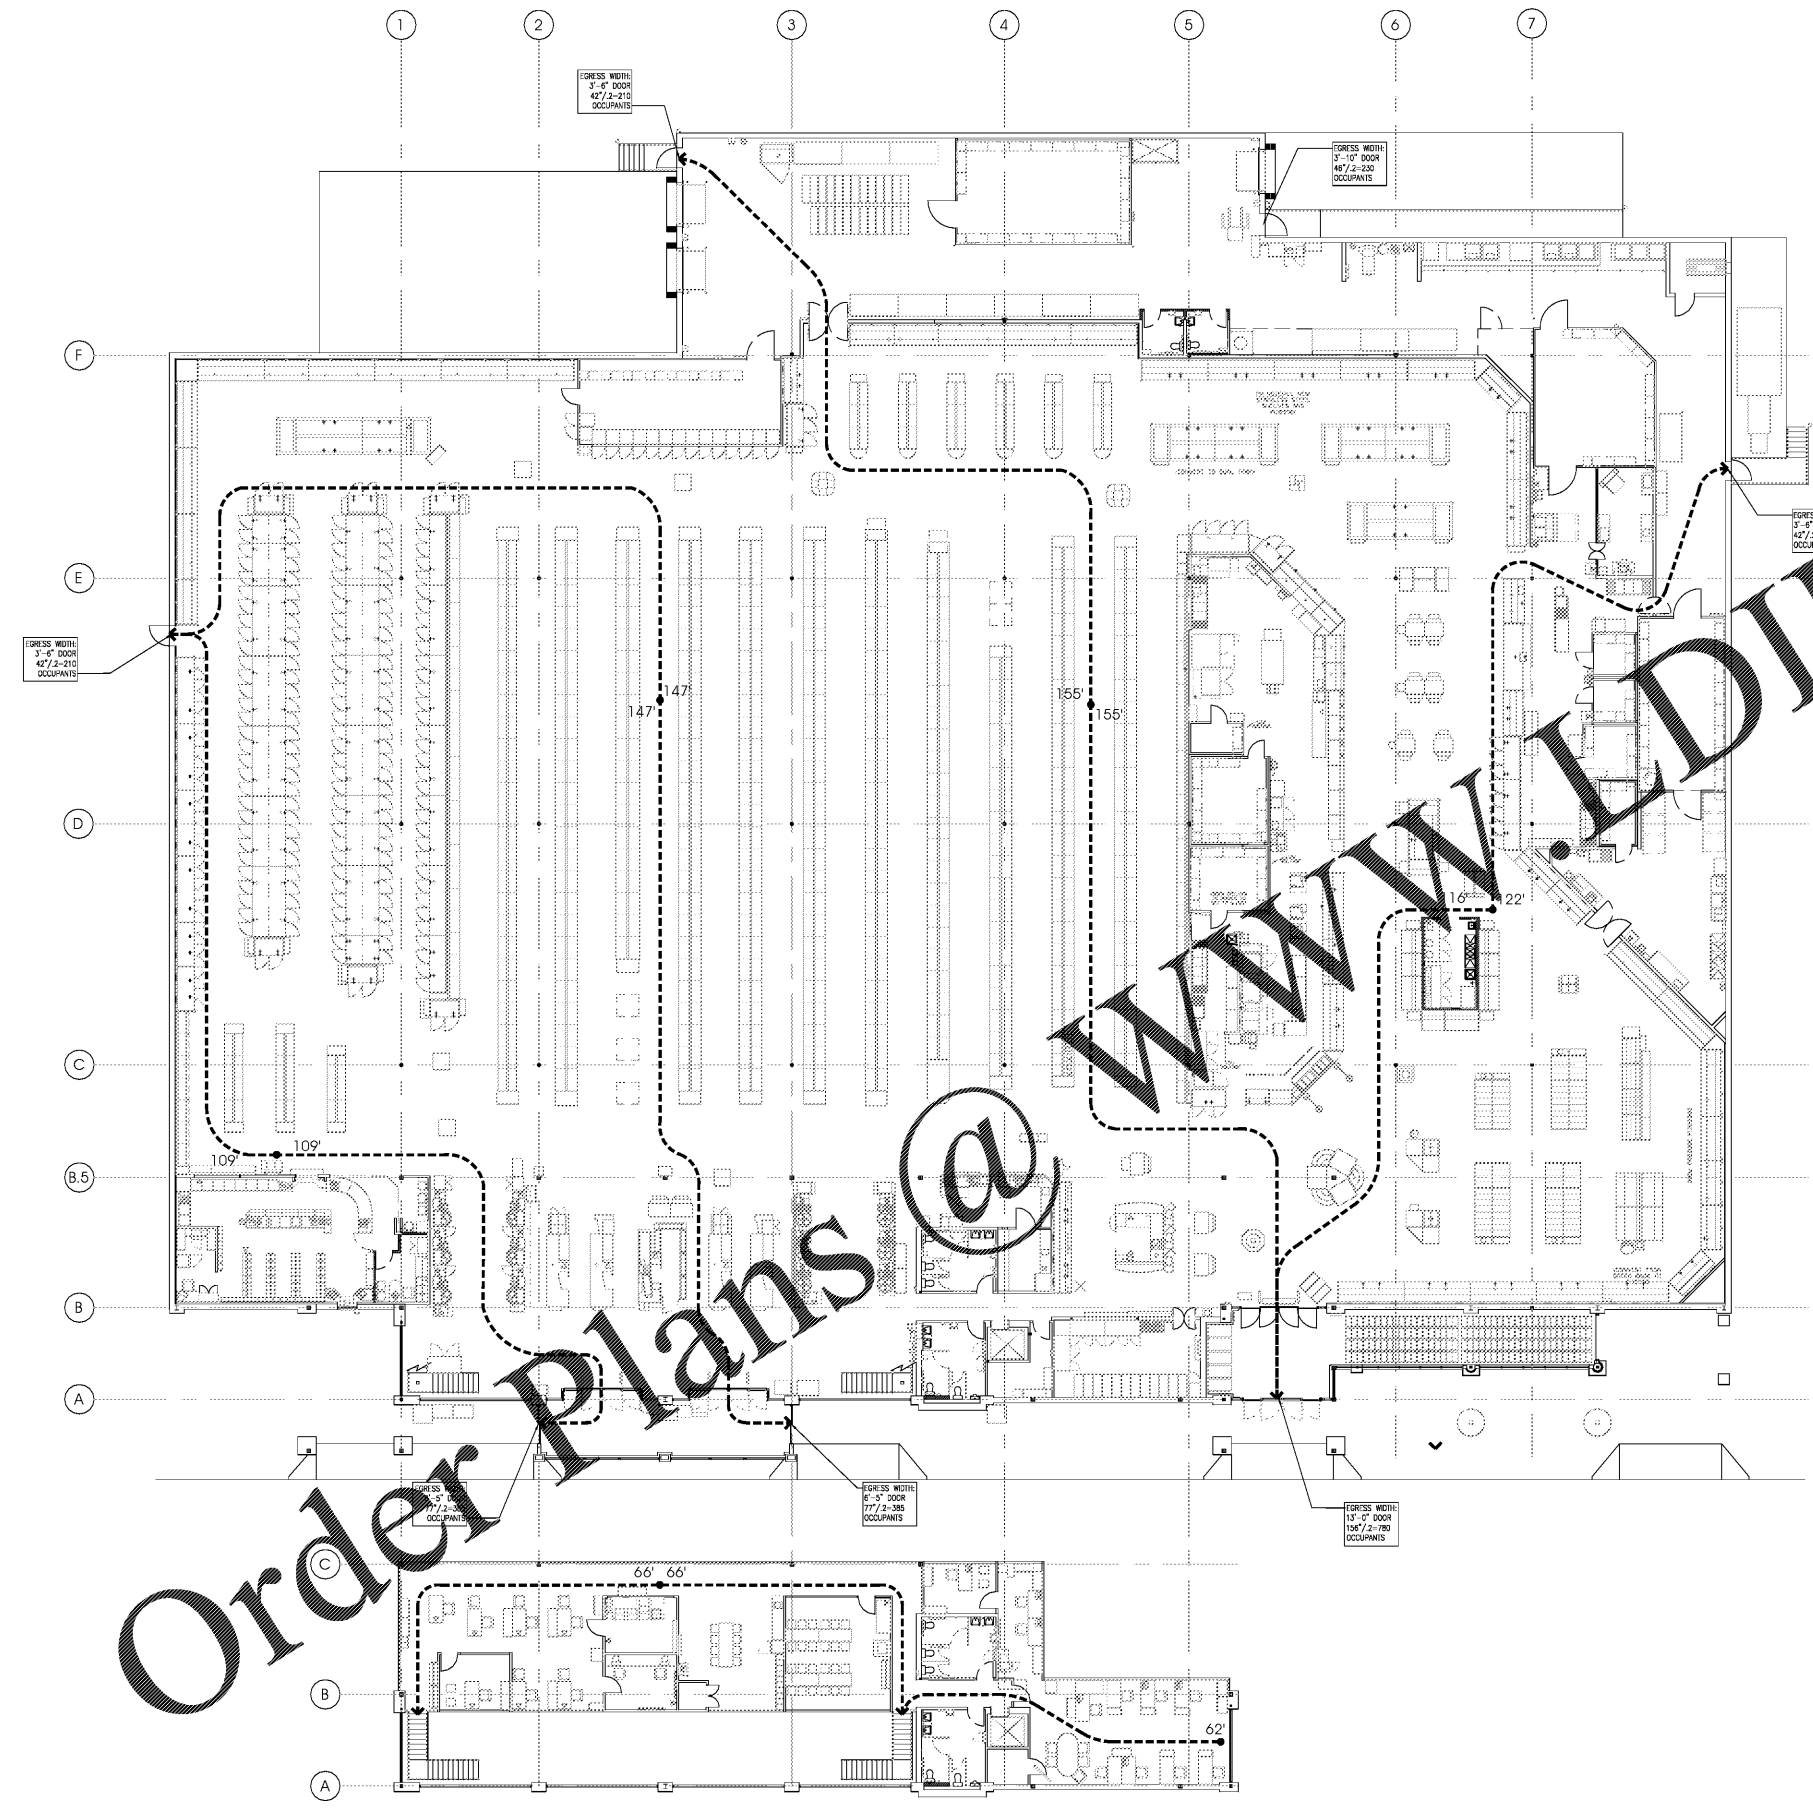

Order Plans @ WWW.IDLine.com

NOTES
ALL EGRESS PATHS SHALL BE KEPT FREE AND CLEAR OF ANY OBSTRUCTIONS AND SHALL NOT BE REDUCED BY WIDTHS BY LESS THAN THE DOOR WIDTH, OR 36" WHICHEVER IS GREATER.

1 LIFE SAFETY PLAN
3/32"=1'-0"

