



Order Plans @

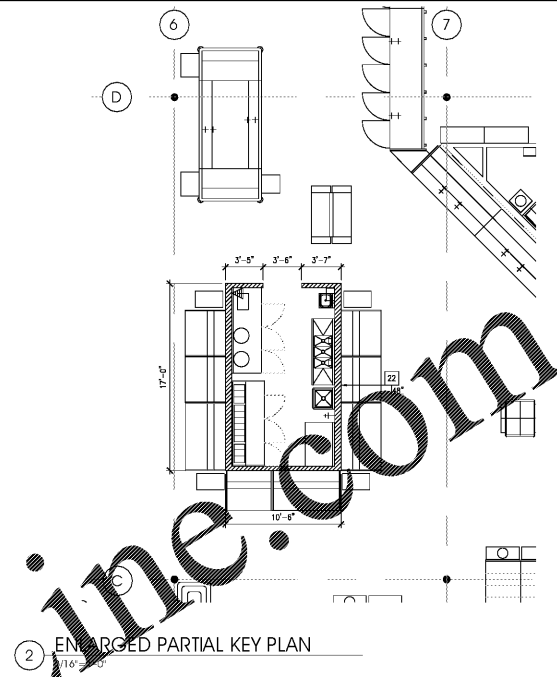

2 ENLARGED PARTIAL KEY PLAN  
3/16" = 1'-0"

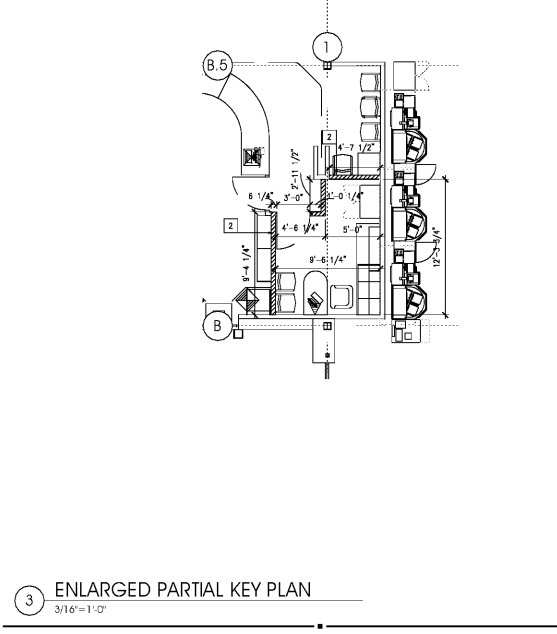

3 ENLARGED PARTIAL KEY PLAN  
3/16" = 1'-0"

**KEY PLAN LEGEND**

- STANDARD DETAIL TAG.
- DOOR NUMBER TAG.
- EXISTING TO REMAIN.
- NEW CONSTRUCTION.
- NEW OR RELOCATED FIXTURE.
- EXTENT OF FLASHING AT NEW/RELOCATED CASES.

**WALL NOMENCLATURE**

WALL TYPE BOX:  
F - WALL TYPE ID

METAL STUD WIDTH:  
NOTED OR LEFT OF BOX:  
BLANK - 3.5" METAL STUD WITH STANDARD 4" DEPTH UNO  
# - METAL STUD

WALL HEIGHT:  
NOTED ABOVE OR BELOW BOX:  
BLANK - EXISTING ASSEMBLY TO DECK UNO  
# - DISTANCE ABOVE FINISHED FLOOR

SYMBOL:  
METAL STUD WIDTH  
WALL TYPE BOX

WALL HEIGHT



**INTERPLAN**  
ARCHITECTURE  
ENGINEERING  
INTERIOR DESIGN  
PROJECT MANAGEMENT

604 COURTLAND STREET  
SUITE 100  
ORLANDO, FLORIDA 32804  
PH 407.645.3200  
FX 407.629.9124

THIS DOCUMENT IS NOT FOR REGULATORY APPROVAL, PERMITTING, OR CONSTRUCTION.

A WITHIN THE WALLS REMODEL FOR:  
**KROGER STORE # 478 - MARIETTA - GA**  
3162 JOHNSON FERRY RD.,  
MARIETTA, GA 30062



NO DATE REVISIONS  
PROJECT NO: 2019 0125  
DATE: 03.18.2019

**A1.0**  
KEY PLAN

CHECKED: CH DRAWN: MS

COPYRIGHT © 2019 INTERPLAN, LLC. ALL RIGHTS RESERVED. THIS DOCUMENT IS THE PROPERTY OF INTERPLAN, LLC. NO PART OF THIS DOCUMENT IS TO BE REPRODUCED, COPIED, OR TRANSMITTED IN ANY FORM OR BY ANY MEANS, WITHOUT THE WRITTEN PERMISSION OF INTERPLAN, LLC.