



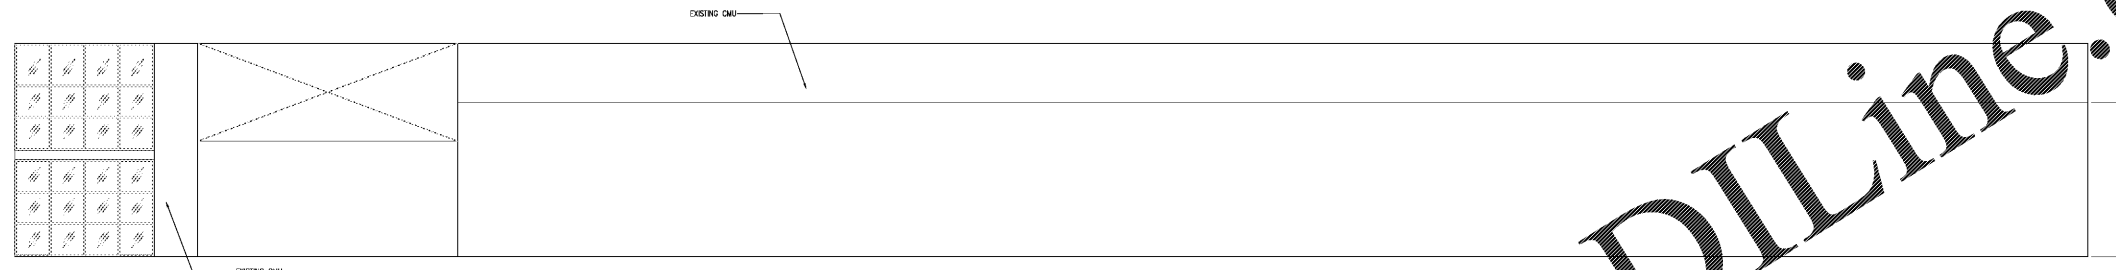


4 BACK OF DELI ISLAND
SCALE: 3/16"=1'-0"

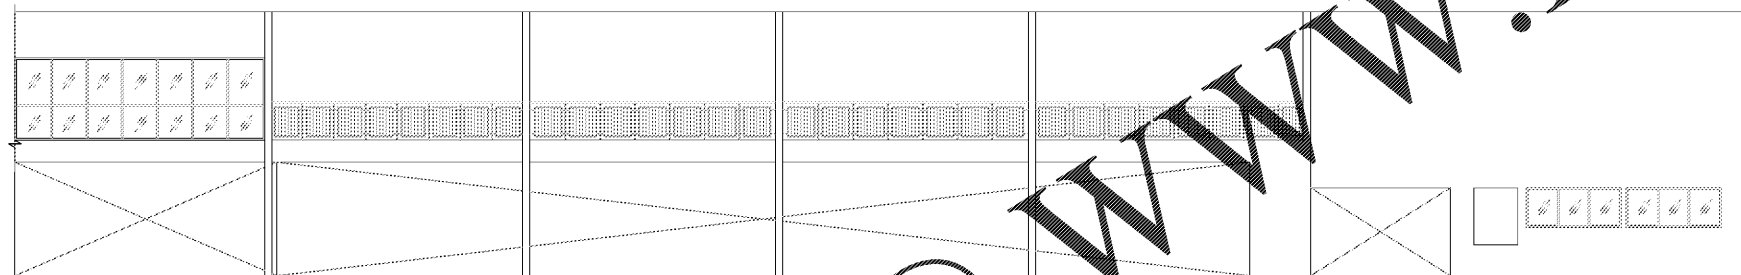

3 PHARMACY / FROZEN FOODS
SCALE: 3/16"=1'-0"




2 CUSTOMER SERVICE / CHECKLANES / PHARMACY
SCALE: 3/16"=1'-0"

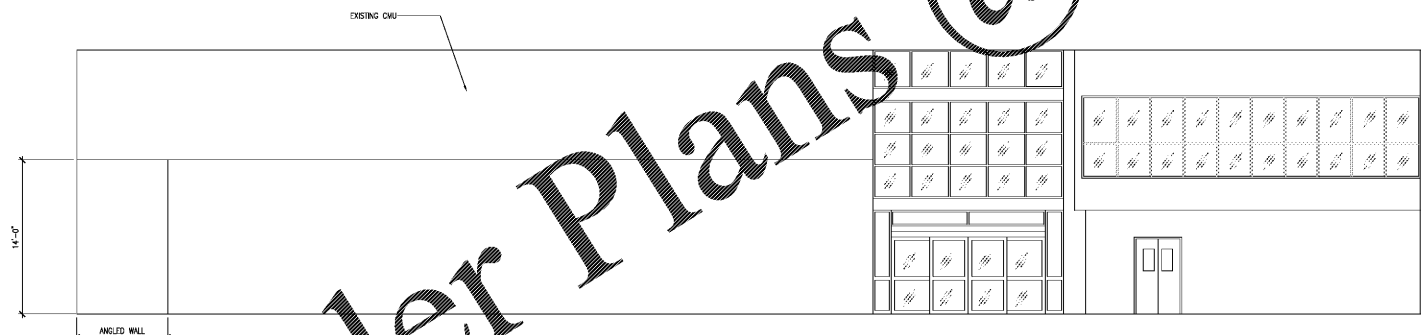

1 PRODUCE / ENTRY / CHECKOUT
SCALE: 3/16"=1'-0"

GENERAL NOTES
G.C. TO REMOVE EXISTING WALL FINISHES IN PREPARATION TO RECEIVE NEW DECOR. FOR MORE INFORMATION REFER TO DECOR PACKAGE.

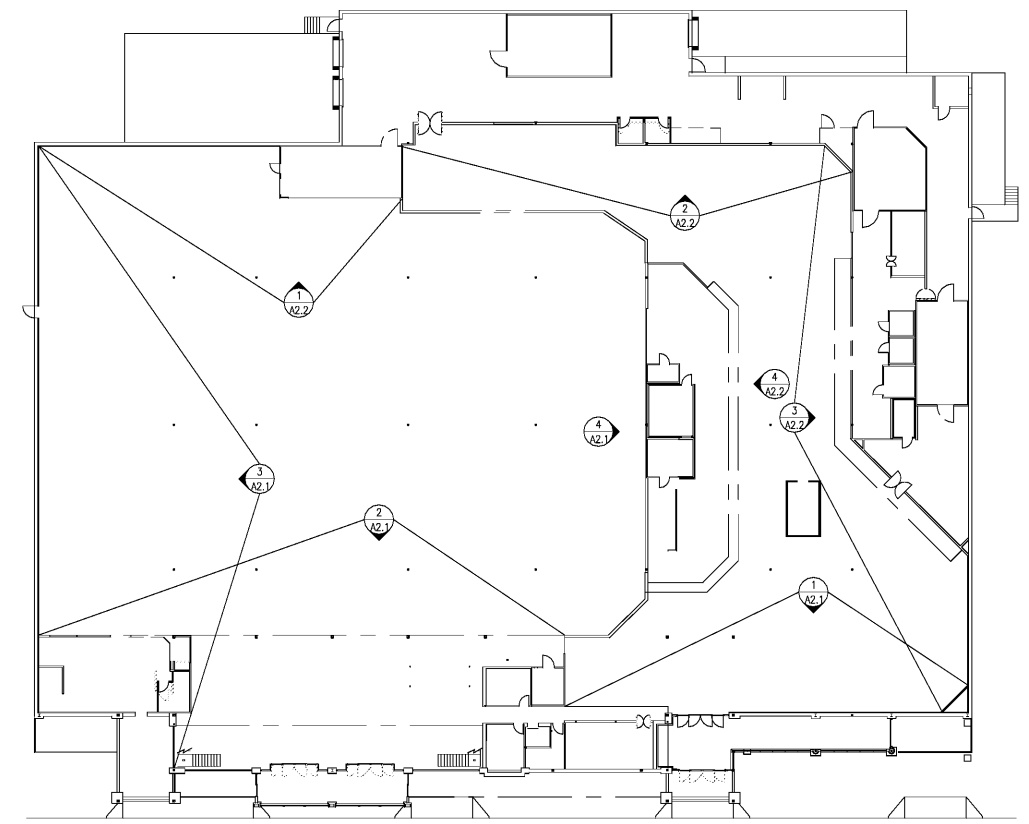

Order Plans @

WWW.LDILine.com

THIS DOCUMENT IS NOT
FOR REGULATORY
APPROVAL, PERMITTING,
OR CONSTRUCTION.

A WITHIN THE WALLS REMODEL FOR:
KROGER STORE # 478 - MARIETTA - GA
3162 JOHNSON FERRY RD.,
MARIETTA, GA 30062



NO DATE REVISIONS
REVISIONS
PROJECT NO: 2019 0125
DATE: 03/18/2019

A2.1
INTERIOR ELEVATIONS
CHECKED: CH DRAWN: MS