


A WITHIN THE WALLS REMODEL FOR:
KROGER STORE # 478 - MARIETTA - GA
3162 JOHNSON FERRY RD.,
MARIETTA, GA 30062




NO DATE REVISIONS
REVISIONS
PROJECT NO: 2019 0125
DATE: 03/18/2019

A2.2
INTERIOR ELEVATIONS


CHECKED: CH DRAWN: MS

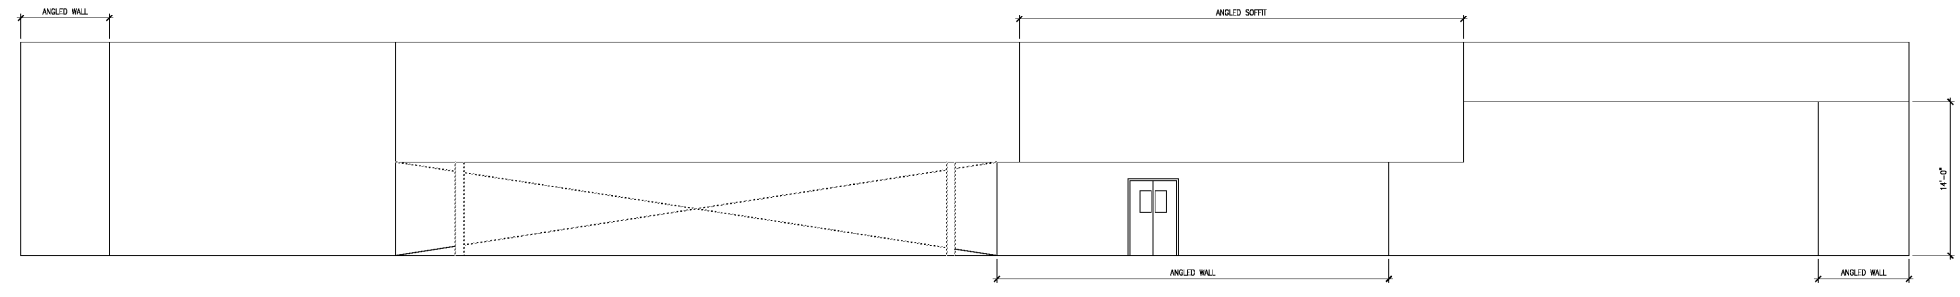


④ MEAT / SEAFOOD / PRODUCE
SCALE: 3/16"=1'-0"

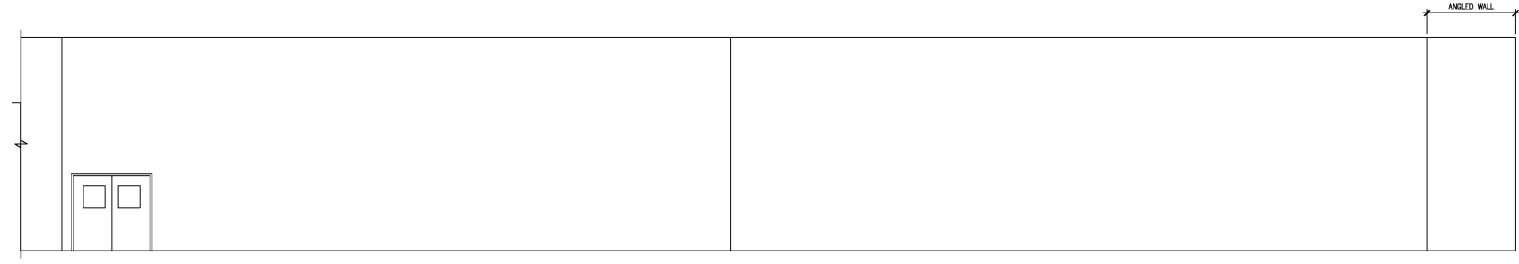

③ BEVEARGES / MEAT
SCALE: 3/16"=1'-0"

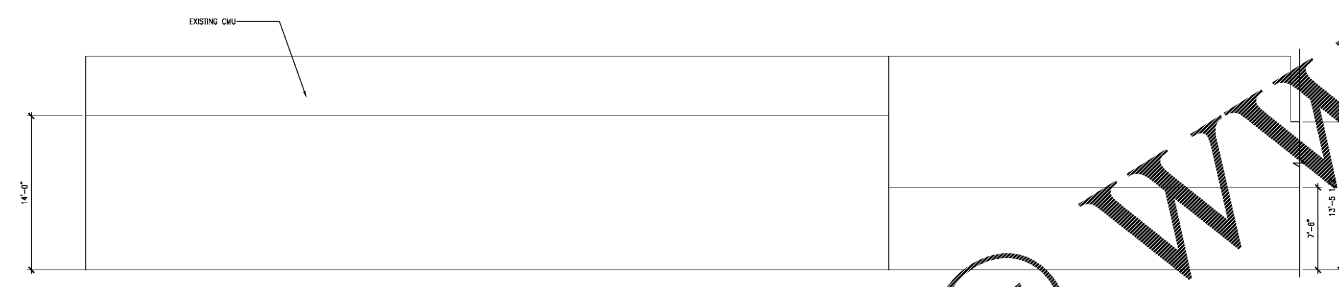


② DAIRY
SCALE: 3/16"=1'-0"

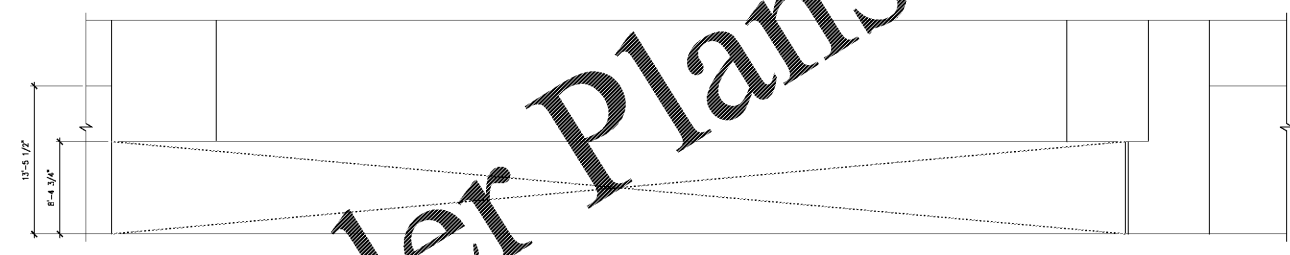

① DELI / BAKERY
SCALE: 3/16"=1'-0"

GENERAL NOTES
G.C. TO REMOVE EXISTING WALL FINISHES IN PREPARATION TO RECEIVE
NEW DECOR. FOR MORE INFORMATION REFER TO DECOR PACKAGE.

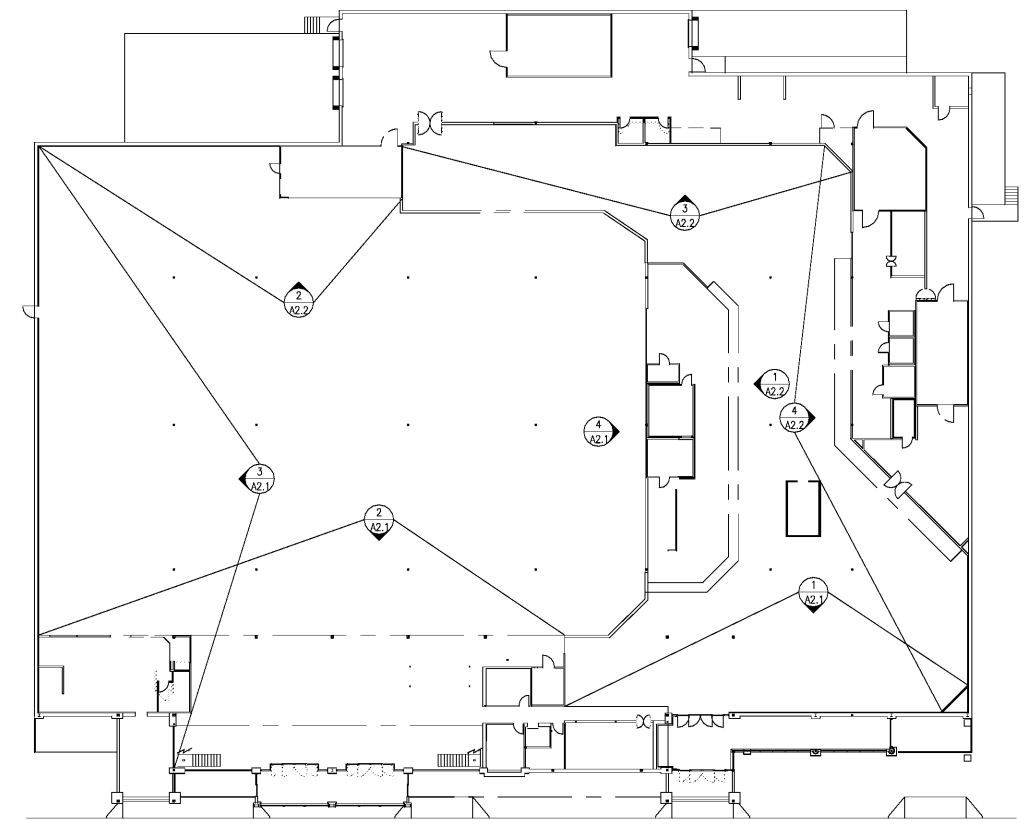

Order Plans @ www.LDILine.com