






THIS DOCUMENT IS NOT
 FOR REGULATORY
 APPROVAL, PERMITTING,
 OR CONSTRUCTION.

FOR
 INFORMATION
 ONLY

A WITHIN THE WALLS REMODEL FOR:
KROGER STORE # 478 - MARIETTA - GA
 3162 JOHNSON FERRY RD.,
 MARIETTA, GA 30062

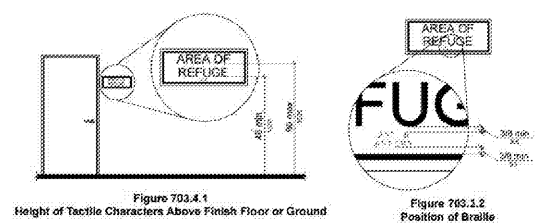

2 SIGNAGE DETAILS
 NTS

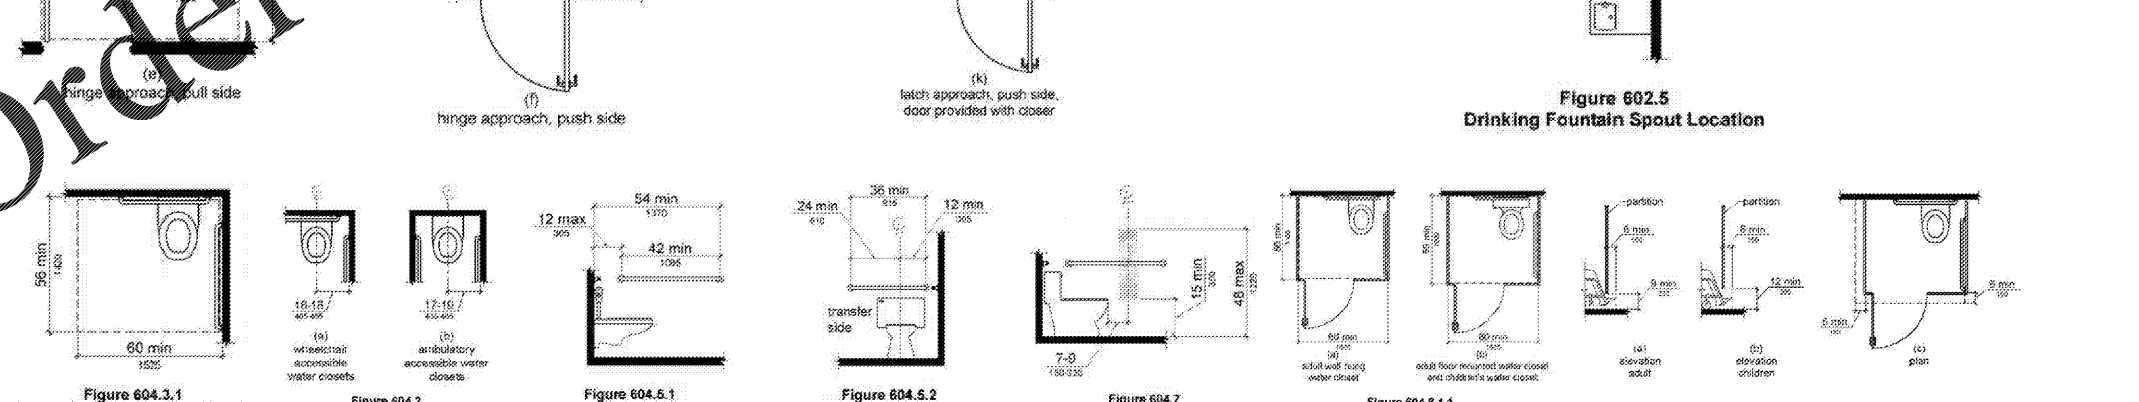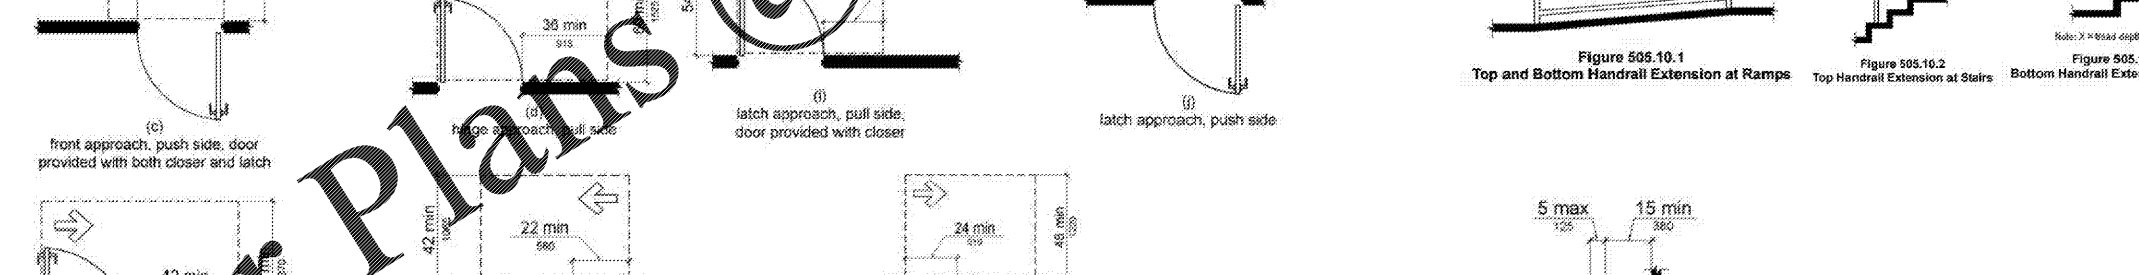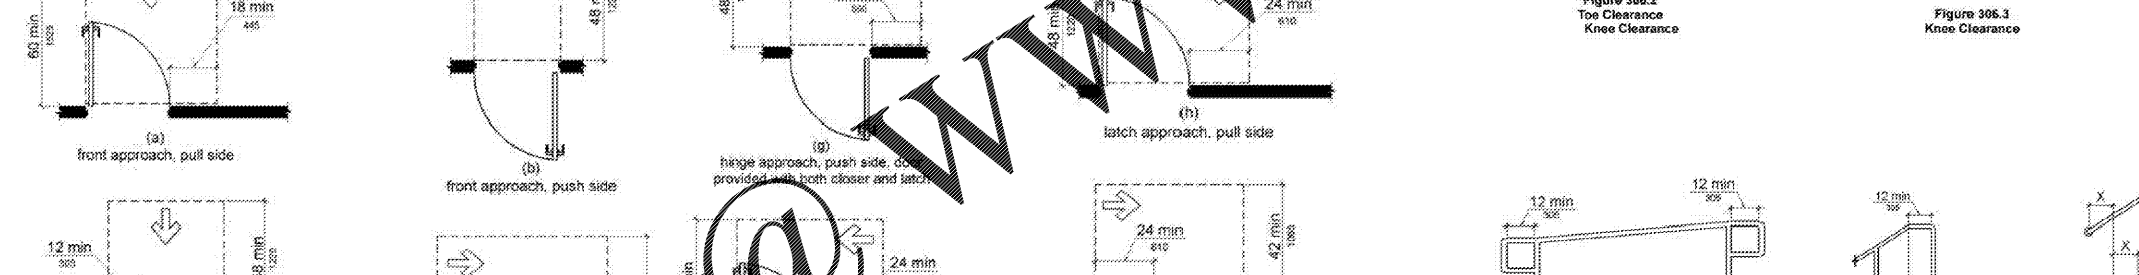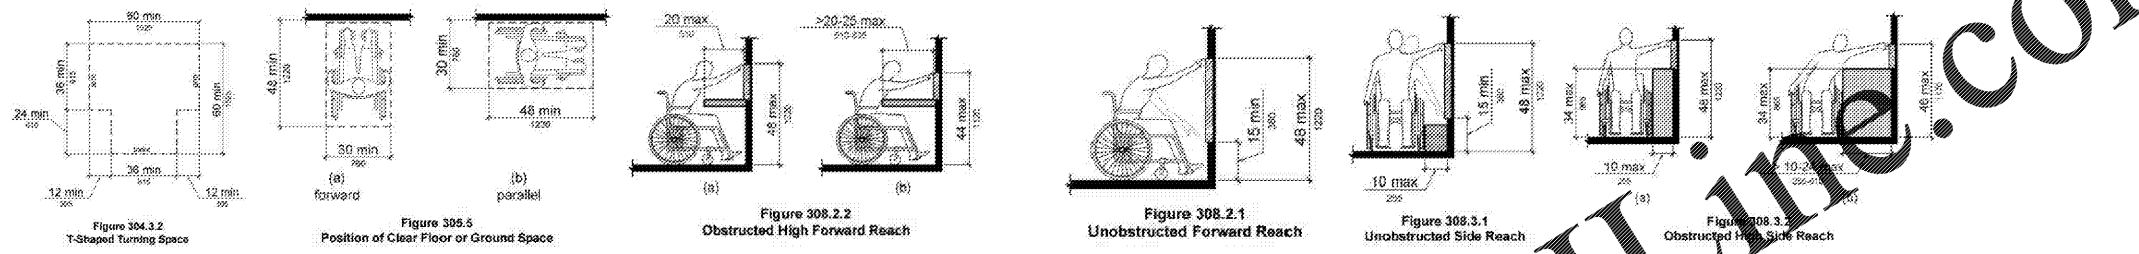

1 ACCESSIBILITY DETAILS
 NTS

Order Plans @ WWW.LDILLINE.COM