


Order Plans @ WWW.DILine.com

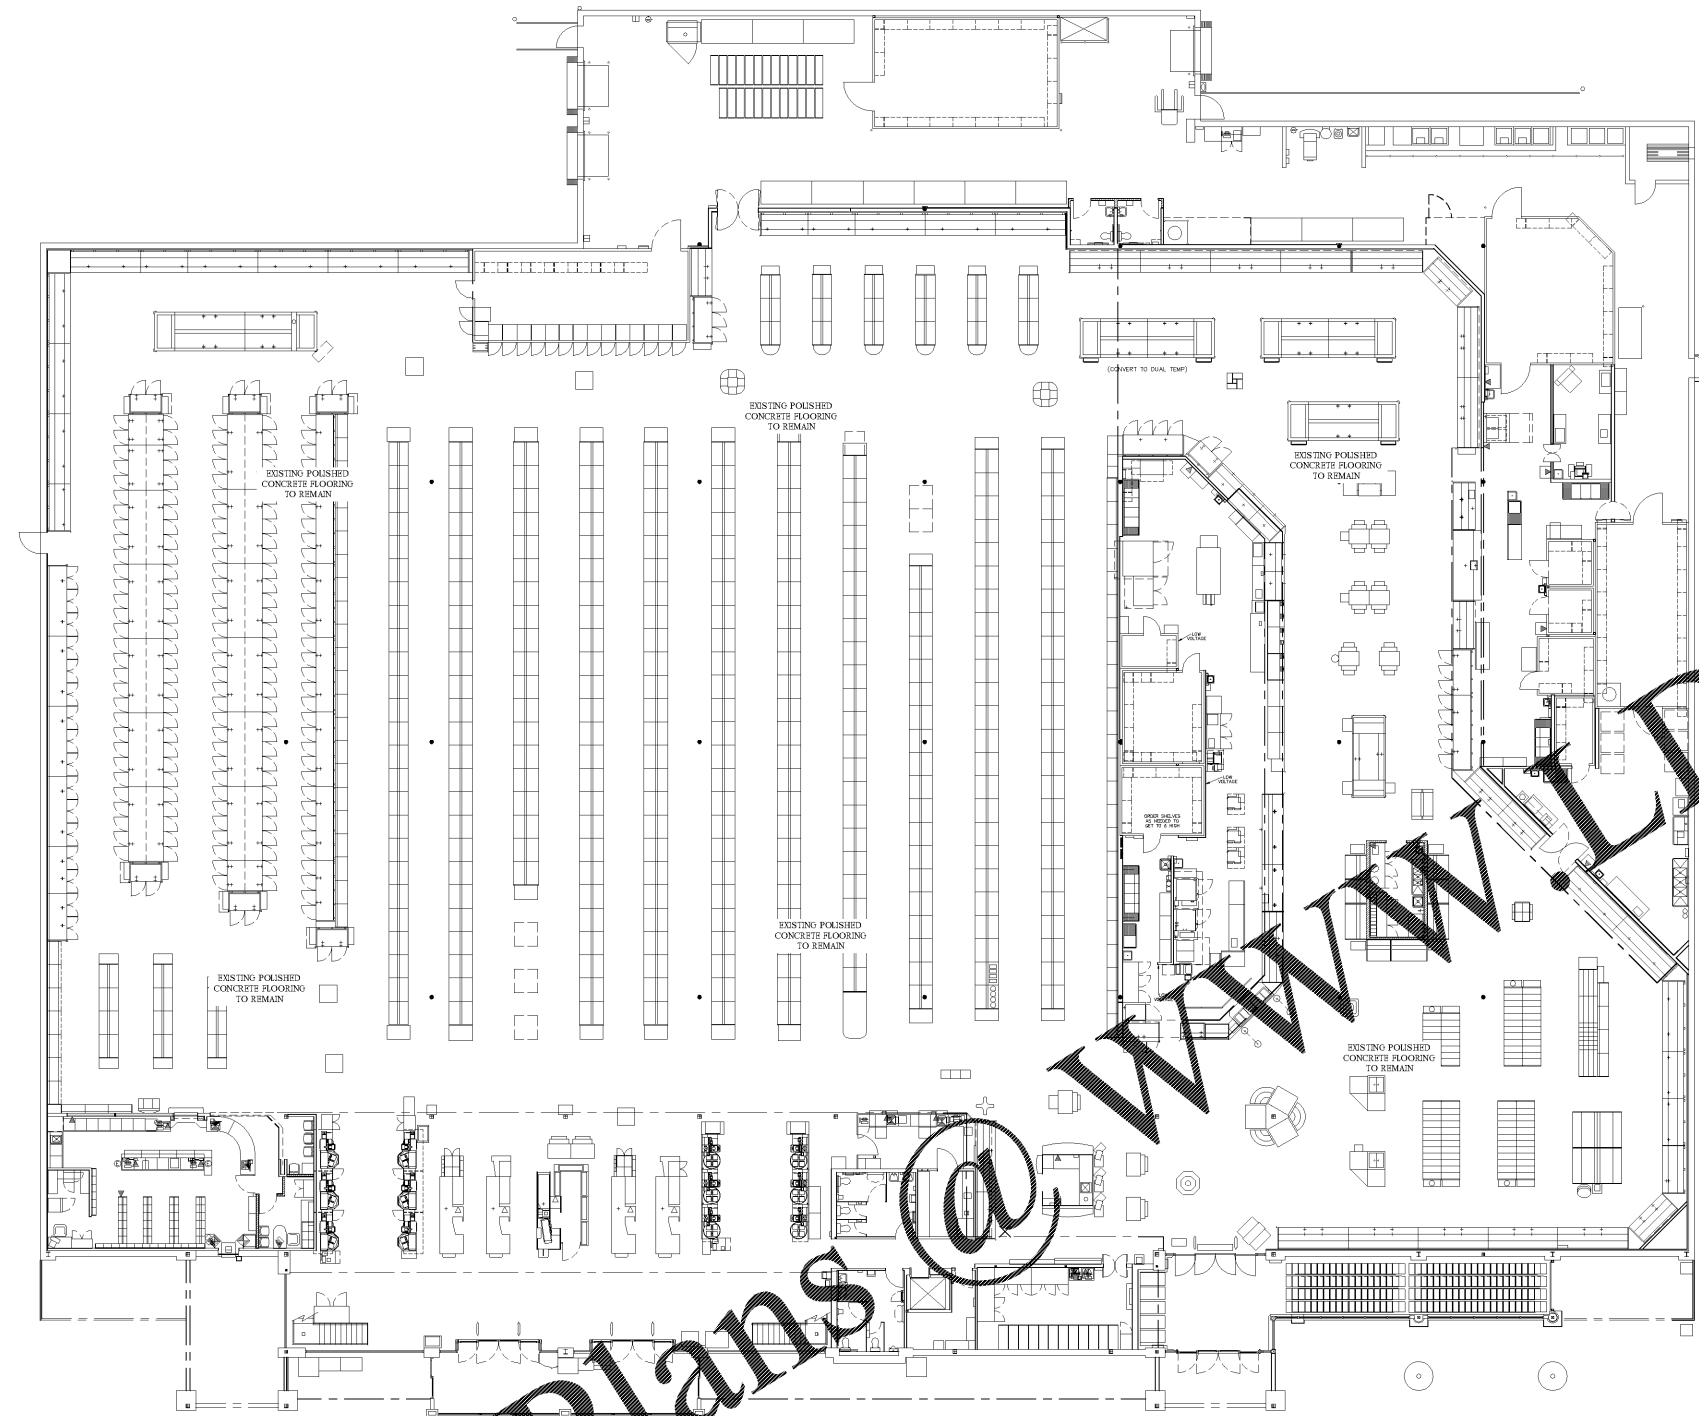

FINISH SCHEDULE

FOR REFERENCE ONLY. REFER TO ARCH. CD'S FOR SPECIFICATIONS.

SYMBOL	DESCRIPTION	NOTES	KROGER DIRECT BUY	FURNISHED BY G.C.
VINYL TILE:				
VT-001	LUXURY VINYL TILE - TP SERIES - ARMSTRONG			
VT-002	TP065 DUSTWOOD BRONZE - 9" X 48"	SPECIALTY ORDER		
VT-003	LUXURY VINYL TILE - TP SERIES - ARMSTRONG			
VT-004	TP 331 CLASSICS BRACO MORTAR - 12" X 24"	MAIN FLOOR		
VT-005	LUXURY VINYL TILE - TP SERIES - ARMSTRONG			
VT-006	TP 332 CLASSICS BRACO POPPY - 12" X 24"	MAIN FLOOR		
VT-007	LUXURY VINYL TILE - TP SERIES - ARMSTRONG			
VT-008	TP 332 DELICATO OPUS ES - 12" X 24"	REMOVAL ONLY, SPECIALTY ORDER		

d fab
DESIGN FABRICATIONS

1100 EAST MANCINI AVE.
SUITE 100
MADISON HEIGHTS, MI 48071
T 800.968.9440
F 248.597.0989
designers@dfab-design.com

COPYRIGHT © 2019
ALL DRAWINGS AND DESIGNS ARE THE SOLE PROPERTY OF DESIGN FABRICATIONS, INC. THESE DRAWINGS ARE NOT TO BE COPIED WITHOUT WRITTEN CONSENT FROM DESIGN FABRICATIONS, INC. THESE DRAWINGS WERE PREPARED EXCLUSIVELY FOR THIS PROJECT. IT IS ILLEGAL FOR UNAUTHORIZED PERSONS TO USE THESE DRAWINGS OR DESIGNS FOR ANY OTHER PROJECT.
DO NOT SCALE DRAWINGS - USE FIGURED DIMENSIONS ONLY.

PROJECT NAME
KROGER GA-478

PROJECT LOCATION
**3162 JOHNSON FERRY ROAD
MARIETTA, GA**

PROJECT TITLE
FLOOR FINISH PLAN

ISSUED FOR DATE
90% REVIEW 03/22/19

NO. REVISED BY DATE
1 XXX XXX

DRAWN
BP / RA
CHECKED
CW
SCALE: 3/32"=1'-0"
JOB NO.
NA
SHEET #

11.3.1