



Order Plans @ WWW.LDILine.com

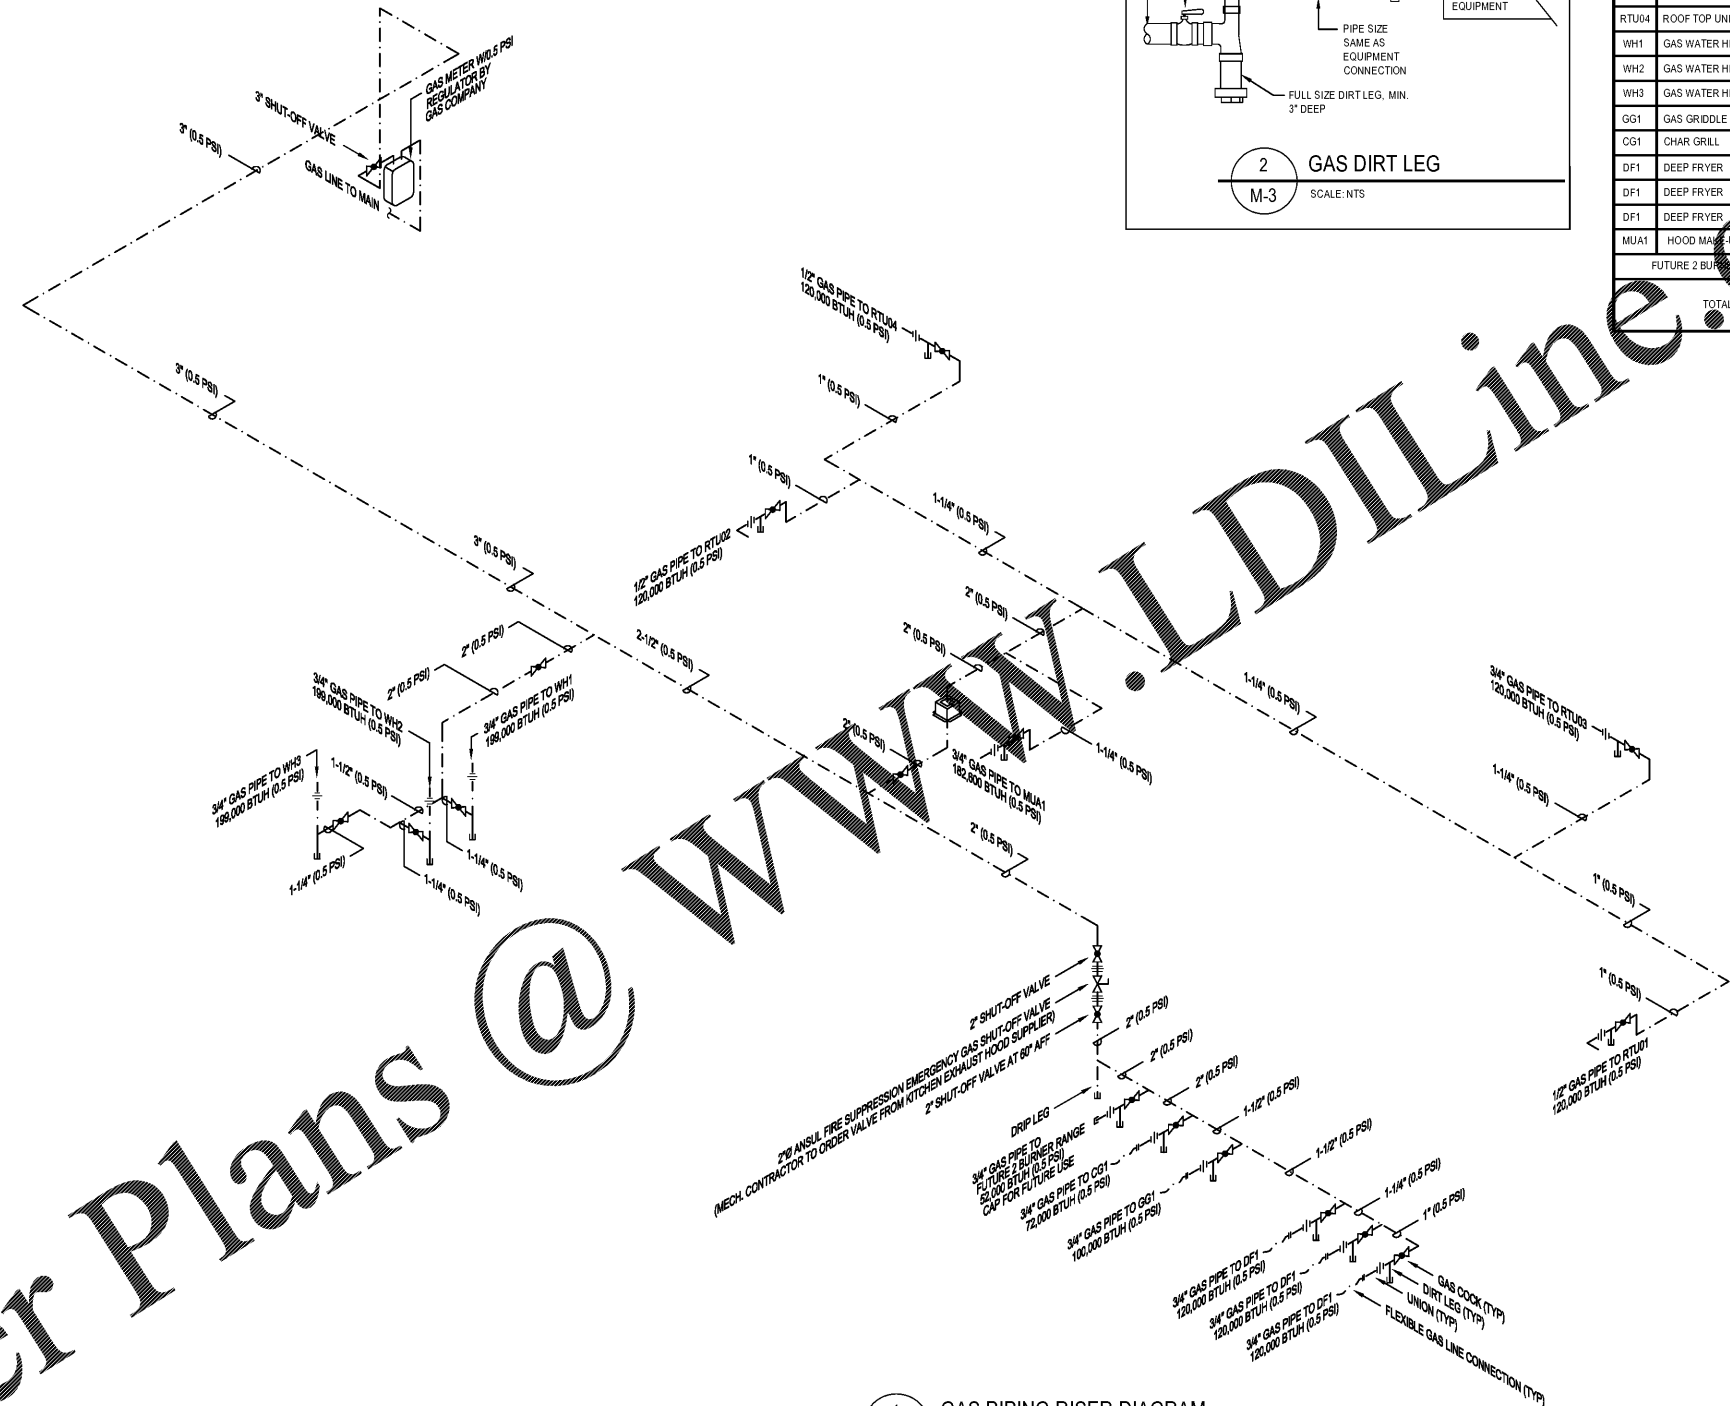

1 GAS PIPING RISER DIAGRAM
M-3 SCALE: N.T.S.

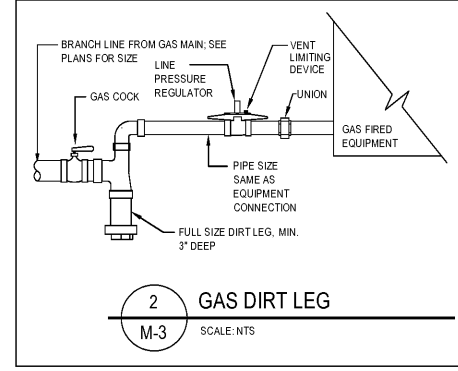

EQUIP.	DESCRIPTION	BTUH INPUT
RTU01	ROOF TOP UNIT	120,000
RTU02	ROOF TOP UNIT	120,000
RTU03	ROOF TOP UNIT	120,000
RTU04	ROOF TOP UNIT	120,000
WH1	GAS WATER HEATER	199,000
WH2	GAS WATER HEATER	199,000
WH3	GAS WATER HEATER	199,000
GG1	GAS GRIDDLE	100,000
CG1	CHAR GRILL	72,000
DF1	DEEP FRYER	120,000
DF1	DEEP FRYER	120,000
DF1	DEEP FRYER	120,000
	FUTURE 2 BURNER RANGE	52,000
TOTAL BTUH -		1,843,600
TOTAL DEVELOPED LENGTH -		126'



Summey Engineering Associates, PLLC
Engineering - Land Planning - Consulting
PO Box 568
Asheboro, NC 27204
Phone: 336-524-0922 Fax: 336-524-0922
E-mail: mack@summey.com
NC Professional Engineering Firm License No. P-0336

No.	Date	Description	By

GAS PIPING RISER DIAGRAM
COOK-OUT RESTAURANTS
4145 S. MEMORIAL DRIVE
PITT COUNTY - WINTERVILLE TOWNSHIP - NORTH CAROLINA

Scale:	AS NOTED
Date:	APRIL 2019
Drawn By:	ECB
Checked By:	HWSJ
Job No.:	E-5450

Sheet No. **M-3**
3 of 9

