

TREE:




Symbol	Quantity	Tree	Botanical Name	Common Name	Caliper	Condition
LO	3		Quercus Virginiana	Live Oak	3" Caliper, 12H	Dense foliage, full
AE	9		Ulmus Americana	American Elm	3" Caliper, 12H	Dense foliage, full
LE	1		Ulmus Parvifolia	Lacebark Elm	3" Caliper, 12H	Dense foliage, full

SEASONAL COLOR(OPTIONAL, LOCATIONS AS SPECIFIED.)

LANDSCAPE:

Symbol	Quantity	Tree	Botanical Name	Common Name	Caliper/Root	Condition
IH	132		Raphiolepis indica	Indian Hawthorne	2 1/2" x 24"W	Dense foliage, full
VP	73		Pittosporum tobira	Variegated Pittosporum	24" Caliper	Dense foliage, full
DG	40		Gardenia jasminoides	Dwarf Gardenia	Gallon	Dense foliage, full

Order Plans @ www.dilinc.com

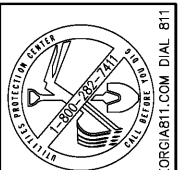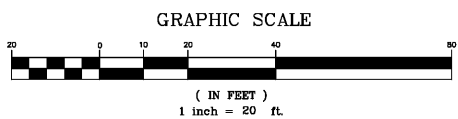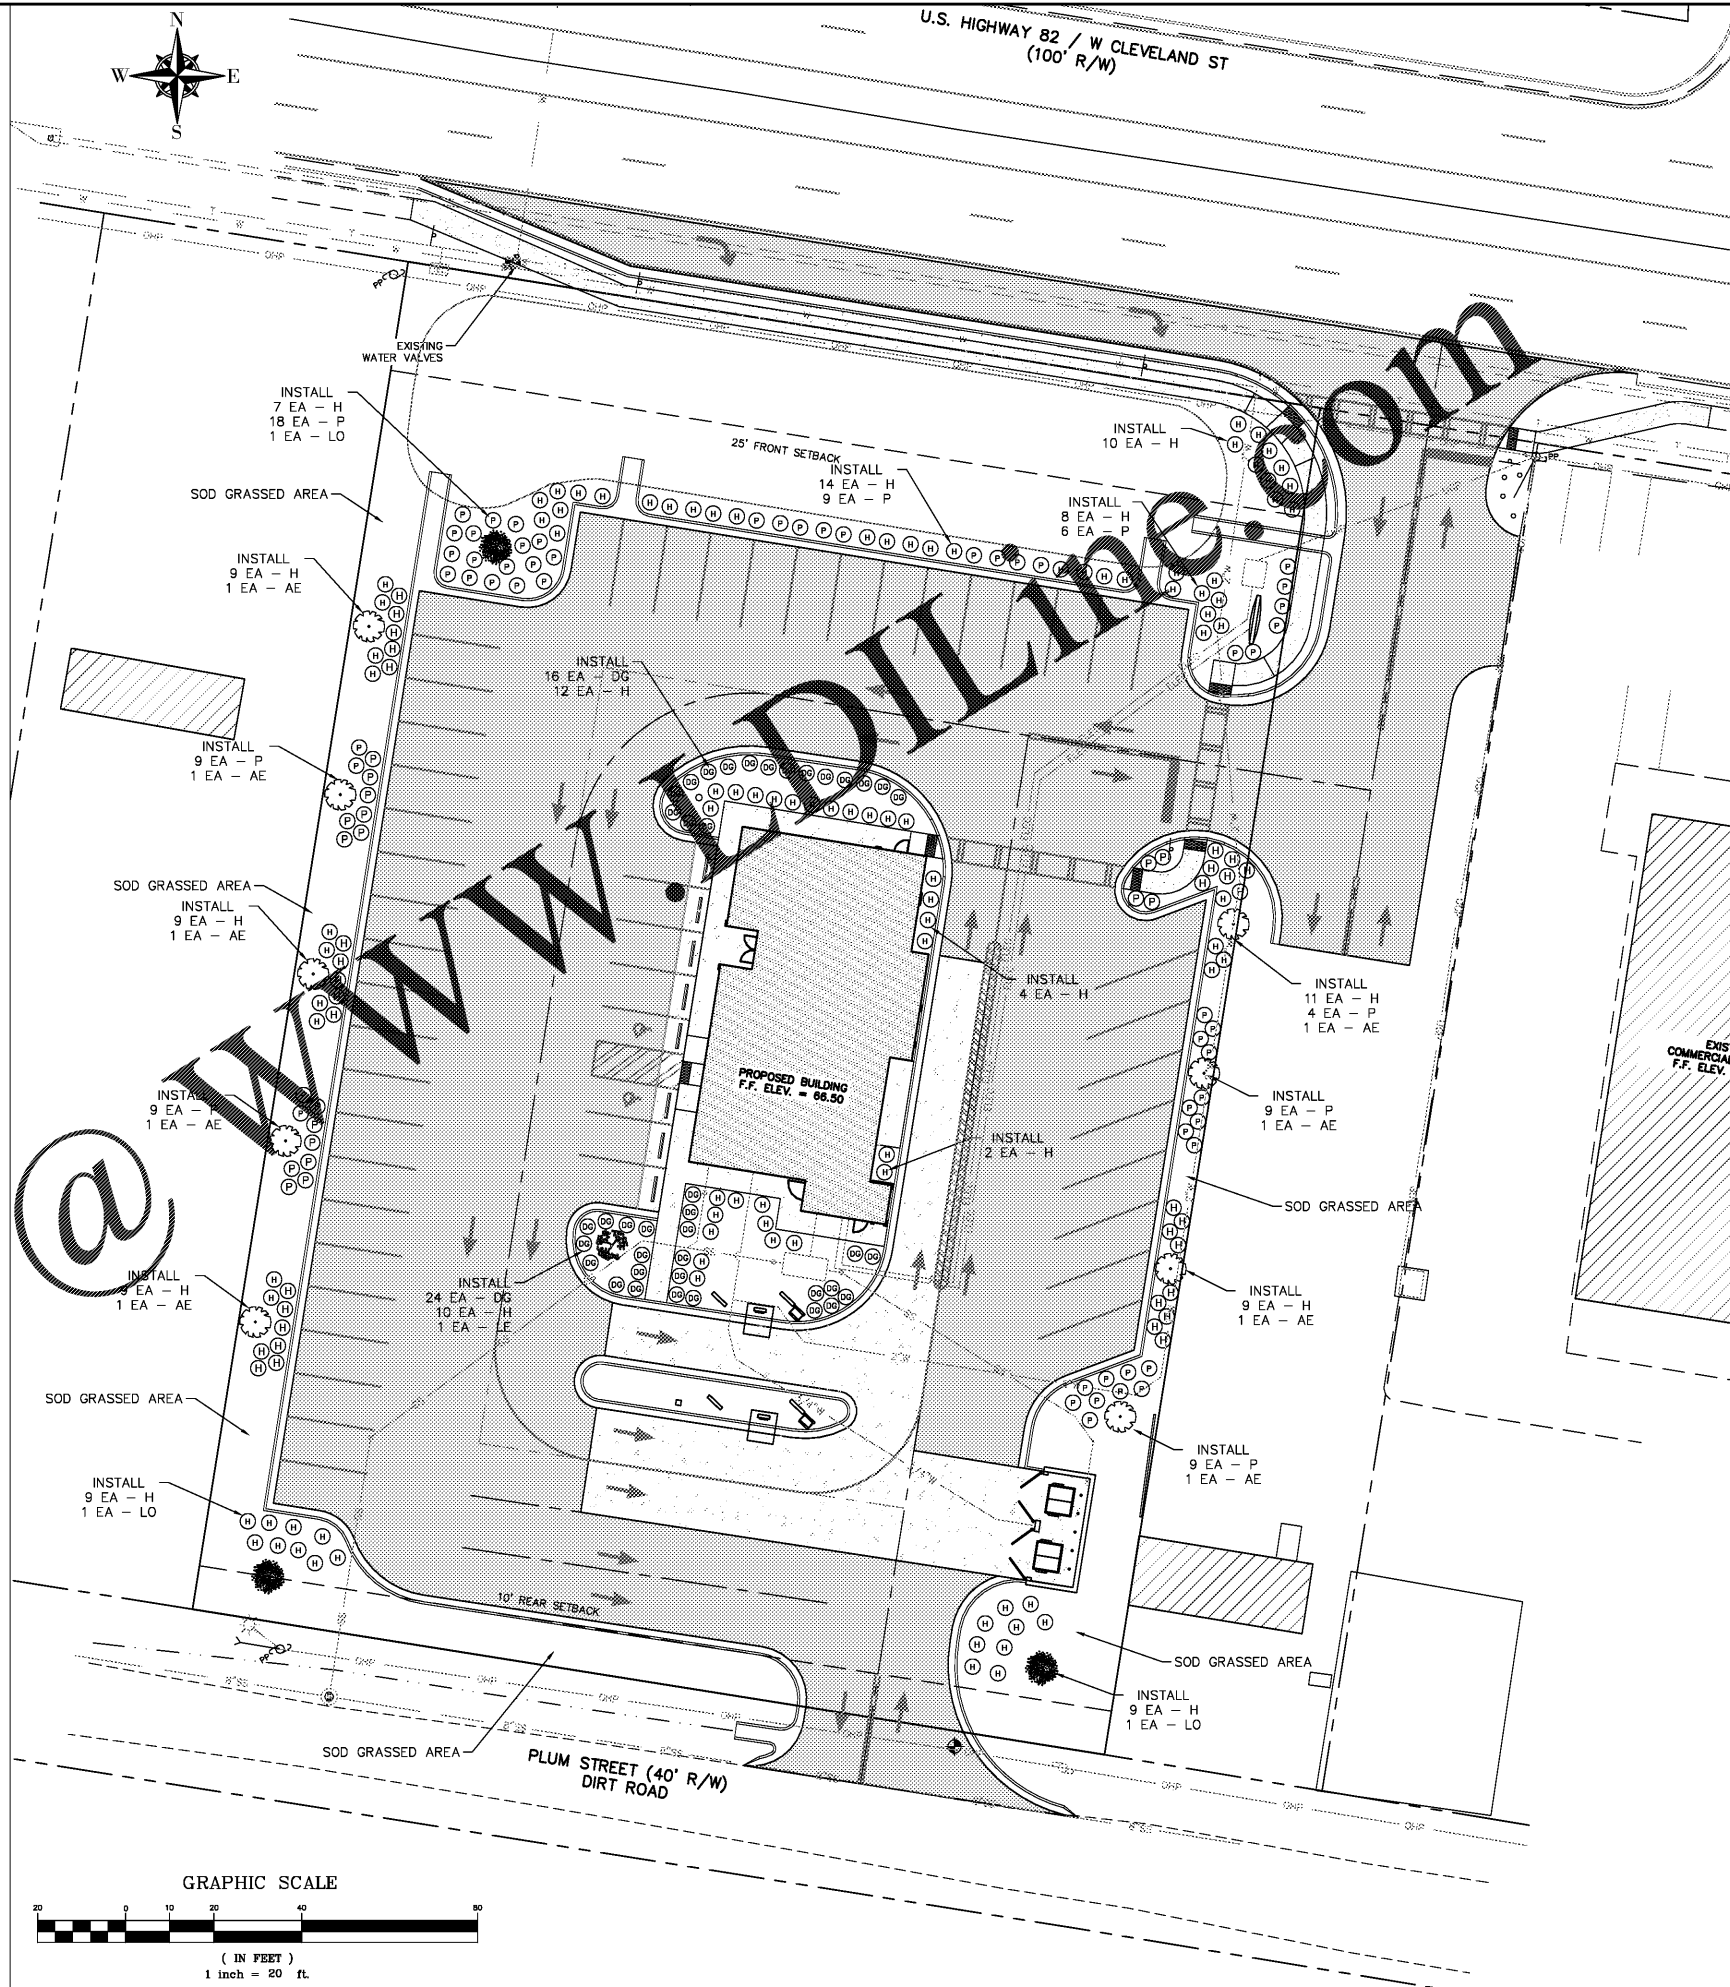

THIS DRAWING IS THE PROPERTY OF T. R. LONG ENGINEERING, P.C. AND MAY NOT BE REPRODUCED, COPIED, OR TRANSMITTED IN ANY MANNER WITHOUT THE EXPRESS WRITTEN PERMISSION OF T. R. LONG ENGINEERING, P.C.



T. R. Long Engineering, P.C.
SAVANNAH
306 Commercial Drive
Savannah, Georgia 31406
Office (912) 335-1046

HINESVILLE
114 North Commerce St.
Hinesville, Georgia 31313
Office (912) 368-5664

www.trlongeng.com

SPECIFIC DEVELOPMENT
PLAN FOR BURGER KING
NAHANTA, GEORGIA

TAX PARCEL NUMBER: XXXX NAHANTA, BRANTLEY COUNTY, GA

SHEET NAME:
LANDSCAPE PLAN

REVISIONS:

1.	
2.	
3.	
4.	
5.	
6.	
7.	
8.	
9.	
10.	

INITIAL DATE: 4/01/2019
DRAWN BY: BDP
CHECKED BY: TR L
PROJECT #: 2018-147

SHEET NUMBER:
C-I4