


* Standard Trellis / Pergola Design

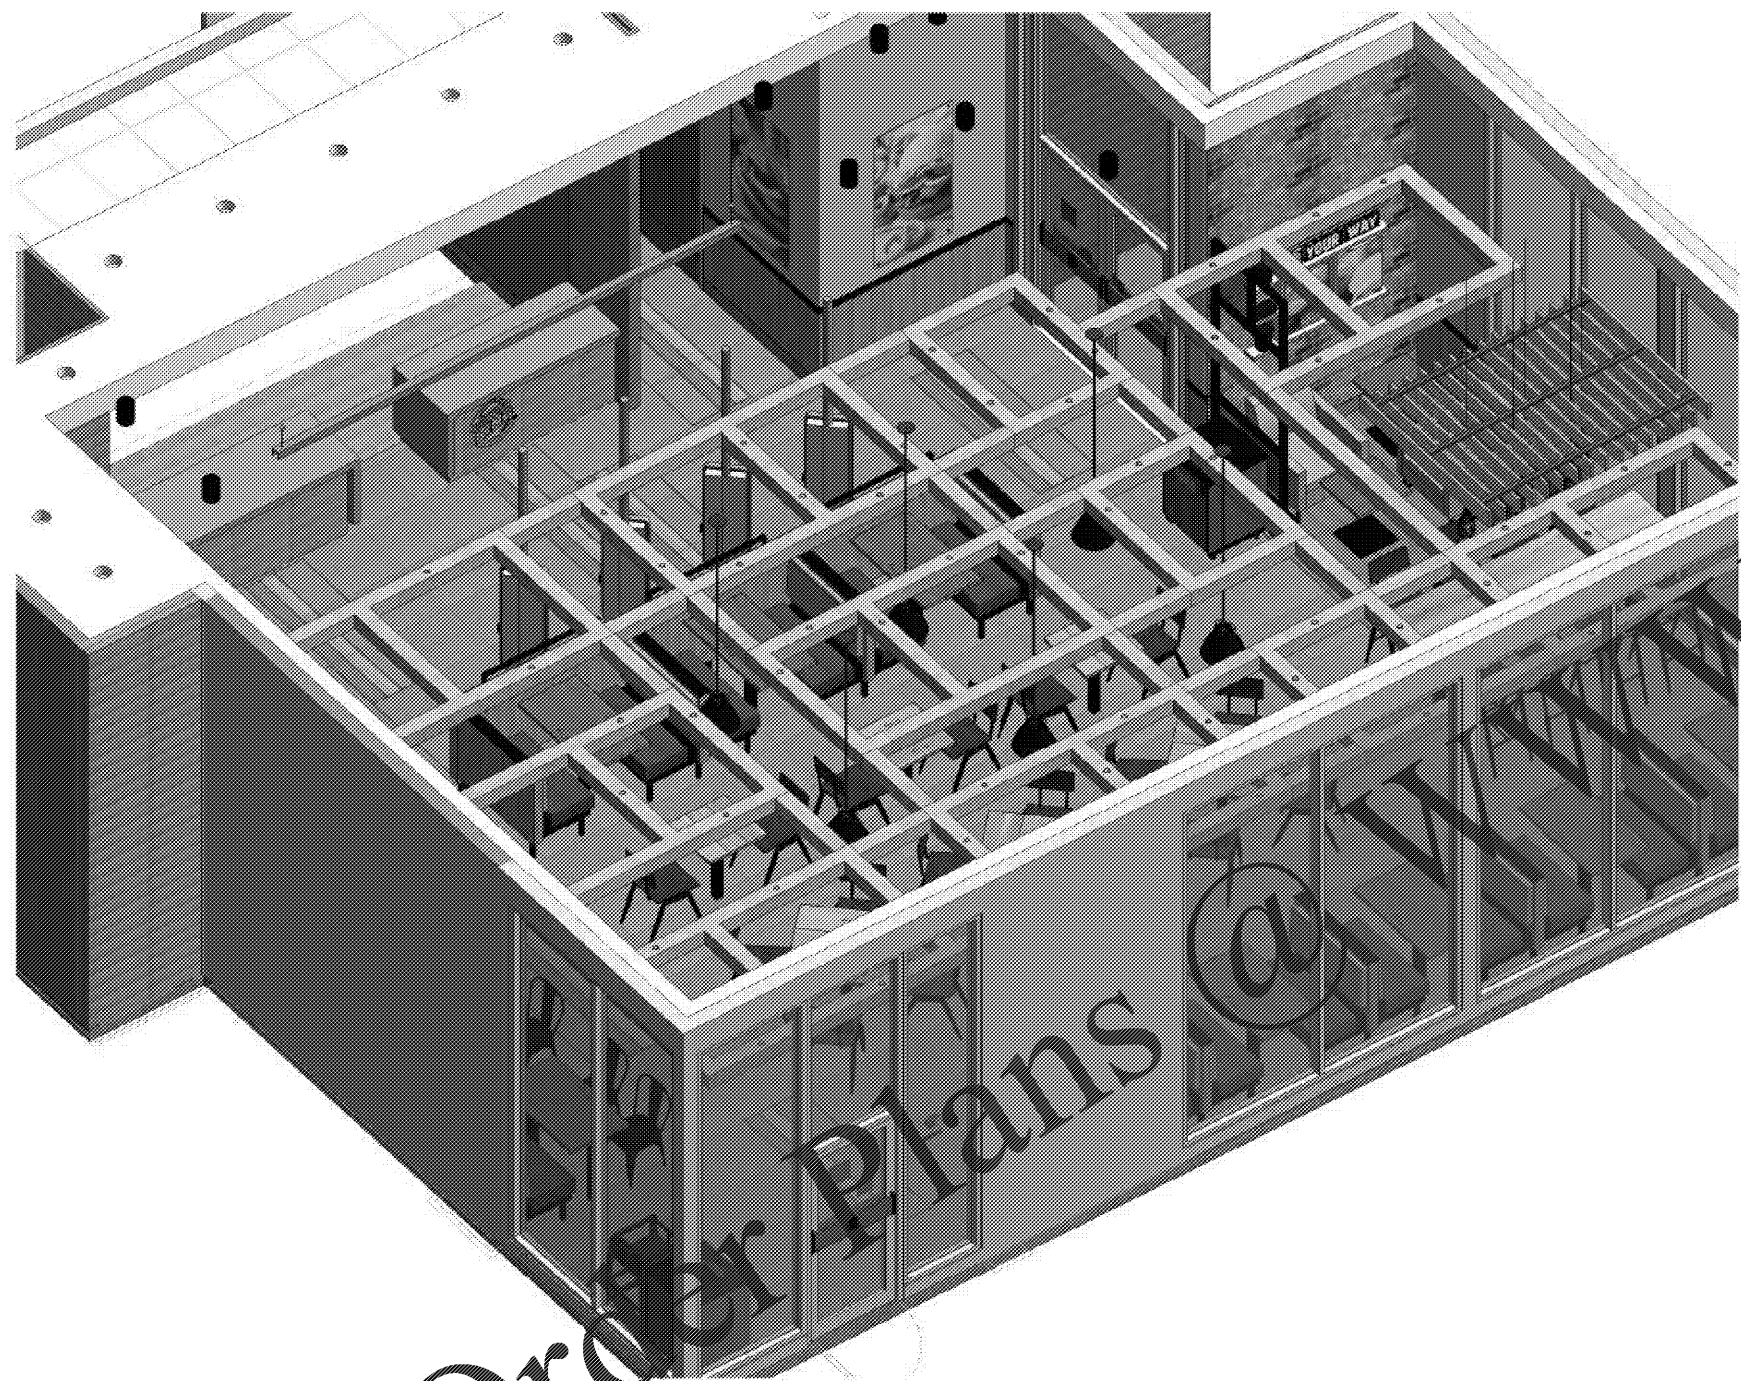


1 Trellis Overview

Soffit - Trellis / Pergola Schedule

Type Image	Family	Type	Soffit Description	Count
	Soffit - Pergola - Large	Standard	PERGOLA BY SCI	1
	Soffit - Trellis - Custom Module	Soffit - Trellis - Custom Module	CM	3
	Soffit - Trellis - Connectors	30" Connector	TRELLIS BY SCI	12
	Soffit - Trellis - Connectors	33" Connector	TRELLIS BY SCI	10
	Soffit - Trellis - Module 1	Soffit - Trellis - Module 1	M-1	8
	Soffit - Trellis - Connector - Custom Length	Custom Length Connector	[LENGTH]"L	1

LDIline.com

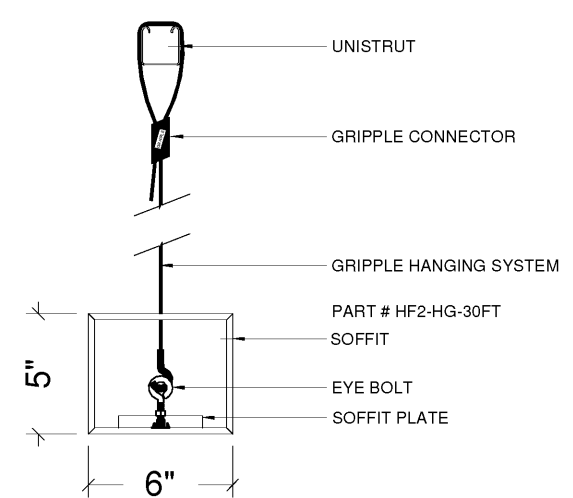

2 Gripple Airplane Wire for Standard Trellis
1 1/2" = 1'-0"

SEATING Concepts
 125 Connell Ave
 Rockdale, IL 60436
www.seating-concepts.com
 T: 815.730.7980
 F: 815.730.7969

This drawing contains proprietary information by Seating Concepts. Unauthorized use or reproduction is prohibited without expressed consent of Seating Concepts.

Project Contacts:
 Please contact one of the following Seating Concepts team members to address any concerns you may have:

Customer Service: 815.730.7980
 Krista Bagley - Manager x 2219
 Cheri Salamon x 2224
 Lorna Cullison x 2246
 Kerry Studer x 2223

Interior Design: 815.730.7980
 Samantha Uthe - Director x 2251
 Deborah Paulik x 2262
 Tyler Rodgers x 2211



PROJECT: **Garden Grill**
 LOCATION: **Nahunta, GA**
 ADDRESS: **TBD**
 STORE #: **TBD**
 DESIGNER: **Tyler Rodgers**
 CSR: **--**
 SALES MANAGER: **Jeff Allison**

START DATE: **3-25-19**

REVISION HISTORY			
DATE	#	DESCRIPTION	XY
4-5-19	1	Revised Wall Legend	TR

SHEET TITLE: **Soffit Details - Trellis**

ID-12.1