

*** Standard Trellis / Pergola Design**

Unistrut to be painted & hung prior to decor arrival. Attached to top of chord of trusses.

****G.C. IS RESPONSIBLE FOR PURCHASE & INSTALLATION OF THE UNISTRUT SYSTEM PRIOR TO ARRIVAL OF DECOR. SCI WILL PROVIDE INSTALLATION INSTRUCTIONS PRIOR TO DECOR SHIPPING.****



125 Connell Ave
Rockdale, IL 60436

www.seating-concepts.com

T: 815.730.7980
F: 815.730.7969

This drawing contains proprietary information by Seating Concepts. Unauthorized use or reproduction is prohibited without expressed written consent of Seating Concepts.

Project Contacts:

Please contact one of the following Seating Concepts team members to address any concerns you may have:

Customer Service: 815.730.7980
 Krista Bagley - Manager x 2219
 Cheri Salamon x 2224
 Lorna Cullison x 2246
 Kerry Studer x 2223

Interior Design: 815.730.7980
 Samantha Uthe - Director x 2251
 Deborah Paulik x 2262
 Tyler Rodgers x 2211



PROJECT: Garden Grill

LOCATION: Nahunta, GA

ADDRESS: TBD

STORE #: TBD

DESIGNER: Tyler Rodgers

CSR: --

SALES MANAGER: Jeff Allison


START DATE: 3-25-19

REVISION HISTORY			
DATE	#	DESCRIPTION	XY
4-5-19	1	Revised Wall Legend	TR

SHEET TITLE: Unistrut Layout

ID-15.0

11 x 17 SIZE FORMAT

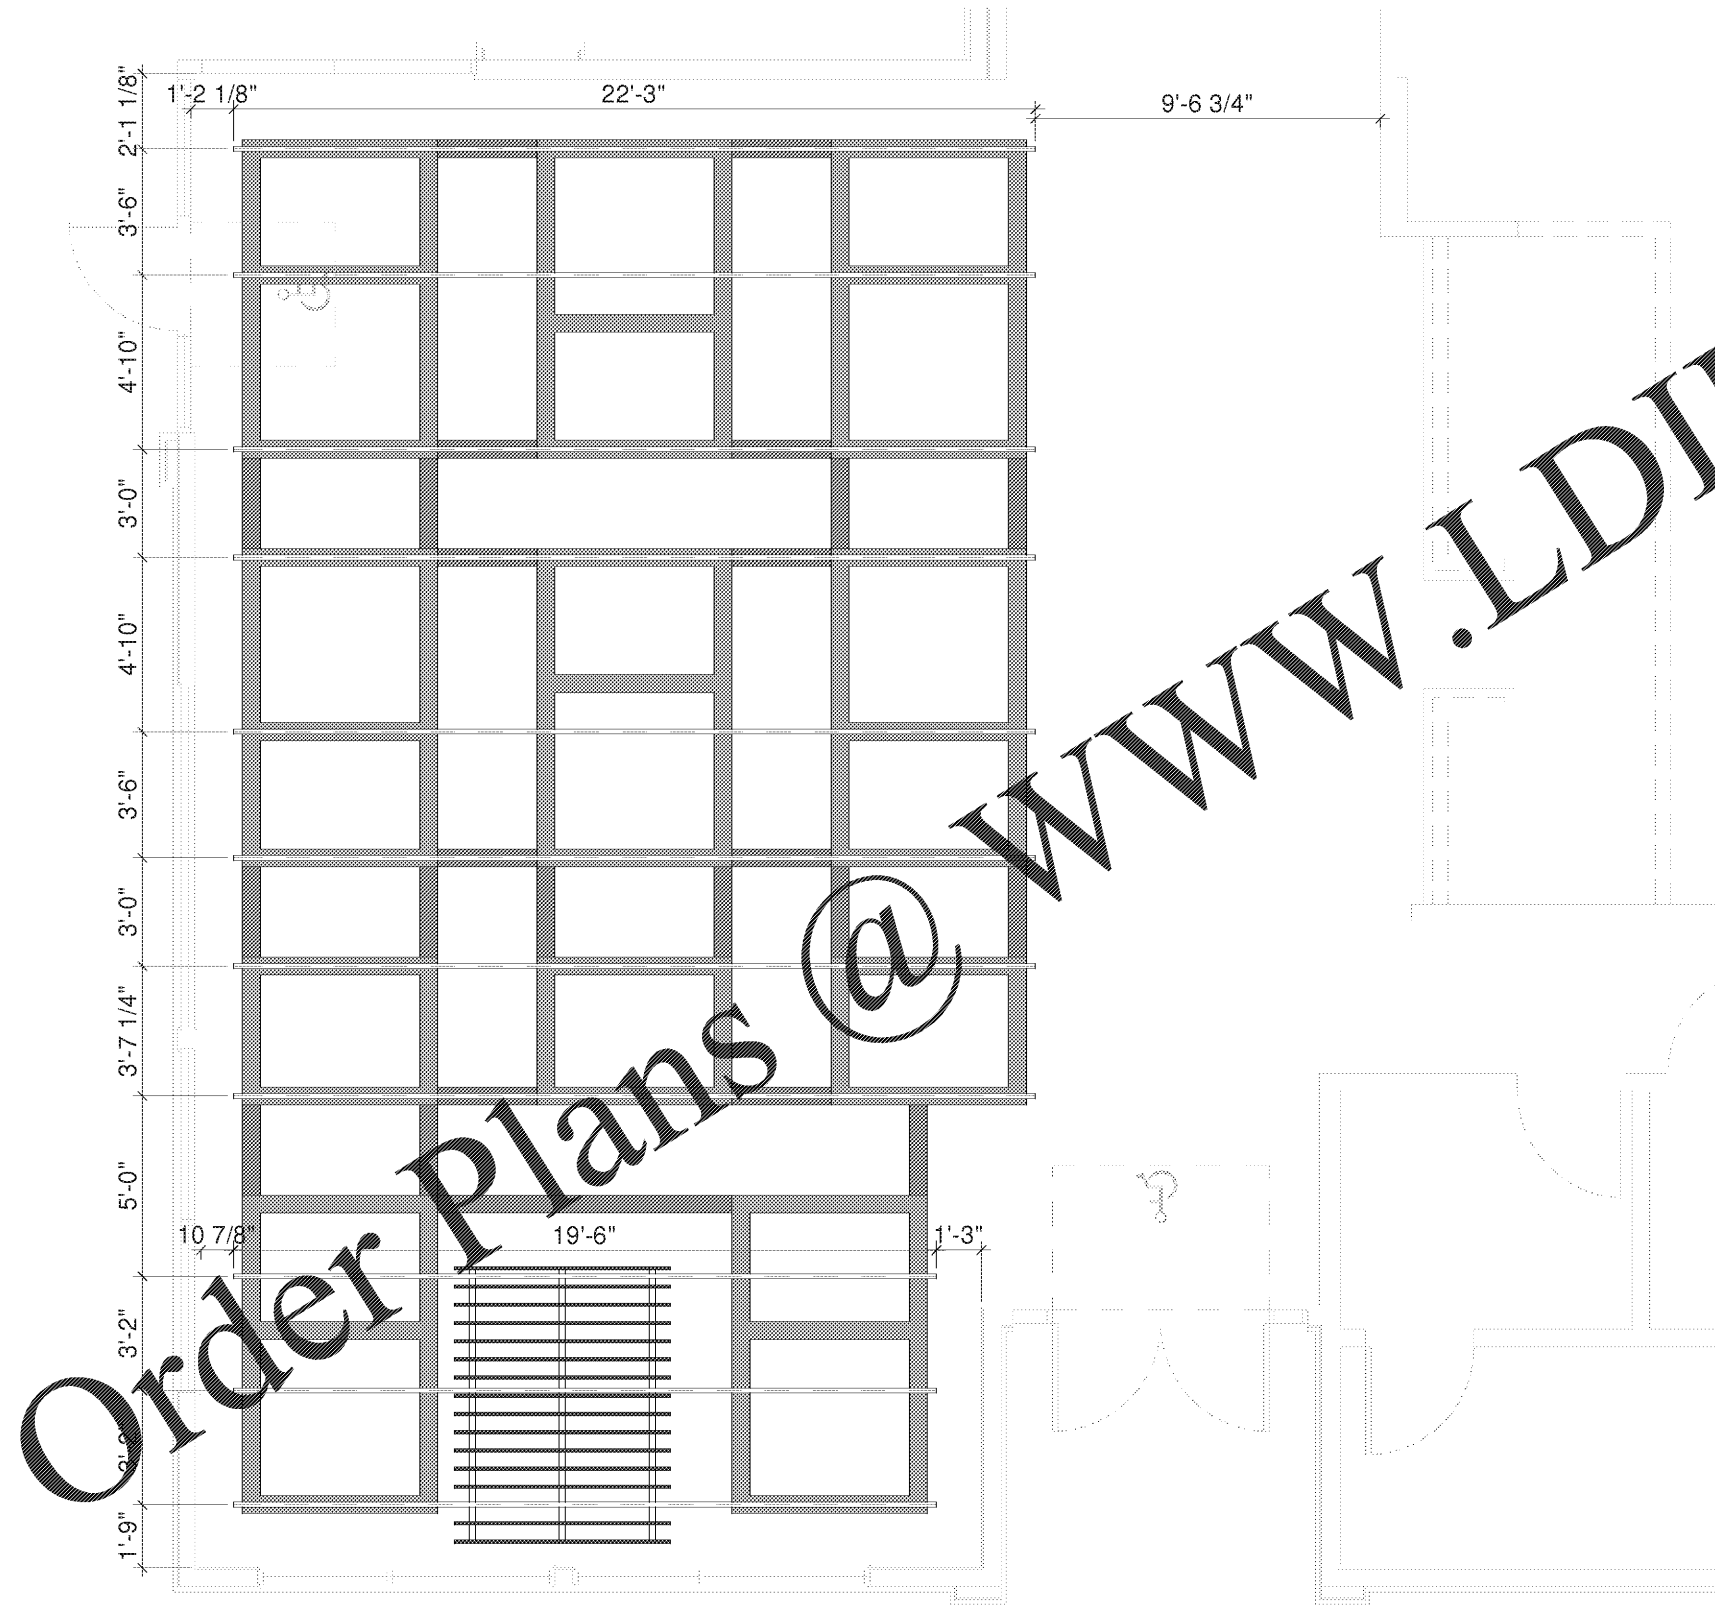

1 ID-16 - Unistrut Layout
3/16" = 1'-0"