


VICINITY MAP
NTS

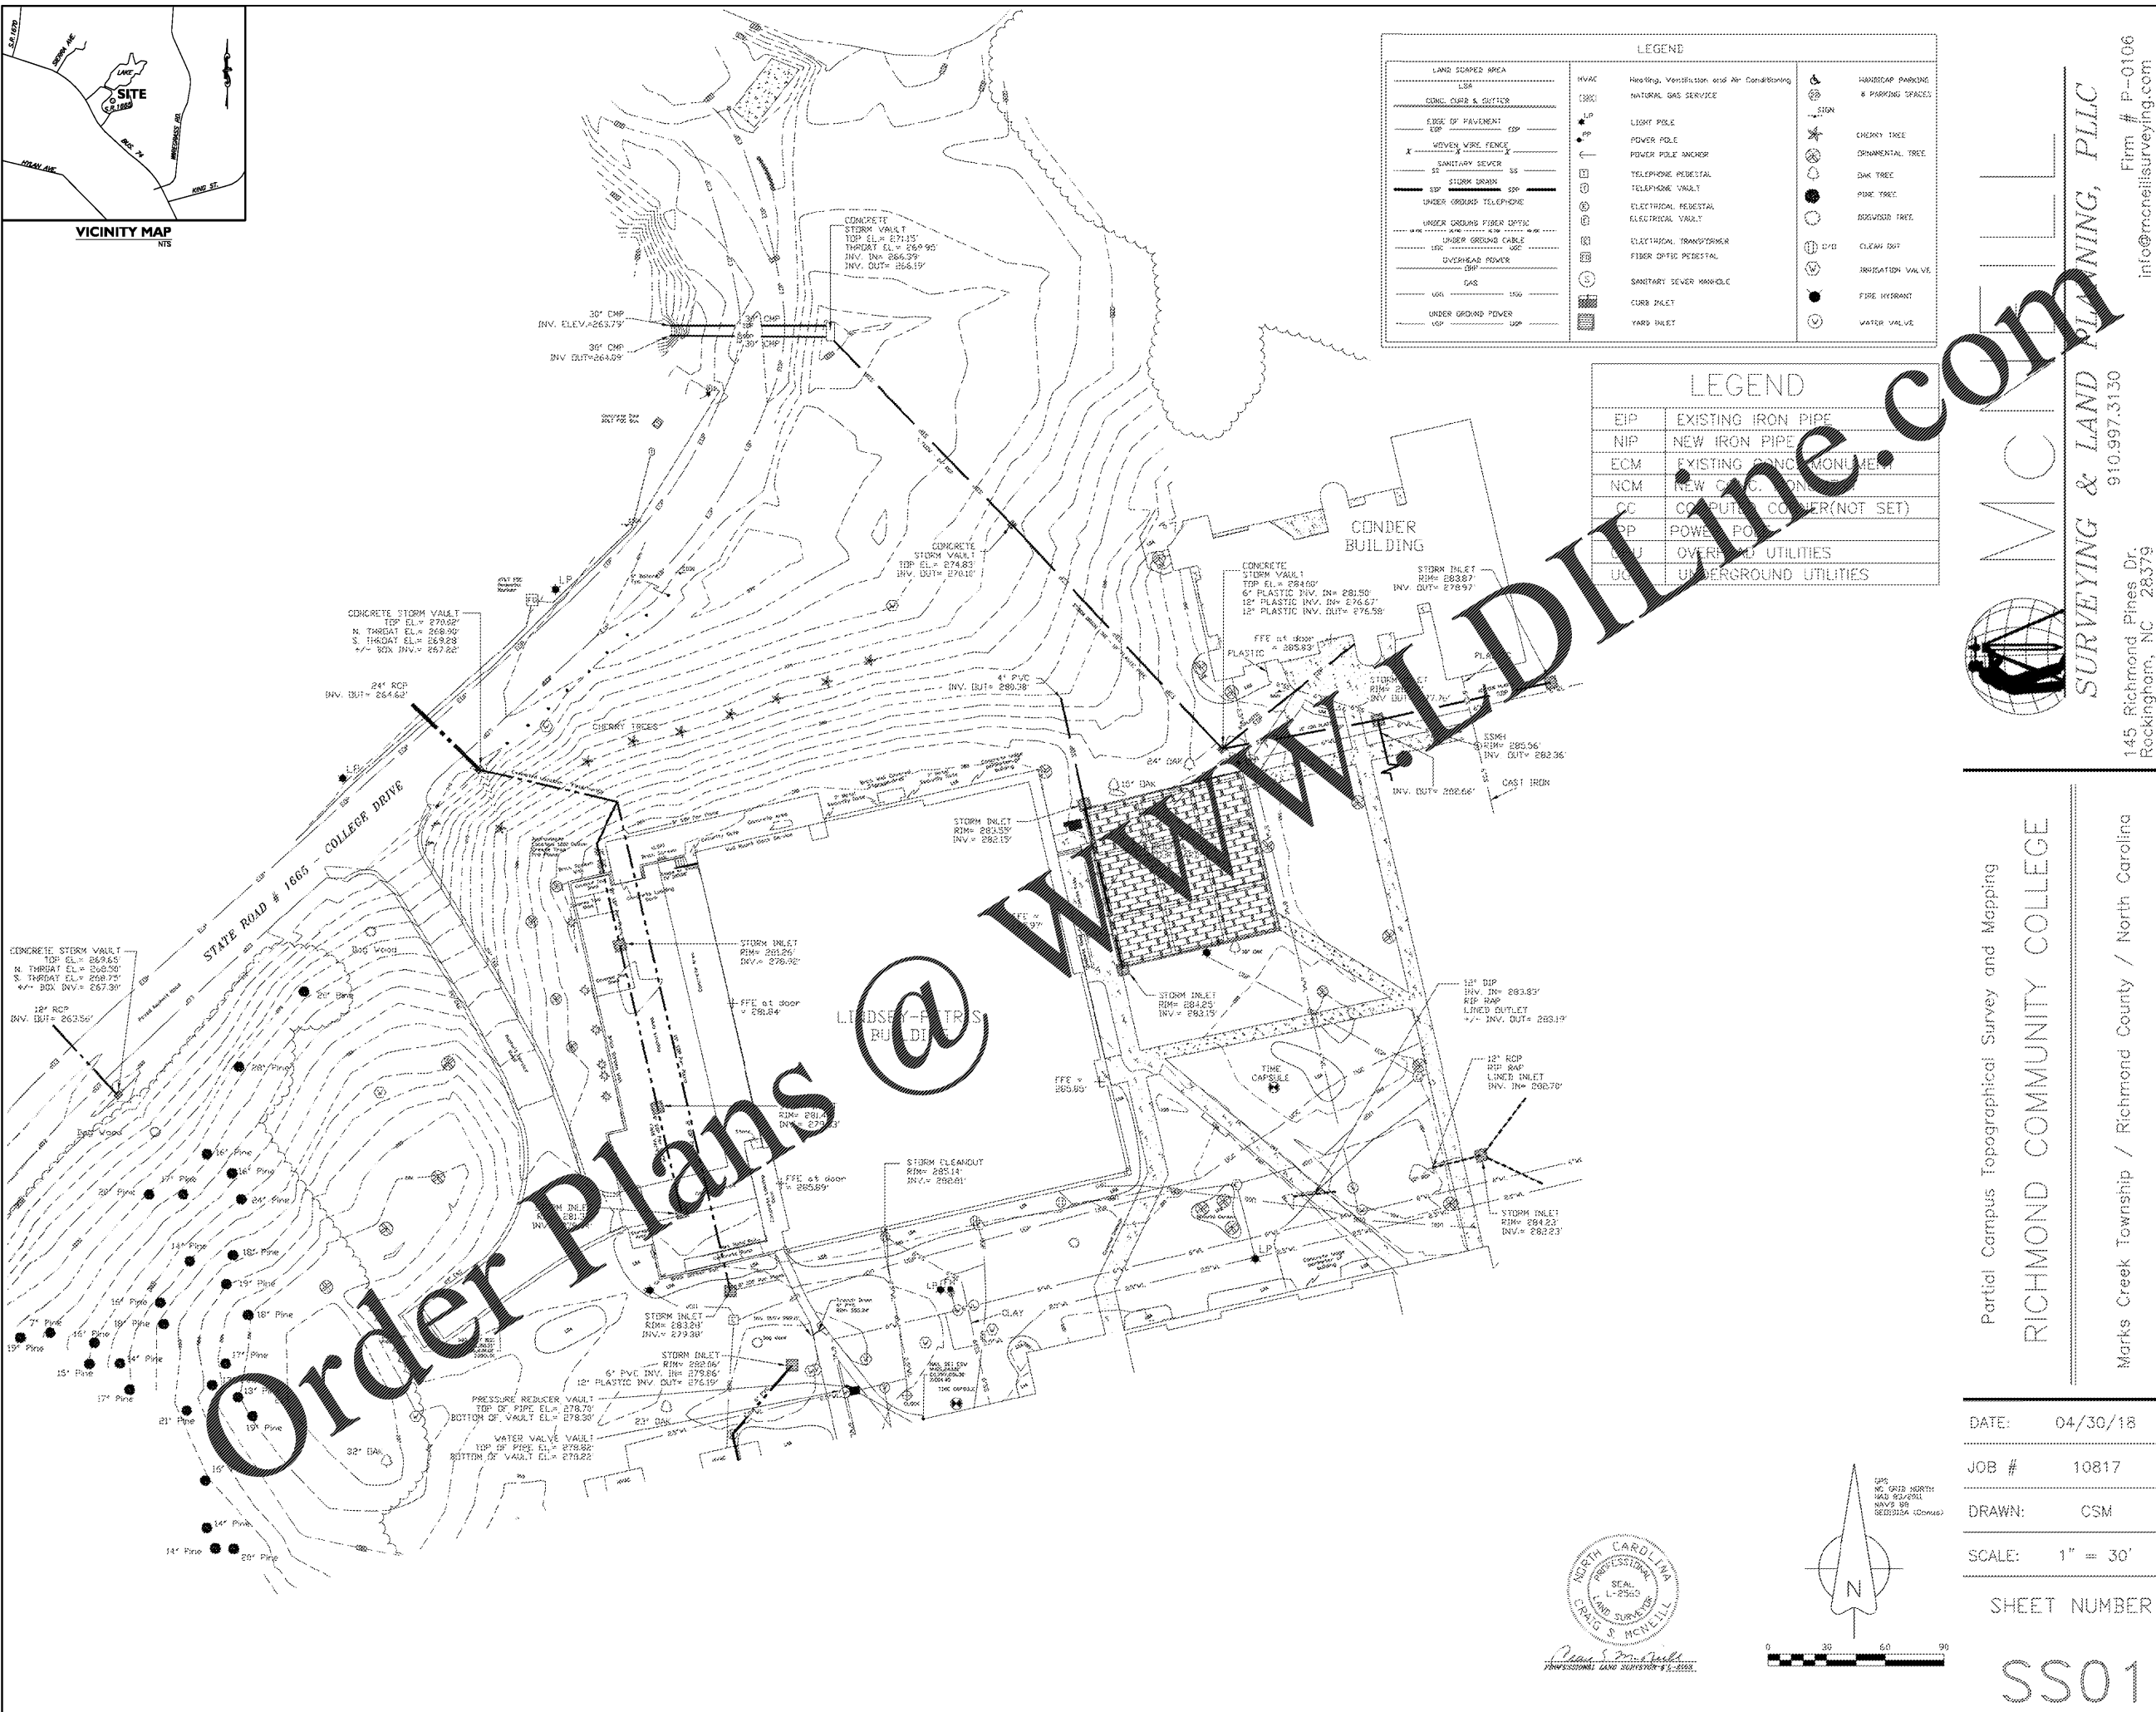


LEGEND	
LAND SCAPED AREA	LSA
CONC. CURB & GUTTER	CG
EDGE OF PAVEMENT	EOP
WOVEN WIRE FENCE	WF
SANITARY SEWER	SS
STORM DRAIN	SD
UNDER GROUND TELEPHONE	UT
UNDER GROUND FIBER OPTIC	UFO
UNDER GROUND CABLE	UGC
OVERHEAD POWER	OP
GAS	G
UR	UR
UNDER GROUND POWER	UGP
HVAC	HVAC
NATURAL GAS SERVICE	NGS
LIGHT POLE	LP
POWER POLE	PP
TELEPHONE PESTAL	TP
TELEPHONE VAULT	TV
ELECTRICAL PESTAL	EP
ELECTRICAL VAULT	EV
ELECTRICAL TRANSFORMER	ET
FIBER OPTIC PESTAL	FOP
SANITARY SEWER MANHOLE	SM
CURB INLET	CI
YARD INLET	YI
MANHOLE PARKING & PARKING SPACES	MPS
CHERRY TREE	CT
ORNAMENTAL TREE	OT
DAK TREE	DT
PIKE TREE	PT
DOGWOOD TREE	DT
CLEAR CUT	CC
IRRIGATION VALVE	IV
FIRE HYDRANT	FH
WATER VALVE	WV

LEGEND	
EIP	EXISTING IRON PIPE
NIP	NEW IRON PIPE
ECM	EXISTING CONC. MONUMENT
NCM	NEW CONC. MONUMENT
CC	COMPUTER CORNER (NOT SET)
PP	POWER POLE
OU	OVERHEAD UTILITIES
UC	UNDERGROUND UTILITIES

adwarchitects
environments for life
architecture planning interiors
2815 COLISEUM CENTRE DRIVE
SUITE 500
CHARLOTTE, NORTH CAROLINA 28217
7704.378.1818
F704.378.1820
www.adwarchitects.com

Firm # P-0106
info@mcneilssurveying.com

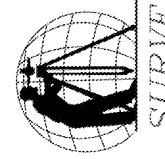

McNeill
SURVEYING & LAND PLANNING, PLLC
910.997.3130

145 Richmond Pines Dr.
Rockingham, NC 28379



SCO #16-15889-02A
RICHMOND COMMUNITY COLLEGE

LINDSEY-PETRIS
CAFETERIA / DINING
ADDITION VOL.1

BID DOCUMENTS

DATE 04.05.2019
PROJECT NO 16063

NO	DATE	DESCRIPTION

THIS DRAWING IS THE PROPERTY OF ADW ARCHITECTS, P.A. AND SHALL NOT BE REPRODUCED OR COPIED IN WHOLE OR IN PART. IT SHALL NOT BE USED ON ANY OTHER PROJECT OR GIVEN TO ANY OTHER COMPANY OR AGENCY WITHOUT THE CONSENT OF ADW ARCHITECTS, P.A.

Partial Campus Topographical Survey and Mapping
RICHMOND COMMUNITY COLLEGE

Marks Creek Township / Richmond County / North Carolina

DATE: 04/30/18
JOB # 10817
DRAWN: CSM
SCALE: 1" = 30'

SHEET NUMBER
SS01

