


REVISIONS

NO.	DESCRIPTION	DATE



Dallas Office
 1901 Royal Lane Suite 101, DALLAS, TX, 75229 PHONE: (214) 752-2939 FAX: (214) 220-3699 EMAIL: reg45@captiveair.com

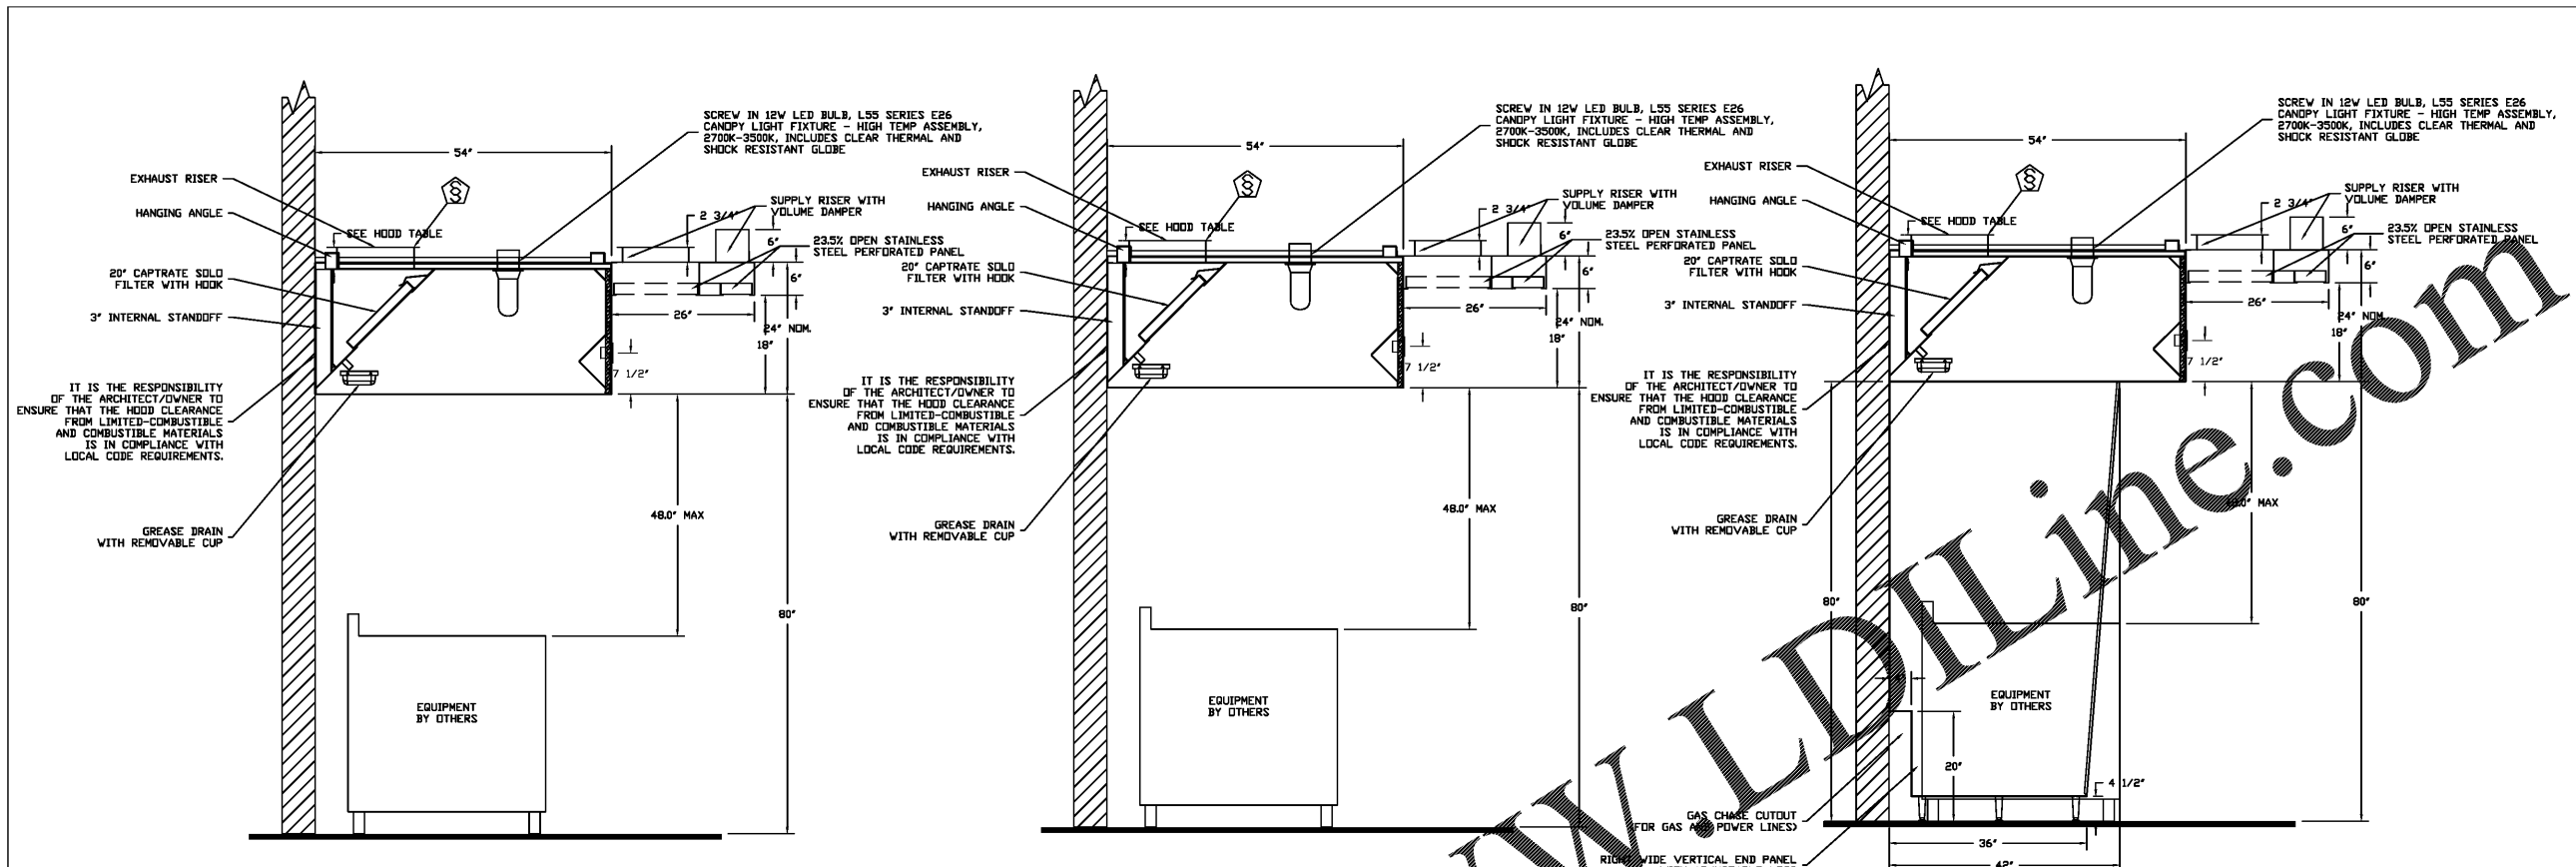


SECTION VIEW - MODEL 5424ND-2-ACPSP-F
 HOOD - #1 (LEFT)

SECTION VIEW - MODEL 5424ND-2-ACPSP-F
 HOOD - #2 (CENTER)

SECTION VIEW - MODEL 5424ND-2-ACPSP-F
 HOOD - #3 (RIGHT)

1" LAYER OF INSULATION FACTORY INSTALLED IN 100" END STANDOFF MEETS 0" REQUIREMENTS CLEARANCE TO COMBUSTIBLE SURFACES.

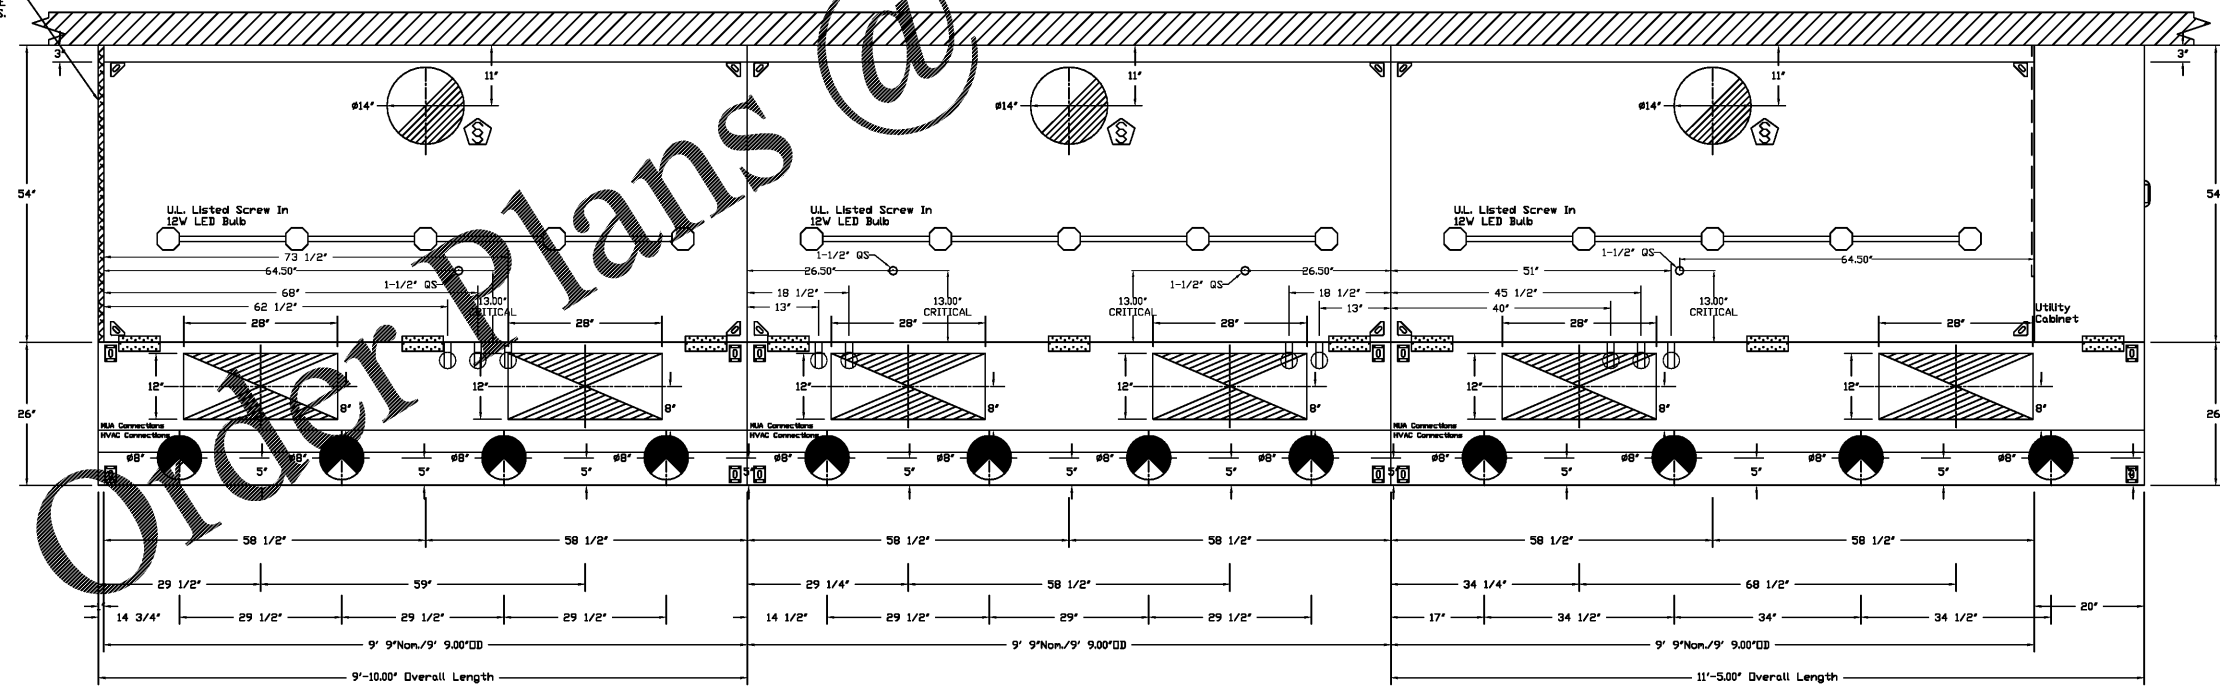

PLAN VIEW - Hood #1 (LEFT)
 9' 9.00" LONG 5424ND-2-ACPSP-F
 (3) DUPLEX OUTLETS
 ACPSPP ships loose for field installation

PLAN VIEW - Hood #2 (CENTER)
 9' 9.00" LONG 5424ND-2-ACPSP-F
 (4) DUPLEX OUTLETS
 ACPSPP ships loose for field installation

PLAN VIEW - Hood #3 (RIGHT)
 9' 9.00" LONG 5424ND-2-ACPSP-F
 (3) DUPLEX OUTLETS
 ACPSPP ships loose for field installation

IHOP Owensboro KY
 DALLAS, TX, 75229

DATE: 4/1/2019
 DWG.#:
 3767192
 DRAWN BY: CJP-REG45
 SCALE:
 3/4" = 1'-0"
 MASTER DRAWING

SHEET NO.
 2