




Order Plans @

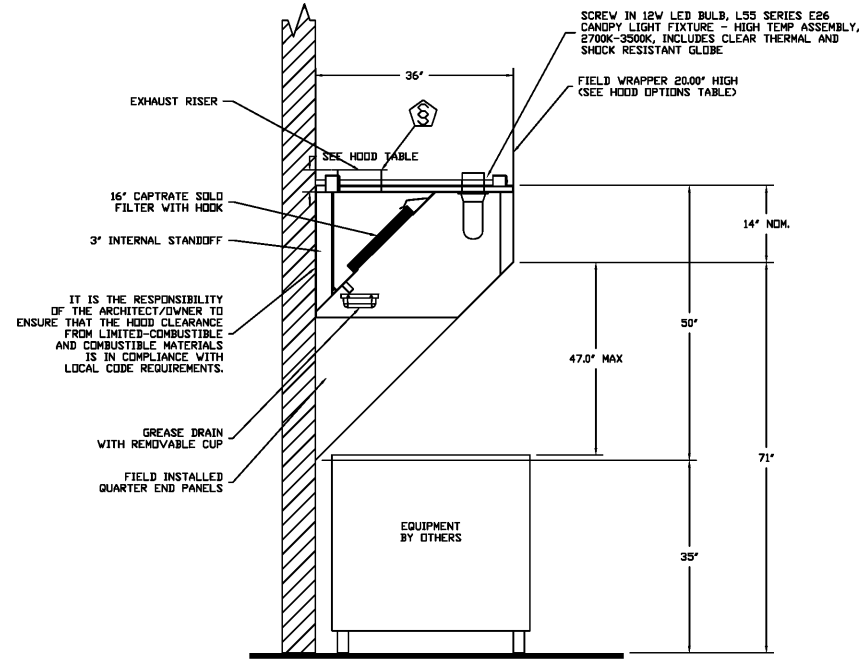


SECTION VIEW - MODEL 3650BD-2
HOOD - #4 (FRYER)

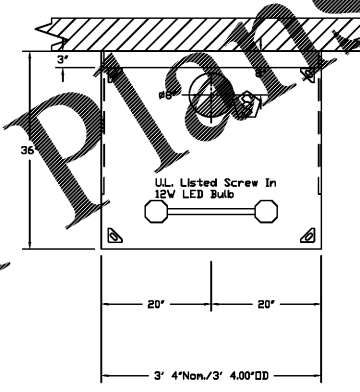

PLAN VIEW - Hood #4 (FRYER)
3' 4.00" LONG 3650BD-2

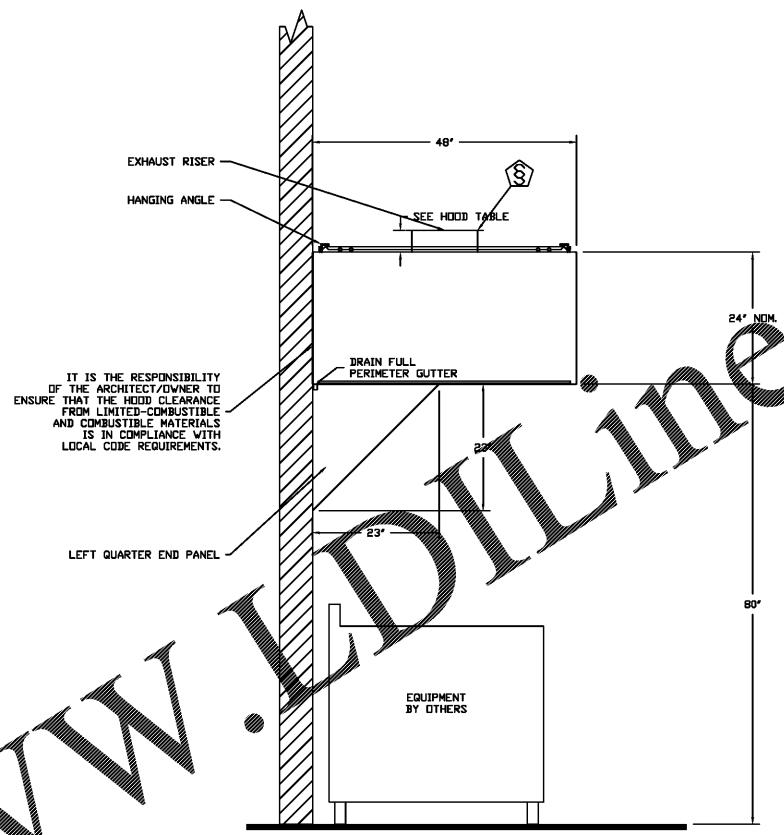

SECTION VIEW - MODEL 4824VHB-G
HOOD - #5 (DISH)

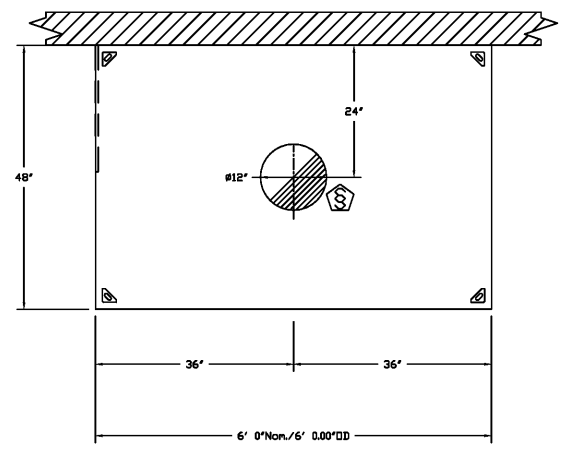

PLAN VIEW - Hood #5 (DISH)
6' 0.00" LONG 4824VHB-G

REVISIONS	
DESCRIPTION	DATE

CAPTIVE



Dallas Office

1901 Royal Lane Suite 101, DALLAS, TX, 75229 PHONE: (214) 752-2819 FAX: (214) 220-3669 EMAIL: reg45@captiveaire.com

IHOP Owensboro KY
DALLAS, TX, 75229

DATE: 4/1/2019
DWG.#: 3767192
DRAWN BY: CJP-REG45
SCALE: 3/4" = 1'-0"
MASTER DRAWING

SHEET NO.
3