
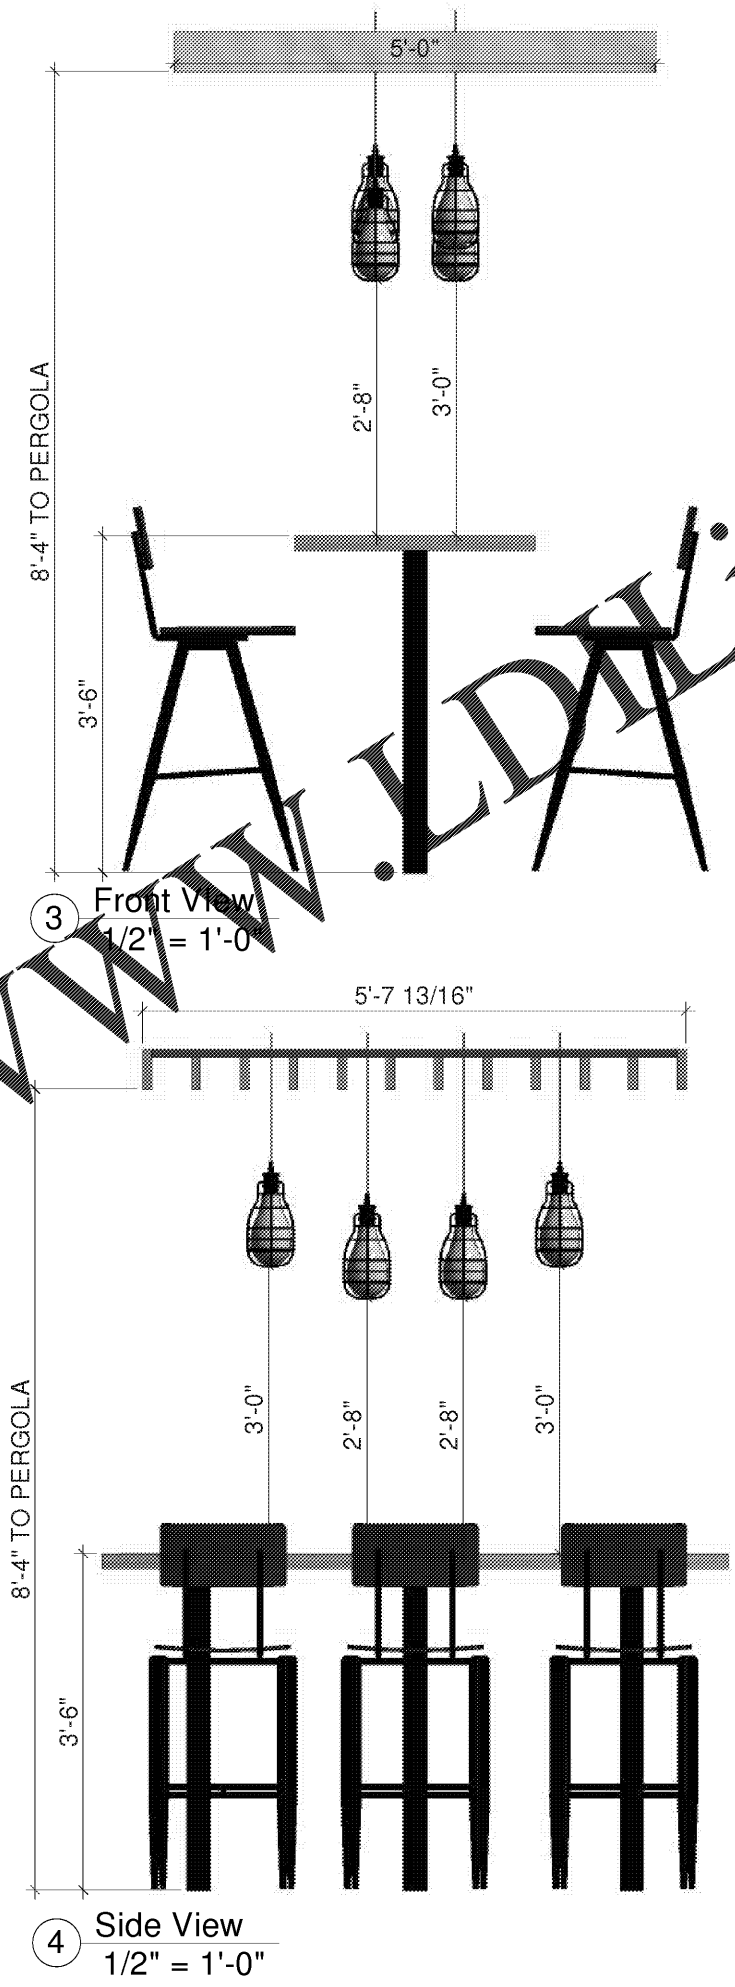


* Low Profile Trellis / Pergola Design

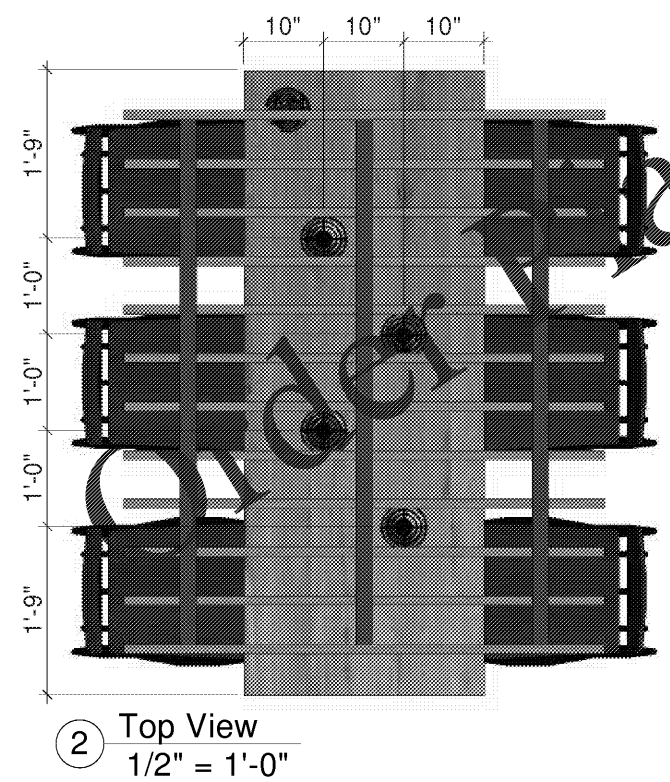

SEATING Concepts
 125 Connell Ave
 Rockdale, IL 60436
www.seating-concepts.com
 T: 815.730.7980
 F: 815.730.7969

This drawing contains proprietary information by Seating Concepts. Unauthorized use or reproduction is prohibited without expressed consent of Seating Concepts.

Project Contacts:
 Please contact one of the following Seating Concepts team members to address any concerns you may have:

Customer Service: 815.730.7980
 Ken Hibben - Manager x 2253
 Cheri Salamon x 2224
 Lorna Cullison x 2246
 Krista Bagley x 2219

Interior Design: 815.730.7980
 Samantha Uthe - Manager x 2251
 Rita Gear x 2235
 Deborah Paulik x 2262
 Tyler Rodgers x 2211



PROJECT: Garden Grill
 LOCATION: Snellville, GA
 ADDRESS: 3580 Centerville Hwy
 STORE #: 14210
 DESIGNER: Tyler Rodgers
 CSR: --
 SALES MANAGER: Jeff Allison

START DATE: 3-5-19

REVISION HISTORY			
DATE	#	DESCRIPTION	XY
04-19-19	1	revise floor tile per BKC	TR

SHEET TITLE: Soffit Details - Pergola

ID-12.0
 11 x 17 SIZE FORMAT