




* Low Profile Trellis / Pergola Design

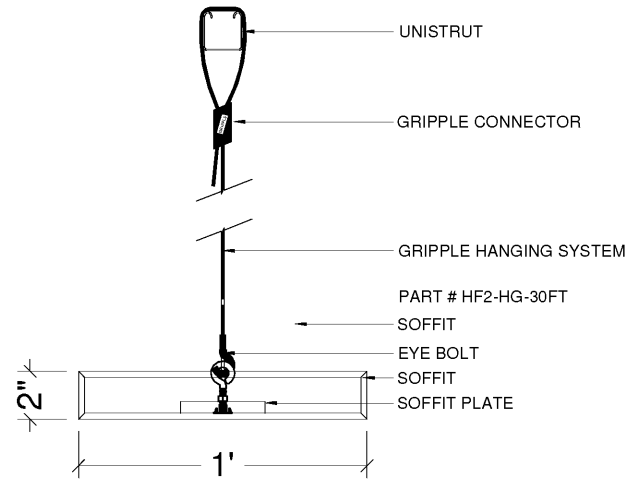

① Gripple Airplane Wire for Low Profile Trellis
1 1/2" = 1'-0"

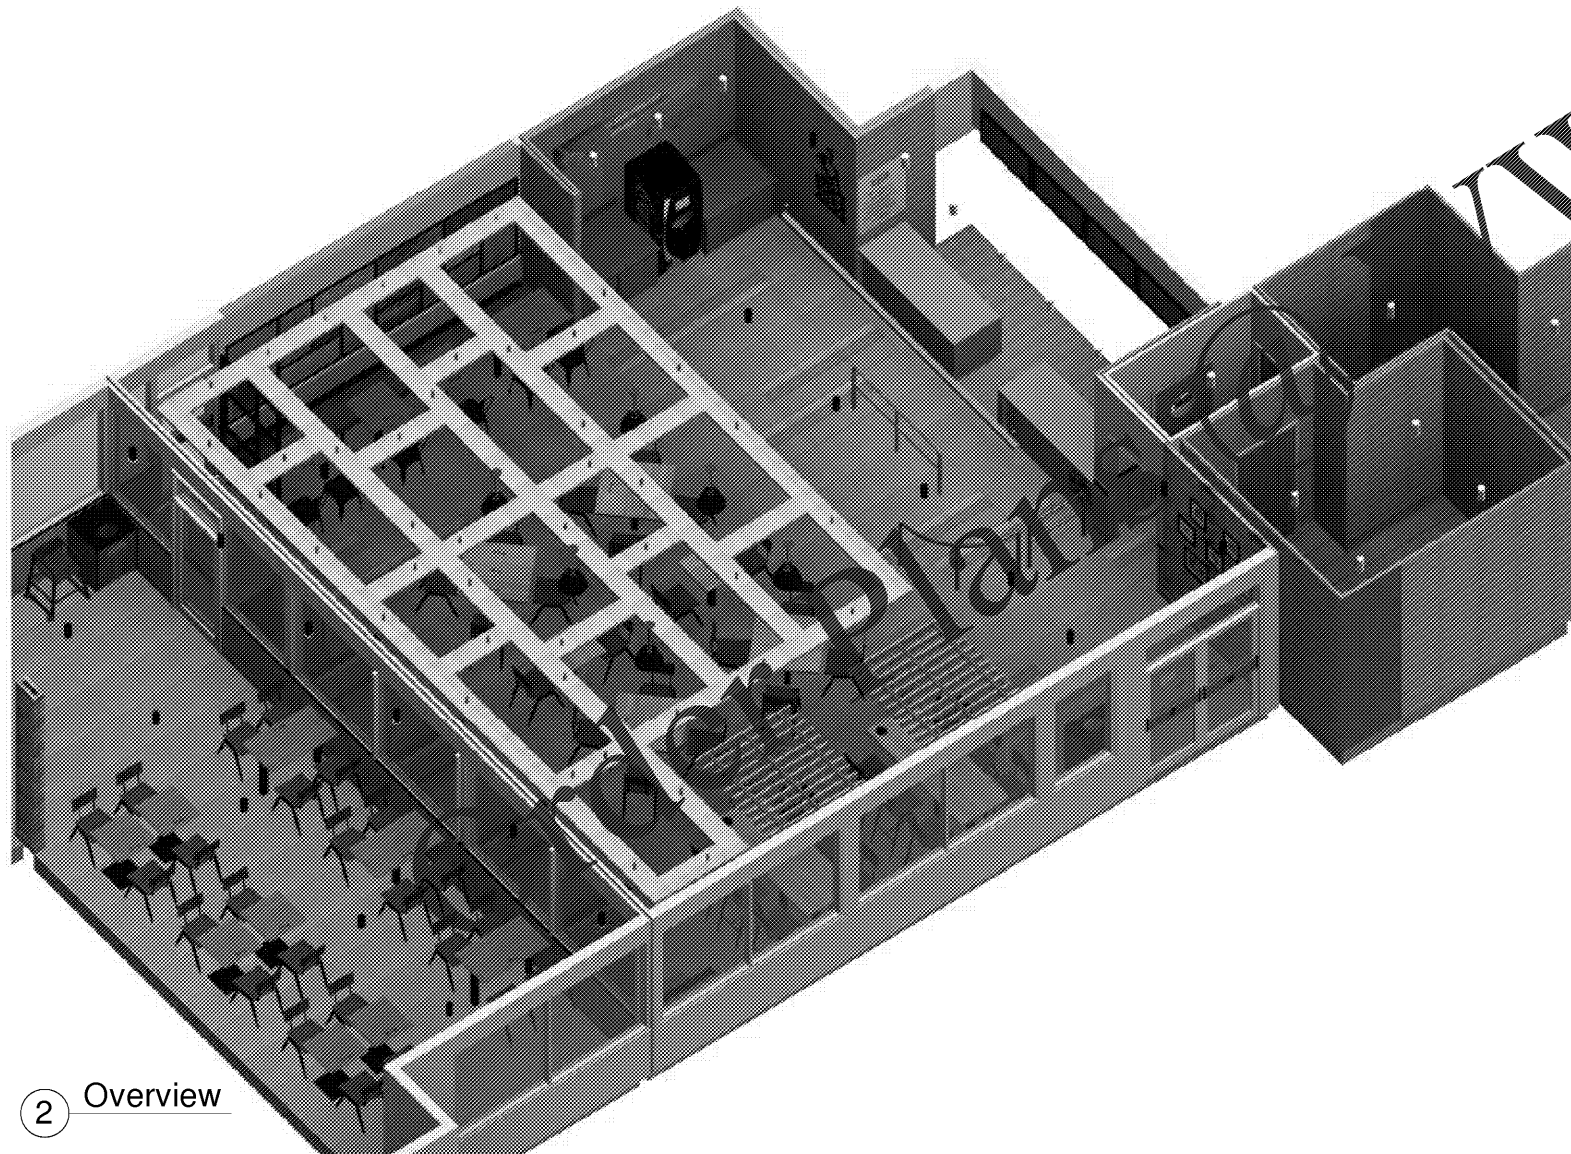

② Overview

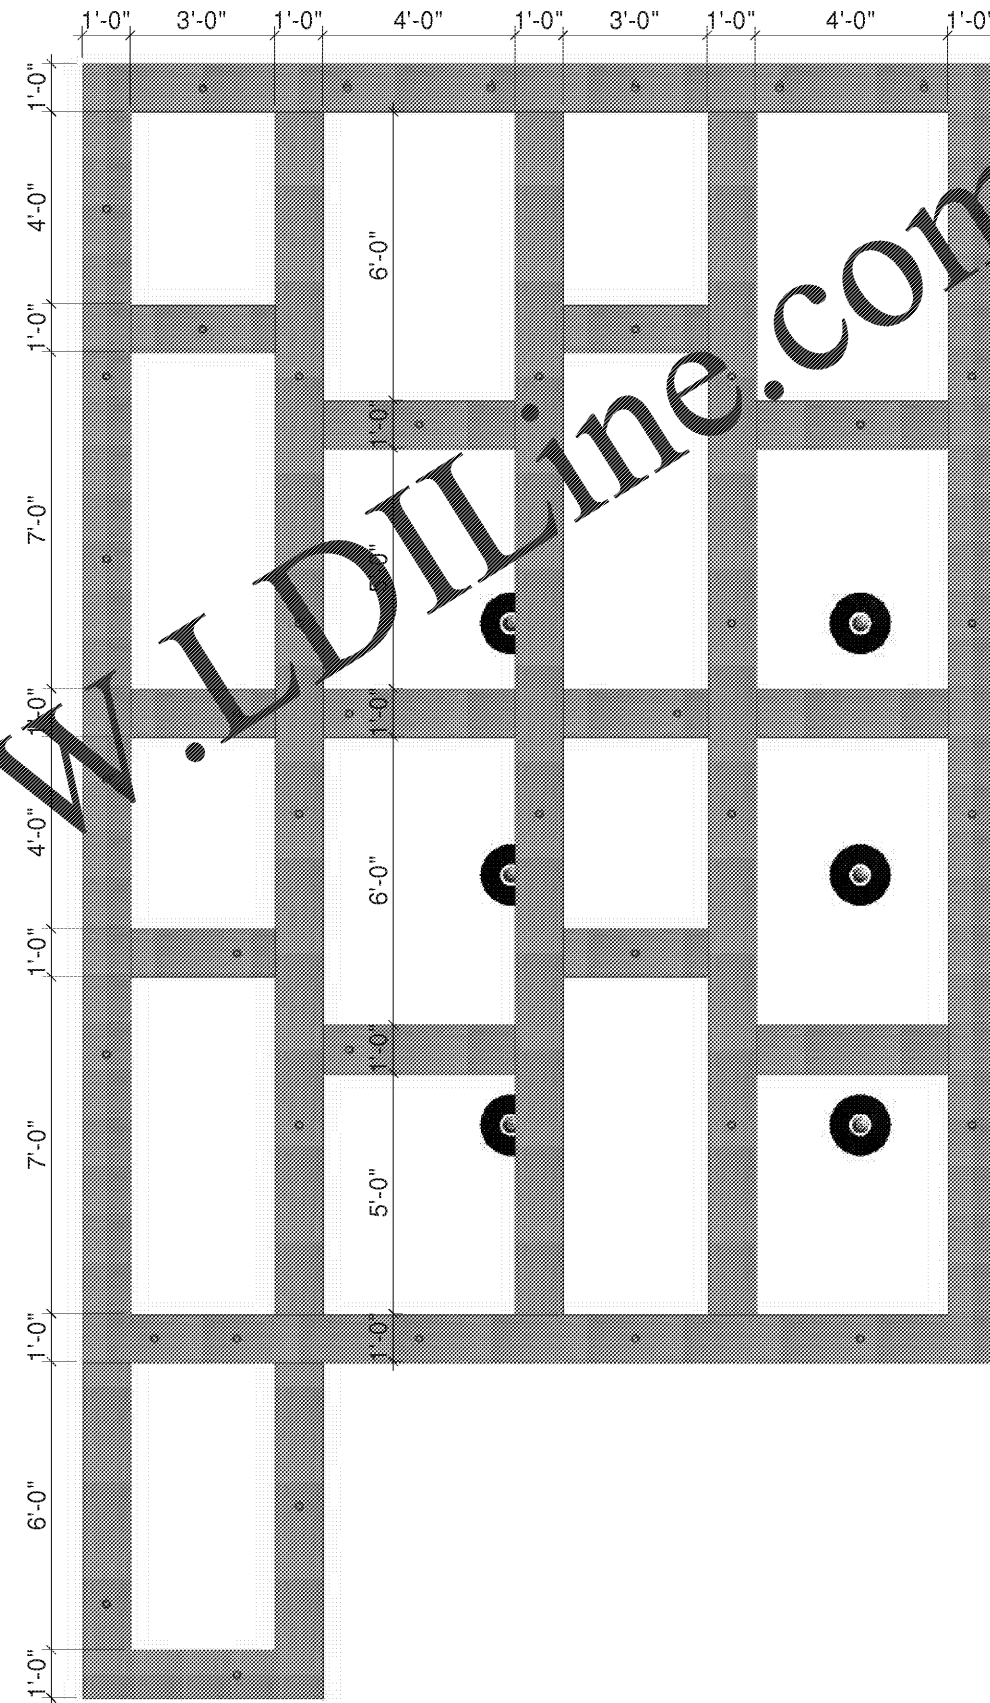

③ Trellis
1/4" = 1'-0"

SEATING Concepts
125 Connell Ave
Rockdale, IL 60436
www.seating-concepts.com
T: 815.730.7980
F: 815.730.7969

This drawing contains proprietary information by Seating Concepts. Unauthorized use or reproduction is prohibited without expressed written consent of Seating Concepts.

Project Contacts:

Please contact one of the following Seating Concepts team members to address any concerns you may have:

Customer Service: 815.730.7980
Ken Hibben - Manager x 2253
Cheri Salamon x 2224
Lorna Cullison x 2246
Krista Bagley x 2219

Interior Design: 815.730.7980
Samantha Uthe - Manager x 2251
Rita Gear x 2235
Deborah Paulik x 2262
Tyler Rodgers x 2211



PROJECT: Garden Grill
LOCATION: Snellville, GA
ADDRESS: 3580 Centerville Hwy
STORE #: 14210
DESIGNER: Tyler Rodgers
CSR: --
SALES MANAGER: Jeff Allison

START DATE: 3-5-19

REVISION HISTORY			
DATE	#	DESCRIPTION	XY
04-19-19	1	revise floor tile per BKC	TR

SHEET TITLE: Soffit Details - Trellis
ID-12.1

11 x 17 SIZE FORMAT