

**INTERIOR STOREFRONT GLAZING LEGEND**


① 1/4" TEMPERED GLASS

② ALUMINUM PANEL BY STOREFRONT MANUFACTURER OVER SPANDREL RETAIL SIDE ONLY. SEE 18A-B

NOTE: REFERENCE EXTERIOR ELEVATIONS FOR EXTERIOR GLAZING SCHEDULE


GENERAL NOTE:  
1. USE RFI BASE AT ALL CABINETS.  
2. PROVIDE SCHEDULED SIZES AND FINISHES AS NOTED ON THE PLANS & ELEVATIONS.  
3. ALL TRIM AND HALF ROUND TRIM SHALL BE PAINTED P1, UNLESS NOTED OTHERWISE.  
4. ALL TRIM AND HALF ROUND TRIM SHALL BE CORNER COVERED WITH 1/4" RADIUS CORNERS.  
5. ALL TRIM AND HALF ROUND TRIM SHALL BE JOINTED WOOD TRIM.

NOTE:  
1. ALL TILE, GROUT AND SILICONE SEALANT FOR FRP AND TILED AREAS TO BE SUPPLIED BY BAWA VENDOR AND INSTALLED BY GC. ALL MASTIC AND TRIM SET MORTAR TO BE SUPPLIED AND INSTALLED BY GC.  
2. ALL FINISHES INSTALLED BY GENERAL CONTRACTOR UNLESS NOTED OTHERWISE.

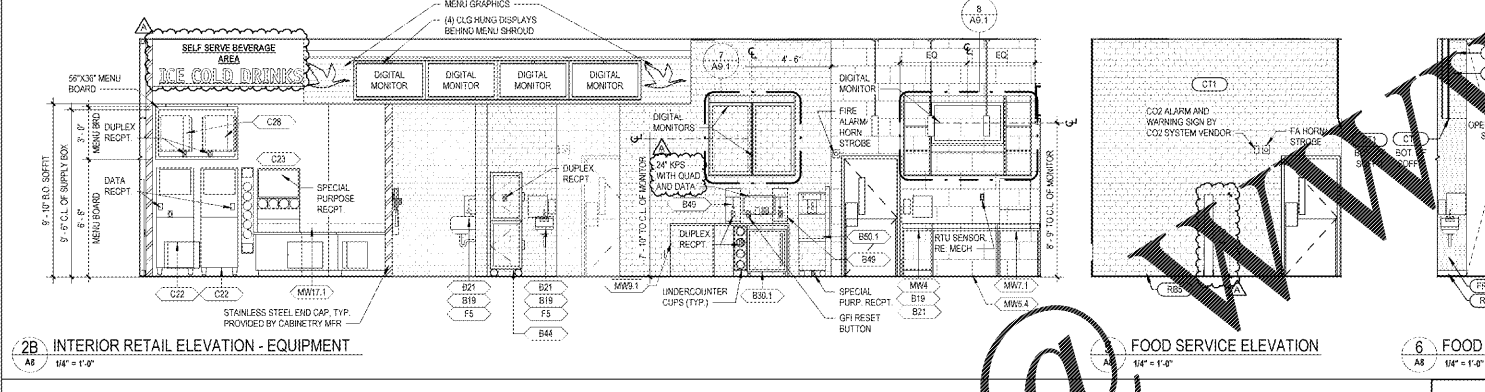

**ROOM FINISH SCHEDULE**

ROOM NAME	NO	MATERIAL	FINISH	MATERIAL	FINISH	DOOR PANELS	DOOR FRAMES	FLOOR	BASE
VESTIBULE	1	GWB	PTD/ACRC	MR GWB	PTD	ACRC	PTD	TERRAZZO	RF-1
RESTAURANT	2	GWB	PTD/ACRC	MR GWB	PTD	ACRC	PTD	TERRAZZO	RF-1
FOOD SERVICE	3	MR GWB	PTD/ACRC	MR GWB	PTD	ACRC	PTD	TERRAZZO	RF-1
OFFICE	4	MR GWB	PTD/ACRC	MR GWB	PTD	ACRC	PTD	TERRAZZO	RF-1
OFFICE	5	GWB	PTD/ACRC	MR GWB	PTD	ACRC	PTD	TERRAZZO	RF-1
RESTROOM HALLWAY	6	GWB	PTD/ACRC	MR GWB	PTD	ACRC	PTD	TERRAZZO	RF-1
RESTROOM	7	MR GWB	PTD/ACRC	MR GWB	PTD	ACRC	PTD	TERRAZZO	RF-1
RESTROOM	8	MR GWB	PTD/ACRC	MR GWB	PTD	ACRC	PTD	TERRAZZO	RF-1
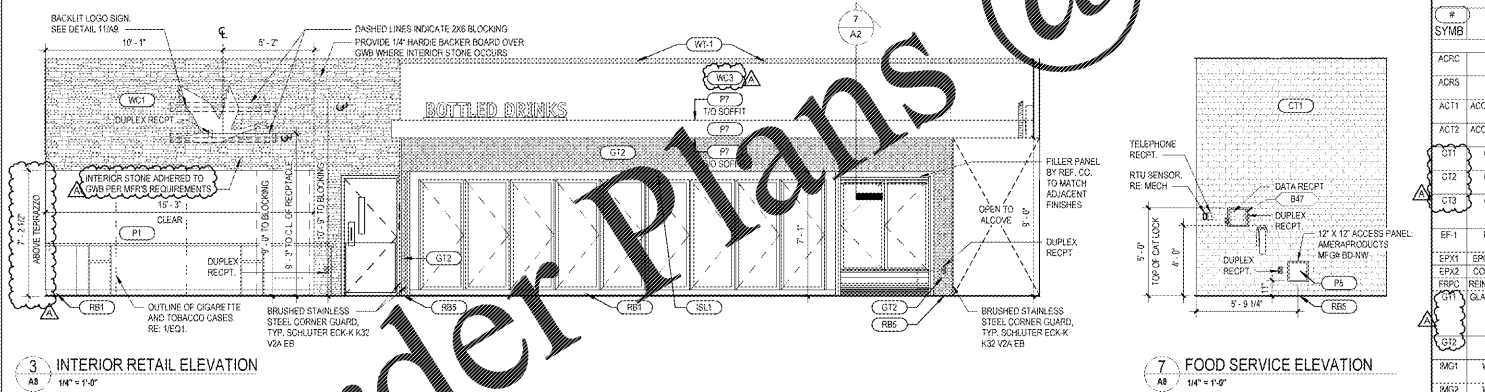

**INTERIOR FINISH SCHEDULE**

#	SYMB	MATERIAL	MFR	COLOR	REMARKS	NOTES	SUPPLIED BY
ACRC	ACROVYN	IMPACT SPECIALTIES	IRISH CREAM	CLASS 0'00" 48"X96" SHEETS	USE AT DOORS AND WALLS AS NOTED. APPLY SHEETS VERTICALLY. TRIMS TO MATCH. CONTACT: 888-424-6297 ORDERS@IMPACTSPECIALTIES.COM	GC	
ACRS	ACROVYN	IMPACT SPECIALTIES	#419 BRUSHED SILVER SLIDE TEXTURE	CLASS 1'00" 48"X96" SHEETS	USE AT DOORS AS NOTED. BRUSHED TEXTURE. RUN VERTICALLY. TRIMS TO MATCH. CONTACT: 888-424-6297 ORDERS@IMPACTSPECIALTIES.COM	GC	
ACT1	ACOUSTICAL CEILING TILE	ARMSTRONG	WHITE	#935 HEALTH ZONE	SQUARE LAY IN 24" X 24" X 3/4" (SCORABLE) ARMSTRONG PRELUDE 1519 EXPOSED TEE SYSTEM. COLOR: WHITE. SEE SPECIFICATIONS.	HUC	
ACT2	ACOUSTICAL CEILING TILE	ARMSTRONG	WHITE	#770 CORTEGA	SQUARE LAY IN 24" X 24" X 5/8" ARMSTRONG PRELUDE 1519 EXPOSED TEE SYSTEM. COLOR: WHITE. SEE SPECIFICATIONS.	HUC	
CT1	CERAMIC TILE	GRANTI RANDINI (RIS CERAMICA)	79496 - CALCELRU	4"X12" 1/8" GROUT JOINT, 1/32" RUNNING PATTERN	TO BE USED AT FOOD SERVICE. GROUT: LATICRETE SPECTRALOCK PRO PREMIUM EPOXY (SAND) GROUT. COLOR: 404 NATURAL GREY. LATICRETE LATA SILICONE SEALANT TO BE USED AT INNER CORNERS & PERIMETERS. CORNERS: SCHULTER STRIP. COLOR: SATIN NICKEL.	HUC	
CT2	CERAMIC TILE	GRANTI RANDINI (RIS CERAMICA)	SMPLY MARGEM SIMPLY COFFEE	12"X24" 1/8" GROUT JOINT, 1/32" RUNNING PATTERN	TO BE USED AT COFFEE AREA. GROUT: LATICRETE SPECTRALOCK PRO PREMIUM EPOXY (SAND) GROUT. COLOR: 404 NATURAL GREY. LATICRETE LATA SILICONE SEALANT TO BE USED AT INNER CORNERS & PERIMETERS. CORNERS: SCHULTER STRIP. COLOR: SATIN NICKEL.	HUC	
CT3	CERAMIC TILE	GRANTI RANDINI (RIS CERAMICA)	USH121202 HONEY HONEY	12" X 12" 1/8" GROUT JOINT, GROUT FLUSH WITH TILE, 1/32" RUNNING PATTERN	RESTROOM WALLS, GROUT: LATICRETE SPECTRALOCK PRO PREMIUM EPOXY (SAND) GROUT. COLOR: 404 NATURAL GREY. LATICRETE LATA SILICONE SEALANT TO BE USED AT INNER CORNERS & PERIMETERS, OUTSIDE CORNERS: SCHULTER STRIP. COLOR: LIGHT BEIGE.	HUC	
EF-1	EPOXY FLOOR	KEY RESIN CO.	WAWA CUSTOM BLEND	SEE SPEC.	TRANSITION TO 1/2" TERRAZZO OVER 20' DISTANCE. SEE SPEC. PERMANENT REPAIR CONTACT: GARY RADLER, PREMIUS OF ORLANDO, INC. (407) 554-3999 OFFICE OR (407) 309-4729 CELL. WWW.PREMIUS.COM	GC	
EPK1	EPOXY WALL FINISH	BENJAMIN MOORE	CLASPER WHITE 40037	SEE SPEC.	TRASH COMPACTOR INTERIOR OF 24" WALLS. 413	GC	
EPK2	CONCRETE SEALER	BENJAMIN MOORE	POLYMO EPOXY CLEAR	SEE SPEC.	ELECTRICAL FROM TRASH COMPACTOR AND WATER SERVICE COOLERS. 413 FOR TRASH COMPACTOR	GC	
FRP1	REINFORCED PLASTIC	CRANE COMPOSITES	BERSE 40016	CLASS 1'00" 48" X 96" SHEETS	RESTROOM WALLS, GROUT: LATICRETE SPECTRALOCK PRO PREMIUM EPOXY (SAND) GROUT. COLOR: 404 NATURAL GREY. LATICRETE LATA SILICONE SEALANT TO BE USED AT INNER CORNERS & PERIMETERS, OUTSIDE CORNERS: SCHULTER STRIP. COLOR: LIGHT BEIGE.	HUC	
FRP2	GLASS TILE - ACCENT	CRANE COMPOSITES	CLASS 6016 BLLENDS	17" X 17" MESH MOUNTED, 1/8" GROUT JOINT, GROUT FLUSH WITH TILE	RESTROOM WALLS, GROUT: LATICRETE SPECTRALOCK PRO PREMIUM EPOXY (SAND) GROUT. COLOR: 404 NATURAL GREY. LATICRETE LATA SILICONE SEALANT TO BE USED AT INNER CORNERS & PERIMETERS, OUTSIDE CORNERS: SCHULTER STRIP. COLOR: LIGHT BEIGE.	HUC	
GT1	GLASS TILE	DALTE	CAPRICE W/SHOWER GREEN	12" X 12" MESH MOUNTED, 1/8" GROUT JOINT	TO BE USED AT RESTAURANT. 3 SELF-SERVE BEVERAGE AREA. GROUT: LATICRETE PERMACOLOR (SAND) GROUT. COLOR: 404 BRIGHT WHITE. LATICRETE LATA SILICONE SEALANT TO BE USED AT INNER CORNERS & PERIMETERS. CORNERS: SCHULTER STRIP. COLOR: SATIN NICKEL.	HUC	
MGT1	WALL GRAPHIC	IMPACT SPECIALTIES	STACKED PAPER	648 MANGIT GRAPHIC	APPLY SHEETS VERTICALLY. GYPSUM BOARD MUST BE SEALED/PRIMED PRIOR TO INSTALLATION. WATER BASE MASTIC ADHESIVE AND PRIMER PROVIDED BY MFR.	GC	
MGT2	WALL GRAPHIC	IMPACT SPECIALTIES	WAWA CUSTOM	648 MANGIT GRAPHIC	APPLY SHEETS VERTICALLY. GYPSUM BOARD MUST BE SEALED/PRIMED PRIOR TO INSTALLATION. WATER BASE MASTIC ADHESIVE AND PRIMER PROVIDED BY MFR.	GC	
MS1	MESH PNL	REF. CO.	STAINLESS STEEL	3/16" THICK	FOR REFRIGERATION PANELS FRONT OF HOUSE.	NYSOR	
MS2	MESH PNL	REF. CO.	ANODIZED ALUMINUM	3/16" THICK	FOR REFRIGERATION PANELS BACK OF HOUSE.	WISOR	
MU1	ULTRA ENTRY	MATS INC.	BASE COLOR: GRAY BASE WITH CHARCOAL SPLASH	3/8" THICK	INTERIOR MAT OVER TERRAZZO. PROVIDED BY GC. CONTACT: MARY CRANE, PHONE: (813) 973-0366. MURANE@MATSINC.COM	GC	
M2	ANTI-FATIGUE SURFACE FL.	EDONE INTERNATIONAL	SEE SPEC.	SEE SPEC.	INSTALLED OVER TERRAZZO WITH ACCESSIBLE COMPLIANT REDUCER STRIP BY ROPPER CORPORATION.	GC	
PA1	PAINT	BENJAMIN MOORE	PLATINUM GRAY HC-173	SEM-GLOSS	SEE SPECIFICATIONS. RESTROOM WALLS AND CEILING SURFACES OF EXTERIOR DOORS AND FRAMES. INTERIOR DOOR FRAMES WHERE DOOR PANEL FINISHED AS ACRC. INTERIOR CEILING OPENINGS AND ACCESS PANELS. PRIMER/SEALER AND FINISH COAT AS SPECIFIED.	GC	
