



222 cloister court  
 chapel hill, nc 27514  
 919.401.8586  
 www.cra-ae.com

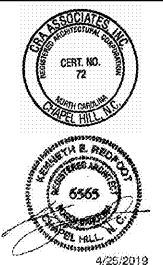

Cedar Ridge High School  
 Classroom Addition  
 Orange County Schools  
 1125 New Grady Brown School Road  
 Hillsborough, North Carolina

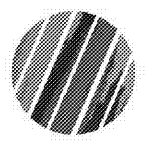

no. revisions

The use of these plans and specifications shall be restricted to the original site for which they were prepared and maintained. If any changes are necessary, they shall be made by the architect or engineer. No part of these plans and specifications shall be used for any other project without the written consent of the architect or engineer. All work shall be done in accordance with the specifications and standards of the profession.

drawn checked  
 Enlarged Toilet Room Plans and Details


sheet

**A7.3**

project no. 1716


date 4/25/19

Construction Document Bid Set

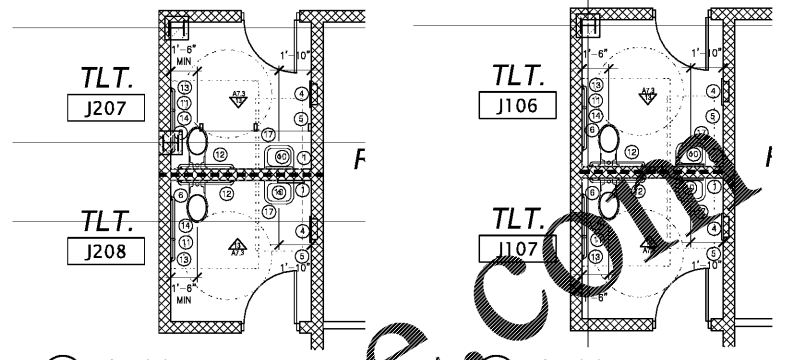


6 Enlarged Plan - J208 & J207  
 A7.2 Scale: 1/4" = 1'-0"


7 Enlarged Plan - J106 & J107  
 A7.2 Scale: 1/4" = 1'-0"

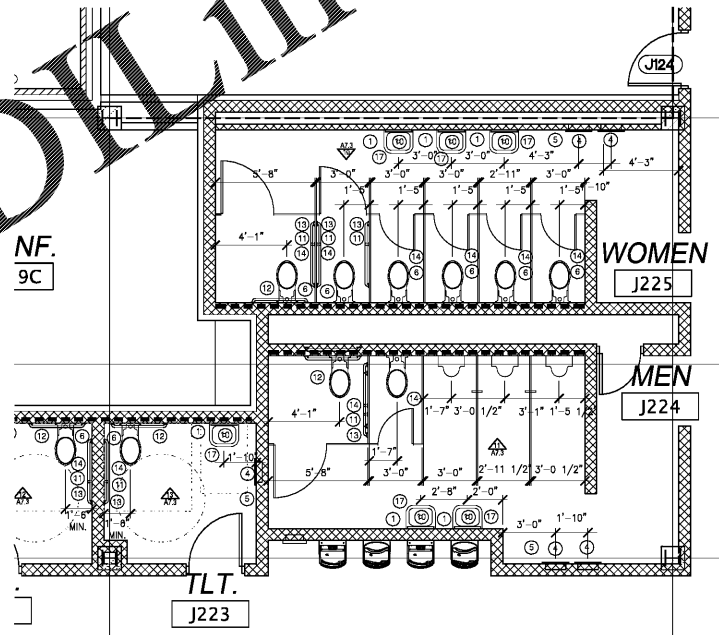


 A7.2 Scale: 1/4" = 1'-0"

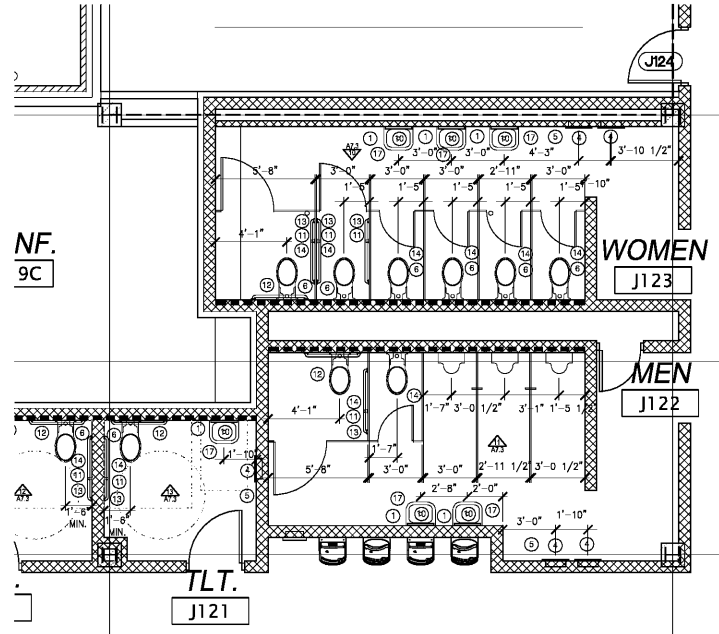


1 Enlarged Plan - Men J122 & Women J123  
 A7.2 Scale: 1/4" = 1'-0"

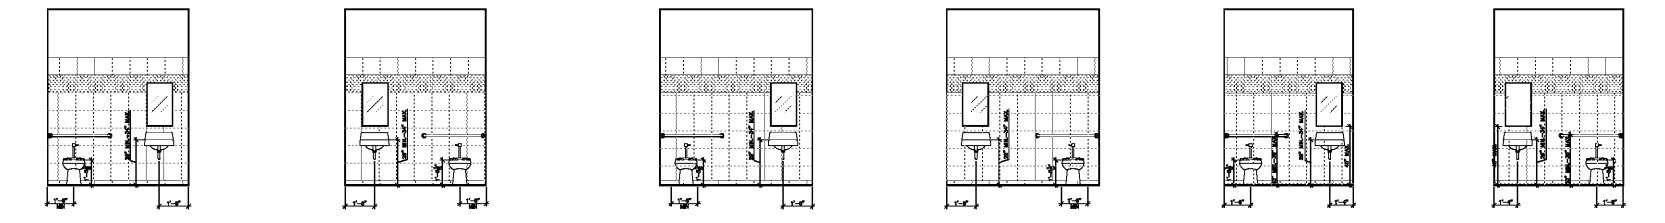


12 J120,222 A7.3 Scale: 1/4" = 1'-0"  
 13 J106,107,121,207,208,223 A7.3 Scale: 1/4" = 1'-0"  
 14 J116 A7.3 Scale: 1/4" = 1'-0"  
 15 J117 A7.3 Scale: 1/4" = 1'-0"  
 16 J1217 A7.3 Scale: 1/4" = 1'-0"  
 17 J218 A7.3 Scale: 1/4" = 1'-0"

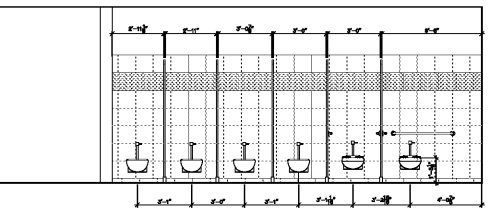

10 Int. Elev. @ Toilets J123,225  
 A7.3 1/4" = 1'-0"

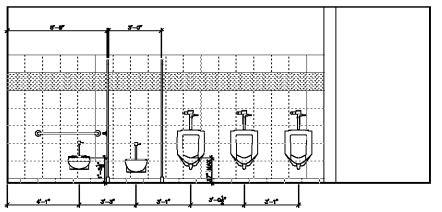


11 Int. Elev. @ Toilet J122,224  
 A7.3 1/4" = 1'-0"

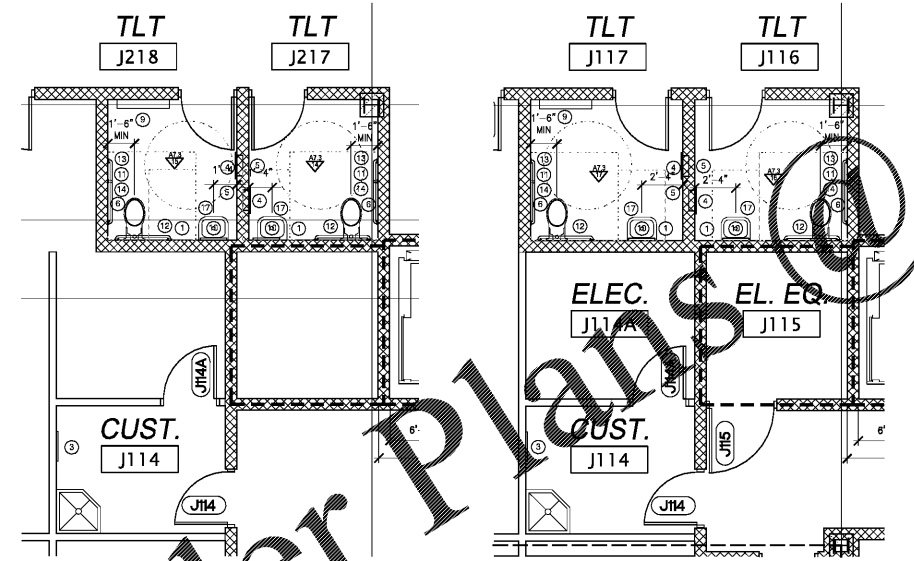


6 Enlarged Plan - J218 & J217  
 A7.2 Scale: 1/4" = 1'-0"


5 Enlarged Plan - J117 & J116  
 A7.2 Scale: 1/4" = 1'-0"

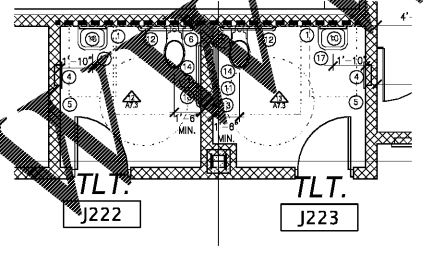

4 Enlarged Plan - J222 & J223  
 A7.2 Scale: 1/4" = 1'-0"

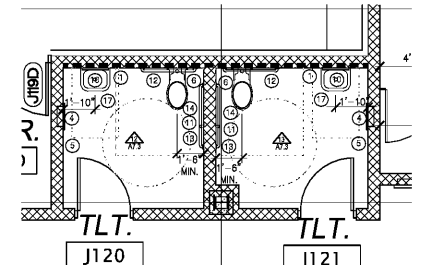

3 Enlarged Plan - J120 & J121  
 A7.2 Scale: 1/4" = 1'-0"

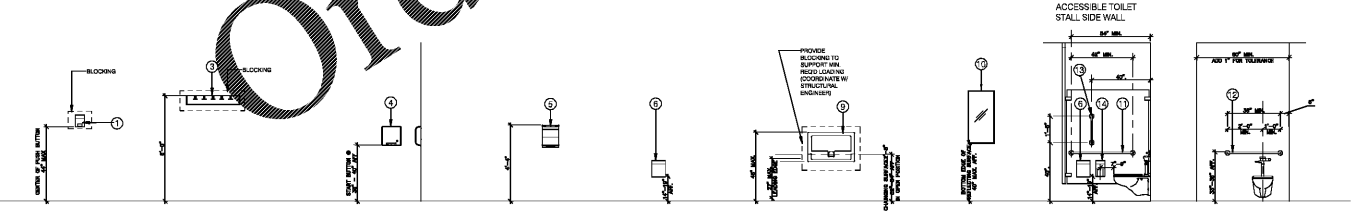

9 Toilet Accessory Mounting Heights  
 A7.3 1/4" = 1'-0"

- 1 WALL MOUNTED SOAP DISPENSER BY CHANGES
- 2 HOOK HOOK (NOT USED)
- 3 MOP & BROOM HOLDER
- 4 HAND DRYERS
- 5 SURFACE MOUNTED TOWEL DISPENSER (FURNISHED BY OWNER INSTALLED BY GC)
- 6 SURFACE MOUNTED SANITARY NAPKIN DISP.
Order Plans

WWW.LDILINE.COM