



Order Plans @ www.LDILine.com

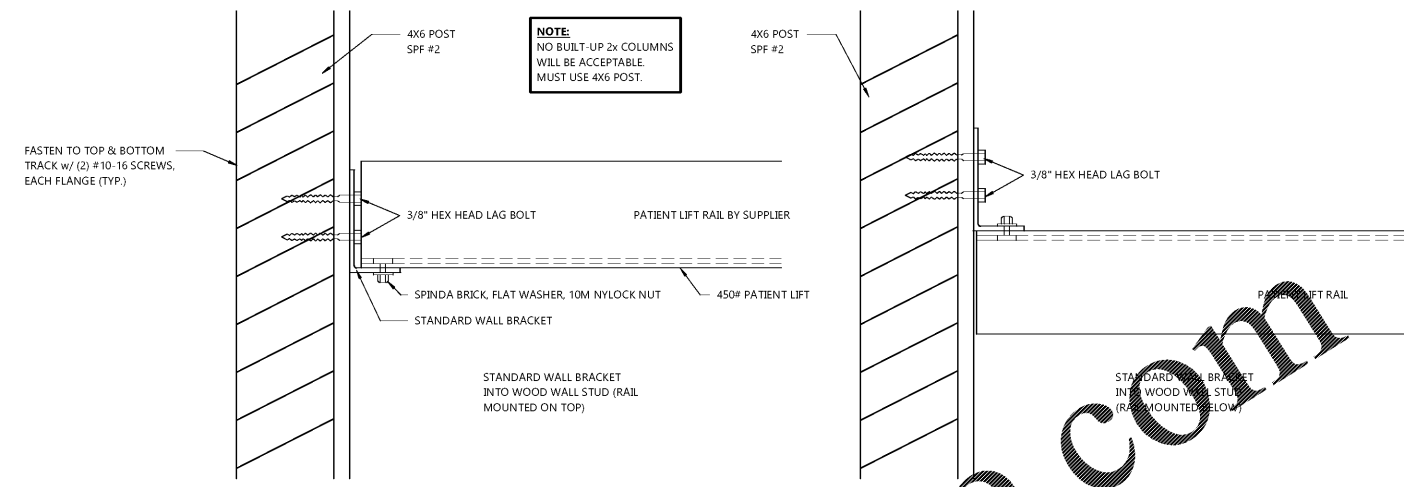


1 WALL MOUNT CHAIR LIFT DETAIL
A7.2 NOT TO SCALE

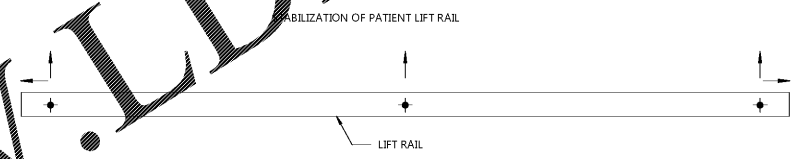

INDICATES DIRECTION OF STABILIZATION. STABILIZERS MAY BE SHIFTED 180° IF OBJECTS WITHIN CEILING INTERFERE w/ STABILIZER PLACEMENT.

EACH RAIL SYSTEM STABILIZED IN BOTH LATERAL DIRECTIONS AS SHOWN.

2 LIFT RAIL STABILIZATION DETAIL
A7.2 NOT TO SCALE

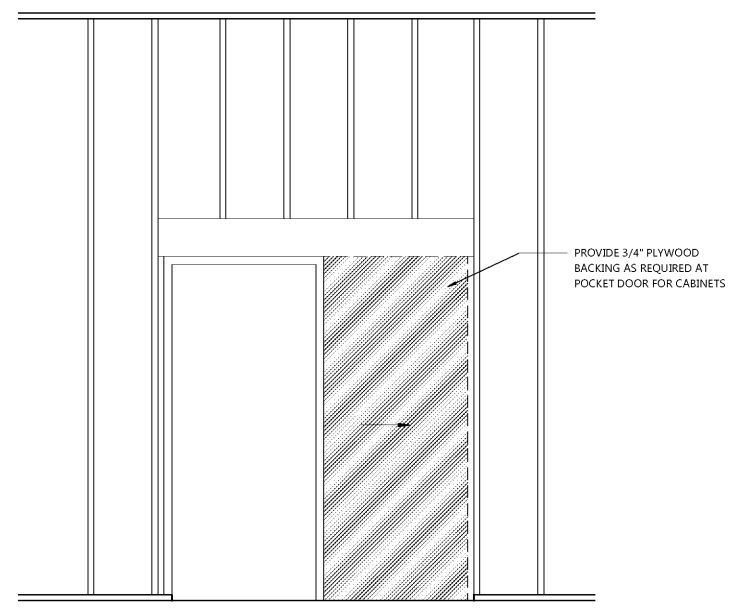

3 POCKET DOOR BLOCKING DETAIL
A7.2 NOT TO SCALE

PROJECT INFORMATION

TENANT BUILD-OUT FOR:
ASPEN DENTAL
660 W. LINTON BLVD., STE. 380 • DELRAY BEACH, FL 33444

PROFESSIONAL SEAL

SHEET DATES

SHEET ISSUE MAY 29, 2019

REVISIONS

JOB NUMBER

1931400

SHEET NUMBER

A7.2