

STIPULATION FOR REUSE
THIS DRAWING WAS PREPARED FOR THE PROJECT AND SITE SPECIFICALLY. IT IS NOT TO BE REUSED FOR ANY OTHER PROJECT WITHOUT THE WRITTEN PERMISSION OF HARRISON FRENCH & ASSOCIATES, PLLC. ANY REUSE OR REPRODUCTION OF THIS DRAWING FOR ANY OTHER PROJECT WITHOUT THE WRITTEN PERMISSION OF HARRISON FRENCH & ASSOCIATES, PLLC IS STRICTLY PROHIBITED AND MAY BE SUBJECT TO THE LAW.

200 S KINGS HWY
FORT PIERCE, FL 34945

USED OIL AST
PROJECT NUMBER: 05-19-0467

Loves
Travel Stop &
Country Stores

MAY 4 2019

RYAN S. RAY
LICENSE
No. 64568
STATE OF
FLORIDA
PROFESSIONAL ENGINEER


Ryan S. Ray, P.E.
License #64568
Harrison French & Associates, LTD
COA #26421

ISSUE BLOCK


STORE NO. 467
DOCUMENT DATE: 05/14/19
CHECKED BY: BKH
DRAWN BY: WWB
PROTO CYCLE:

USED OIL TANK AND EQUIPMENT DETAILS


SHEET: T-2

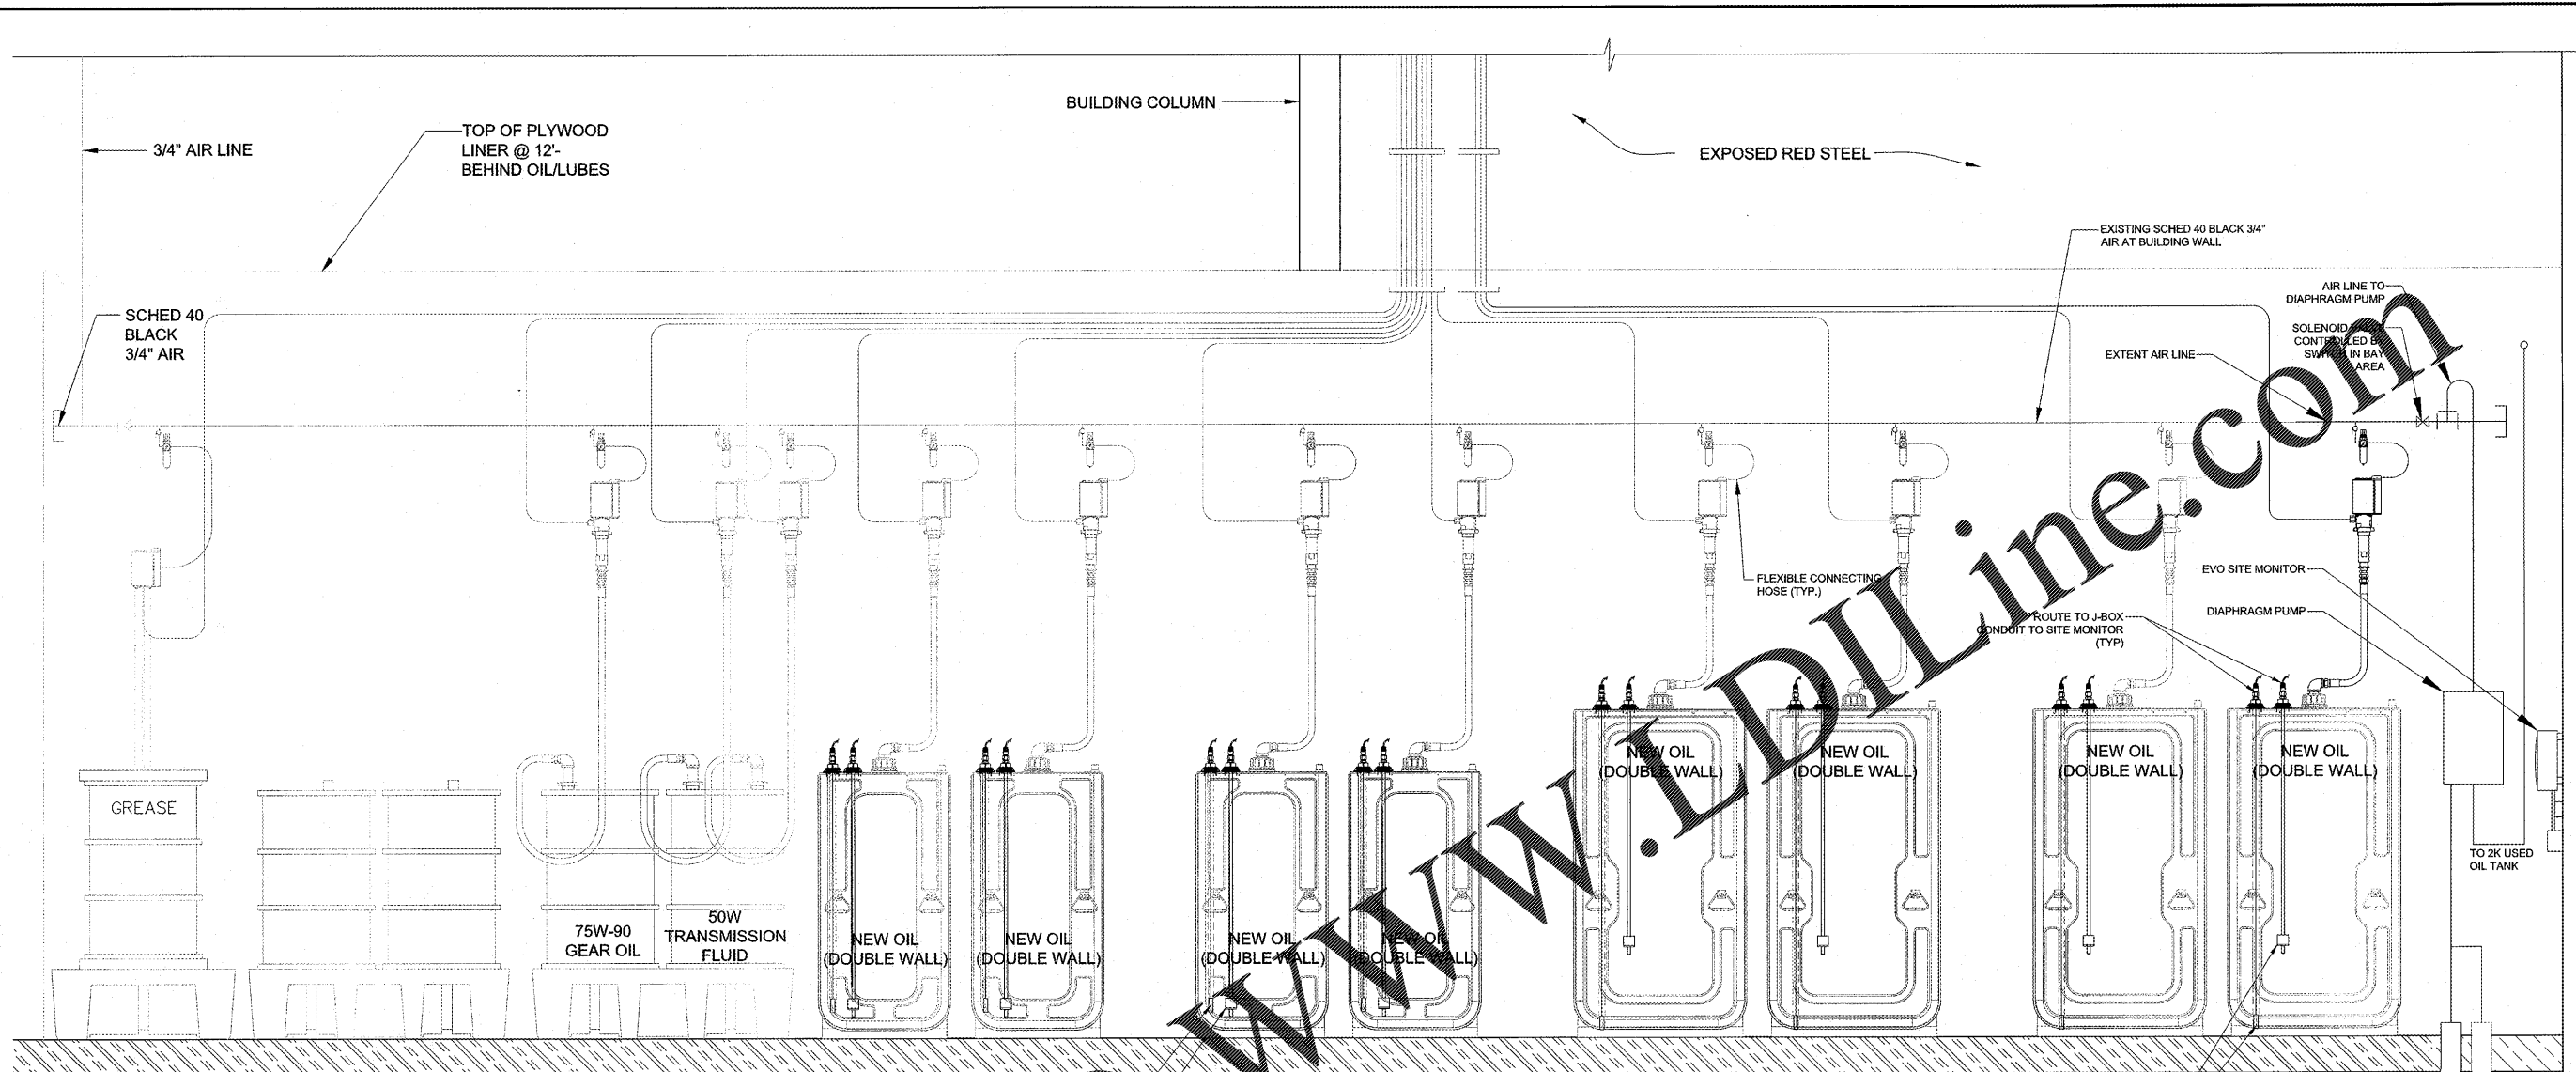

3 NEW OIL STORAGE AREA
NOT TO SCALE

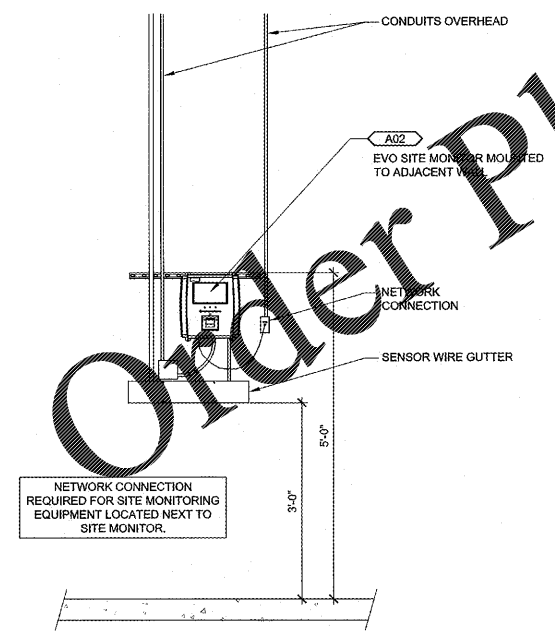

2 SITE MONITOR PANEL
NOT TO SCALE

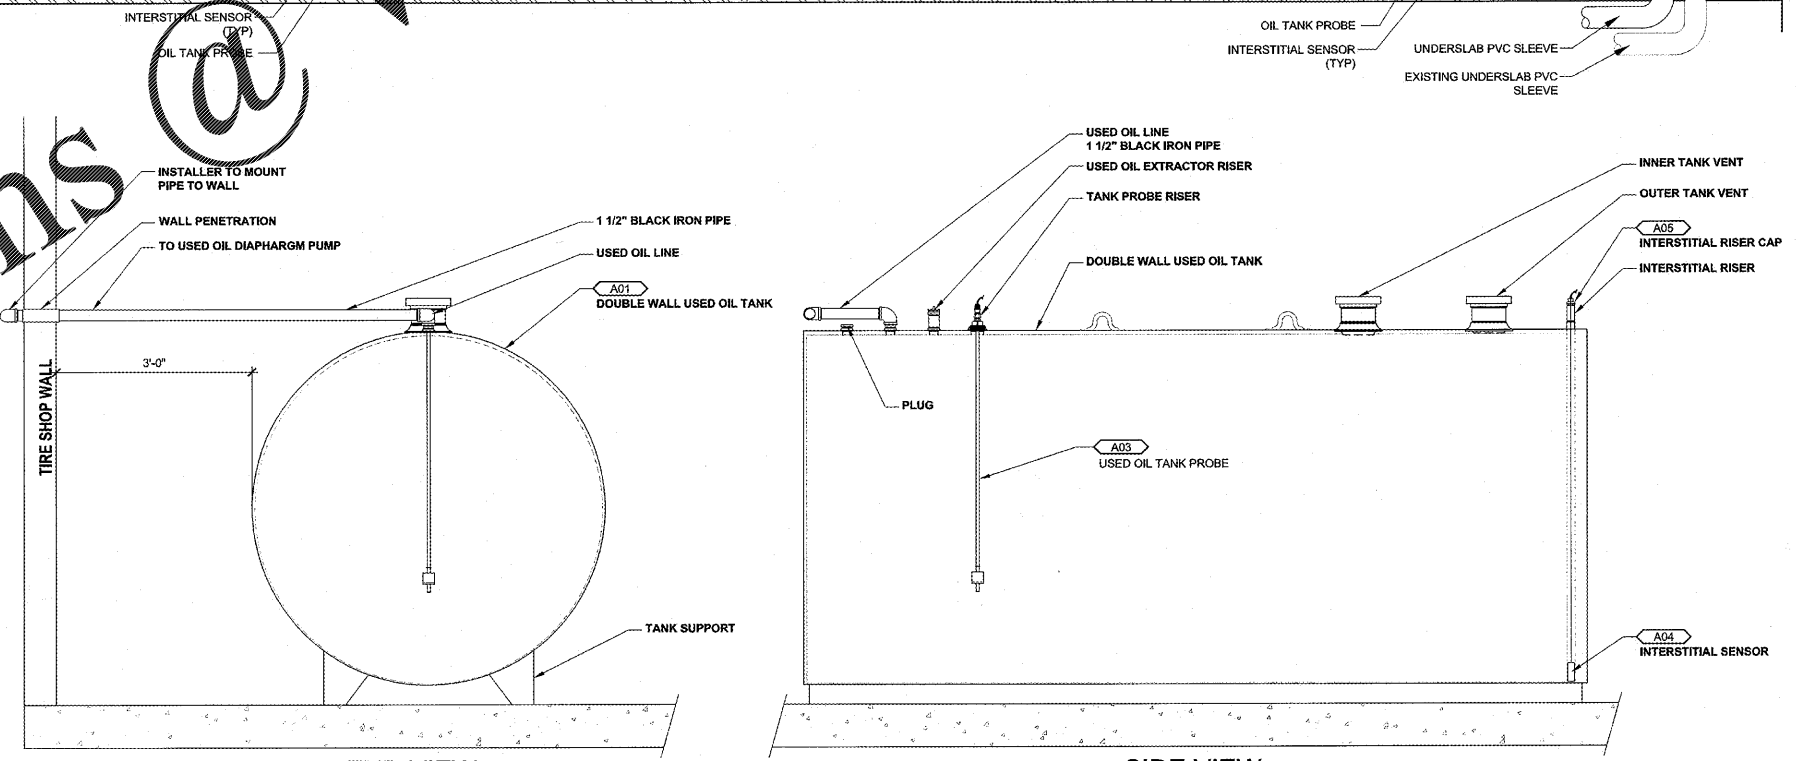

1 2,000 GALLON USED OIL AST ELEVATION DETAIL
NOT TO SCALE

May 14, 2019 12:02pm - User: waylon.barnes
 W:\filed\12019\proj\03\0303-19-0467 Loves - Ft. Pierce, FL 487\CONDOS\Used Oil Drawings\T02 - USED OIL DETAILS.dwg