


GROUP R-1: 11,567 G.S.F. @ 200 G.S.F. PER OCCUPANT  
 58 OCCUPANTS ACTUAL  
 2 EXITS REQUIRED / 2 EXITS PROVIDED WITH ACTUAL TOTAL EXIT CAPACITY OF 330 OCCUPANTS

02 | LEVEL 4

**FIRE RESISTANCE RATED CONSTRUCTION**


---	NON-FIRE-RATED ASSEMBLY
---	1-HOUR FIRE-RATED ASSEMBLY
---	2-HOUR FIRE-RATED ASSEMBLY
---	3-HOUR FIRE-RATED ASSEMBLY
---	4-HOUR FIRE-RATED ASSEMBLY
---	SMOKE-TIGHT ASSEMBLY

- - - - - EXIT COMMON PATH OF TRAVEL  
 - - - - - EXIT PASSAGEWAY  
 - - - - - EXIT DISCHARGE  
 - - - - - SEPARATED MIXED OCCUPANCY  
 P.D. PANIC DEVICE  
 & ACCESSIBLE

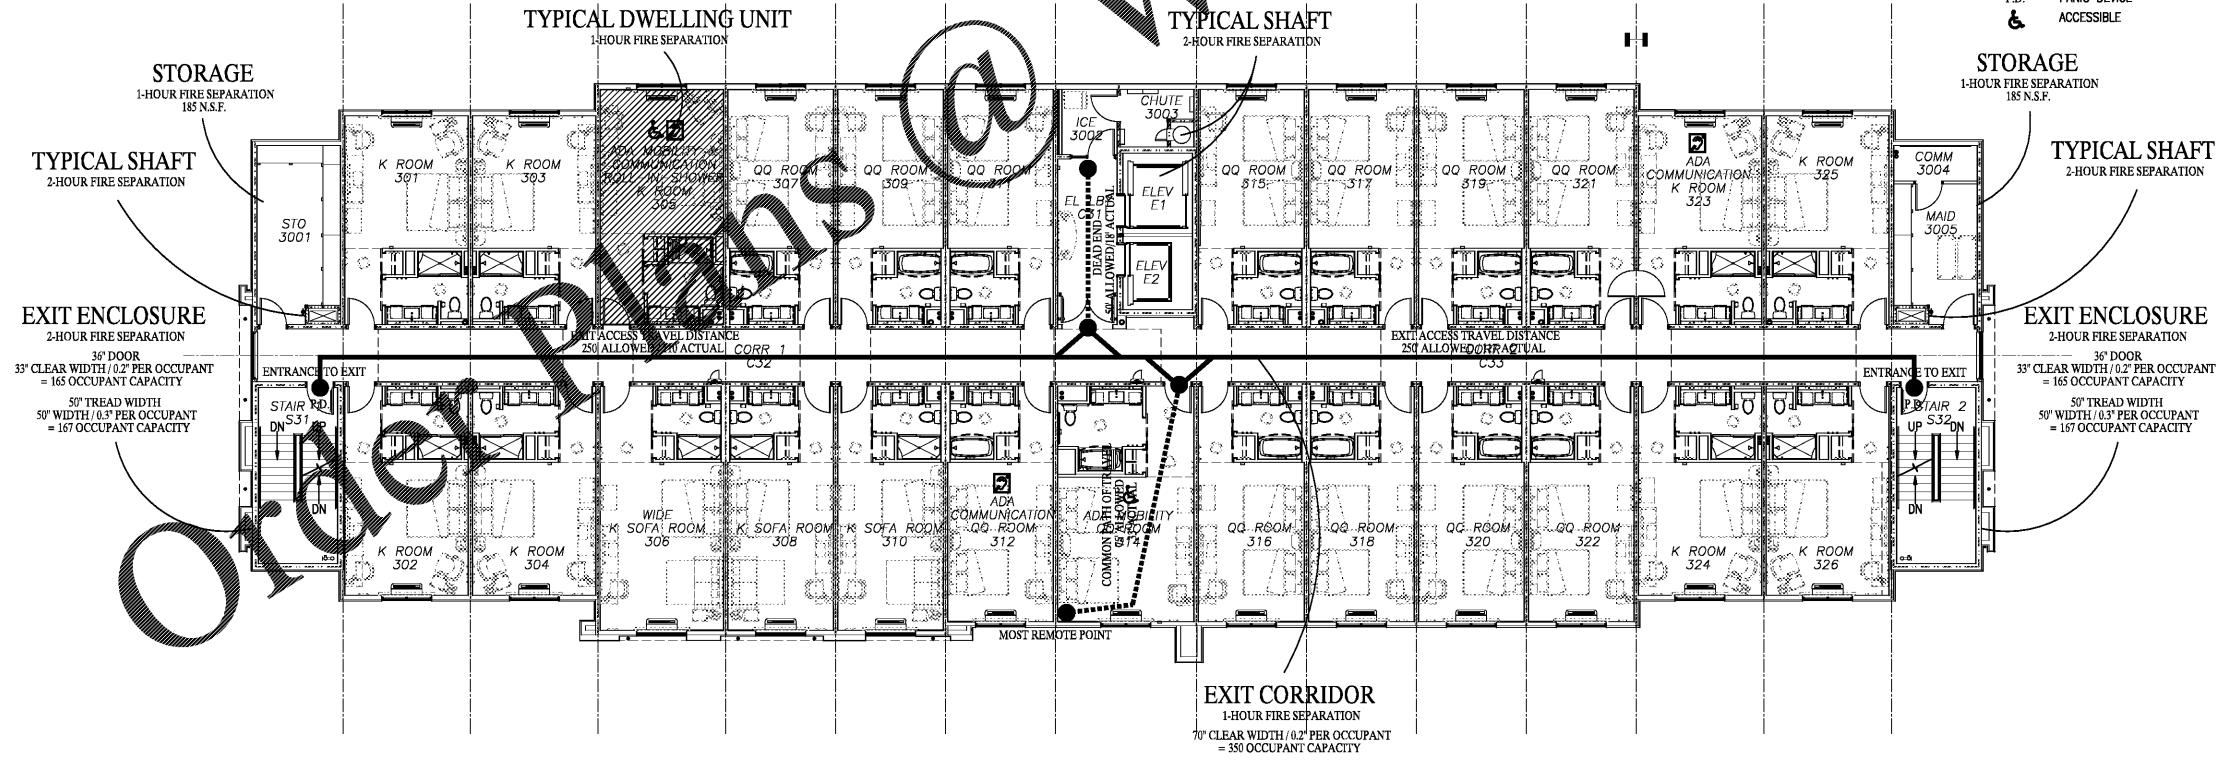

GROUP R-1: 11,567 G.S.F. @ 200 G.S.F. PER OCCUPANT  
 58 OCCUPANTS ACTUAL  
 2 EXITS REQUIRED / 2 EXITS PROVIDED WITH ACTUAL TOTAL EXIT CAPACITY OF 330 OCCUPANTS

01 | LEVEL 3

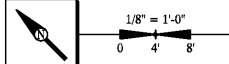

ISSUE DATE 05-30-19  
 ▲ REVISION LOG

HAMPTON INN  
 NEW HOTEL  
 ASHLAND CITY, TENNESSEE  
 WWW.DAVIDRCARTER.NET  
 DAVID R. CARTER AND ASSOCIATES



LEVELS 3 & 4 FLOOR PLANS- LIFE SAFETY G106