

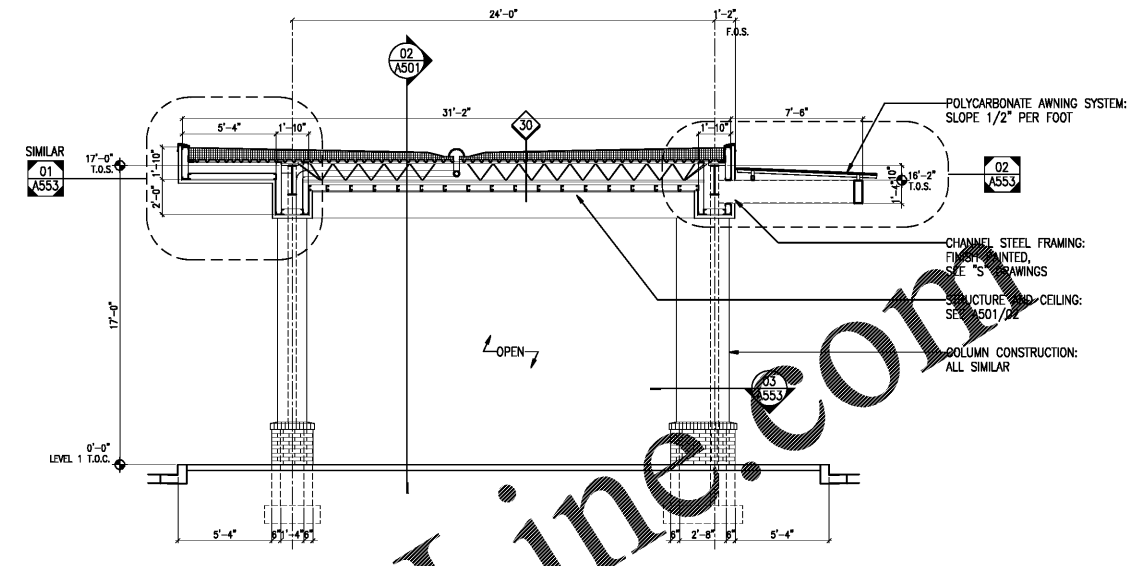


02 PORTE COCHERE

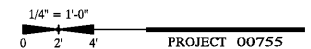

03 PORTE COCHERE

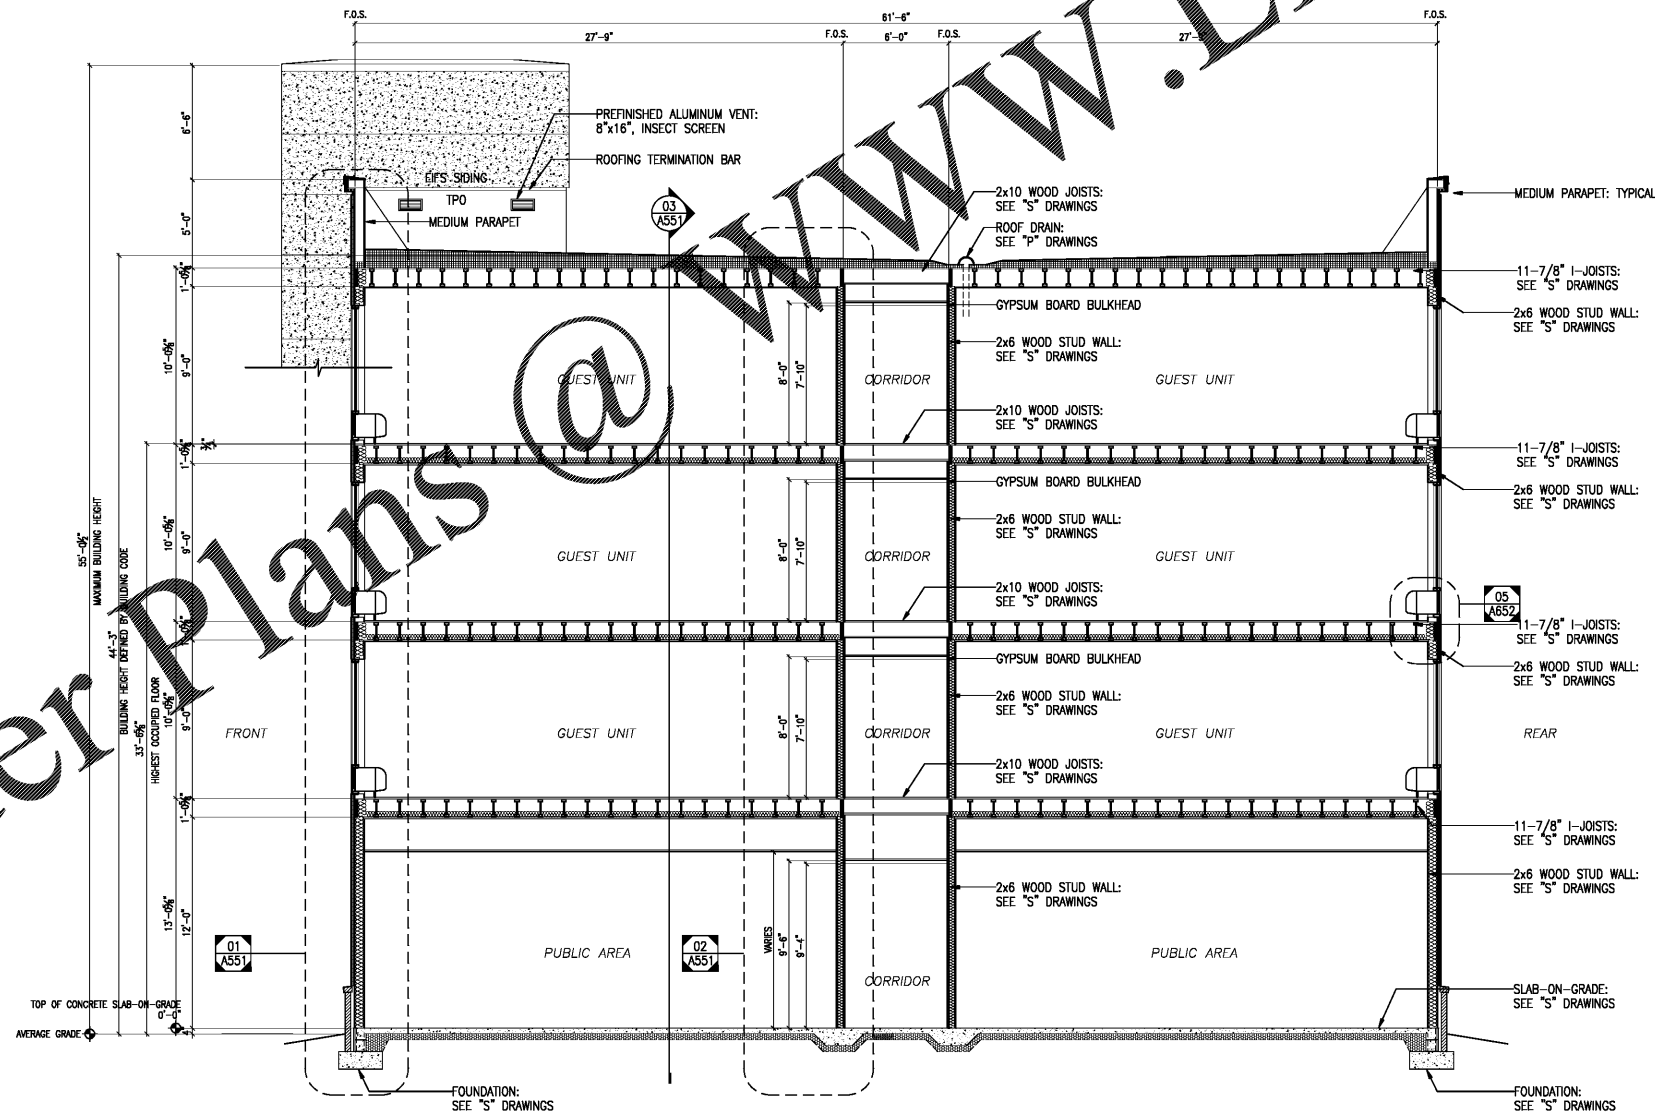

Order Plans @ WWW.LDILine.com

HAMPTON INN
 NEW HOTEL
 ASHLAND CITY, TENNESSEE
 WWW.DAVIDRCARTER.NET
 DAVID R. CARTER AND ASSOCIATES



ISSUE DATE 05-30-19
 ▲ REVISION LOG

BUILDING SECTIONS A501

30 x 42
 01 MAIN BUILDING