


Order Plans @ WWW.LDILine.com

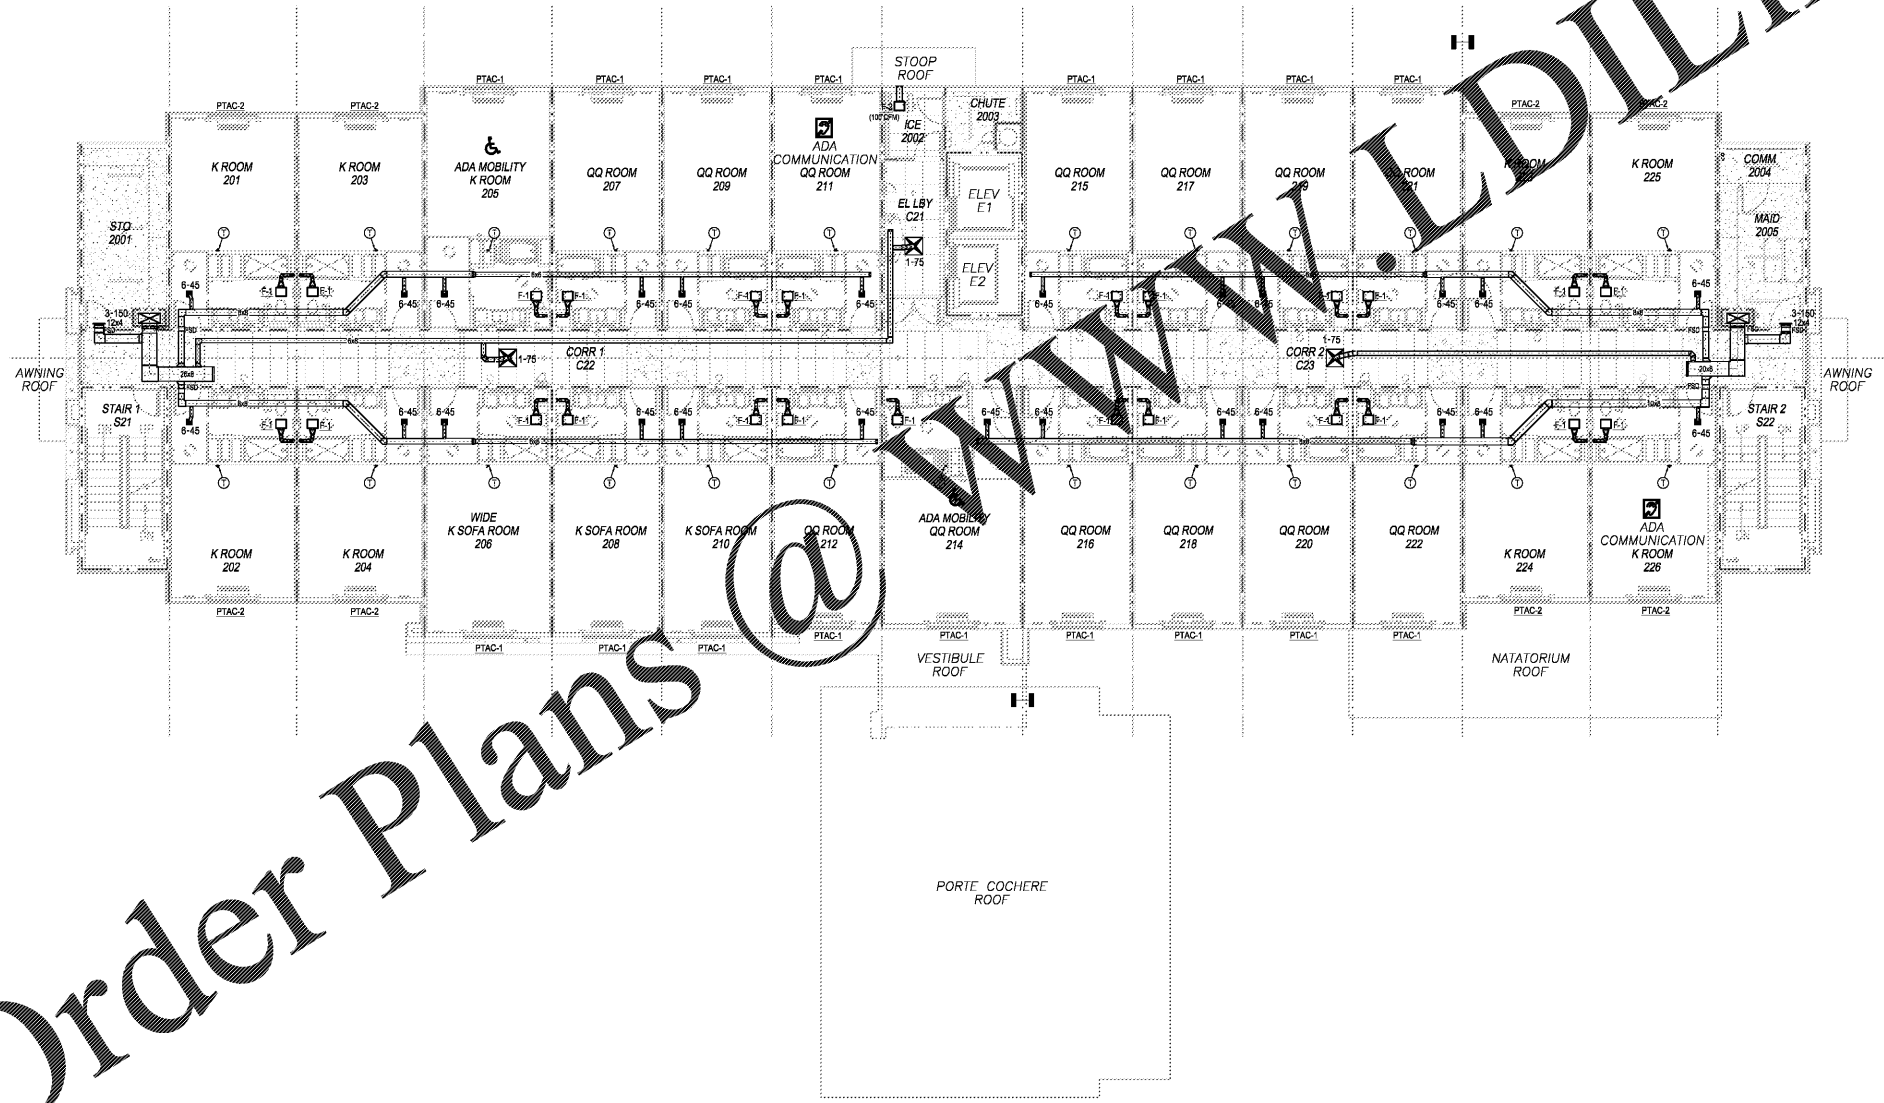


1-HOUR FIRE RATED PARTITION	2-HOUR FIRE RATED PARTITION

March Adams & Associates, Inc.  
10 Dunder Ave.  
Chattanooga, Tennessee 37404  
Phone: (423) 698-4673  
Fax: (423) 698-4673

HAMPTON INN  
NEW HOTEL  
ASHLAND CITY, TENNESSEE  
WWW.DAVIDRCARTER.NET  
DAVID R. CARTER AND ASSOCIATES



ISSUE DATE 05-30-19  
▲ REVISION LOG

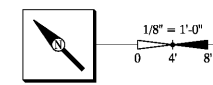

PROJECT 00755

LEVEL 2 FLOOR MECHANICAL PLAN M102