



1 HOUR FIRE RATED PARTITION
 2 HOUR FIRE RATED PARTITION

 March Adams & Associates
 10 Dunder Ave.
 Chattanooga, Tennessee 37404
 Phone: (423) 698-6673
 Fax: (423) 698-6673

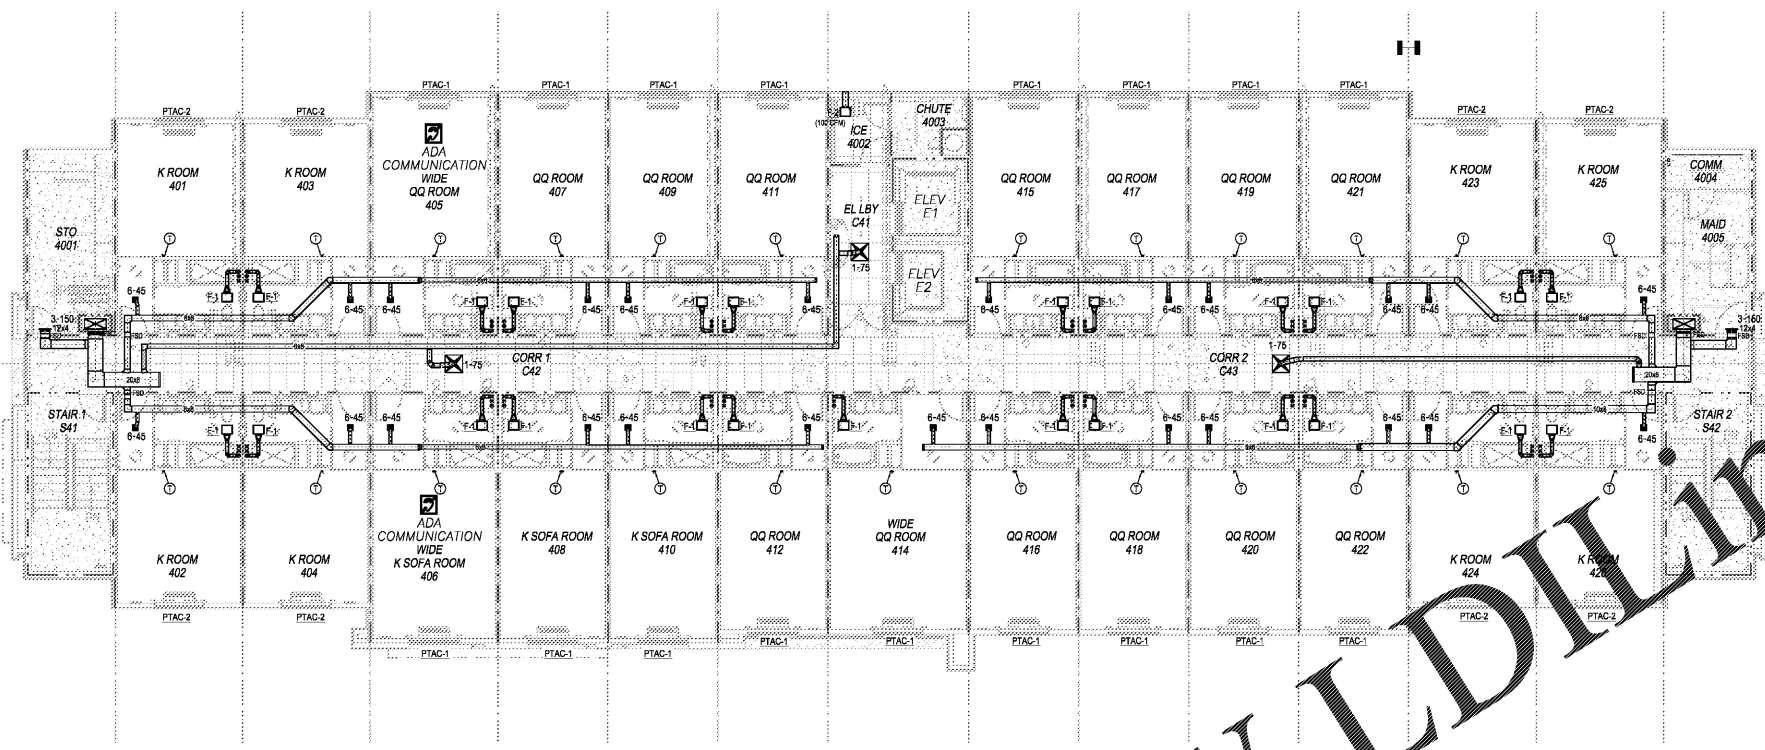

02 | LEVEL 4

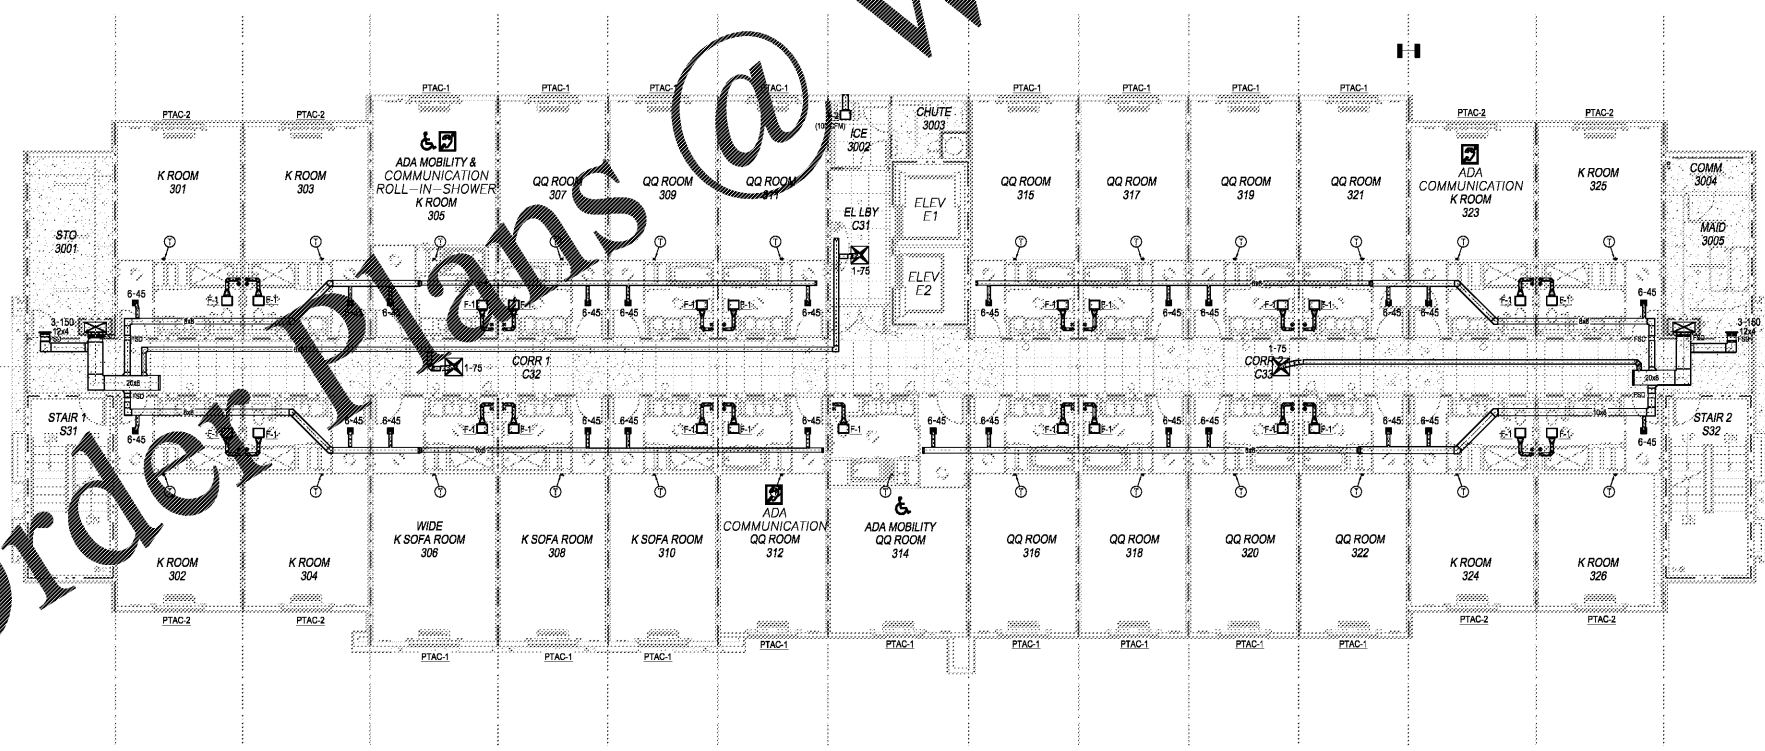


01 | LEVEL 3

Order Plans @ www.LDOnline.com

HAMPTON INN
 NEW HOTEL
 ASHLAND CITY, TENNESSEE
 WWW.DAVIDRCARTER.NET
 DAVID R. CARTER AND ASSOCIATES



ISSUE DATE 05-30-19
 REVISION LOG

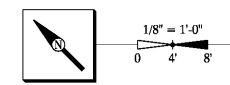

LEVELS 3 & 4 FLOOR MECHANICAL PLANS M103