


PLUMBING KEYED NOTES
 ① REFER TO 300 SERIES SHEETS FOR GUESTROOM
 LARGE SCALE DOMESTIC WATER PLANS.

1 HOUR FIRE RATED PARTITION
 2 HOUR FIRE RATED PARTITION
March
Adam & Associates
 310 Doolittle Ave.
 Chattanooga, Tennessee 37404
 P: (423) 998-6675
 F: (423) 998-6675
 www.marchadam.com

NOTE:
 DOMESTIC WATER ON THIS FLOOR
 PROVIDED FROM PIPING IN THE CEILING
 OF LEVEL 3.

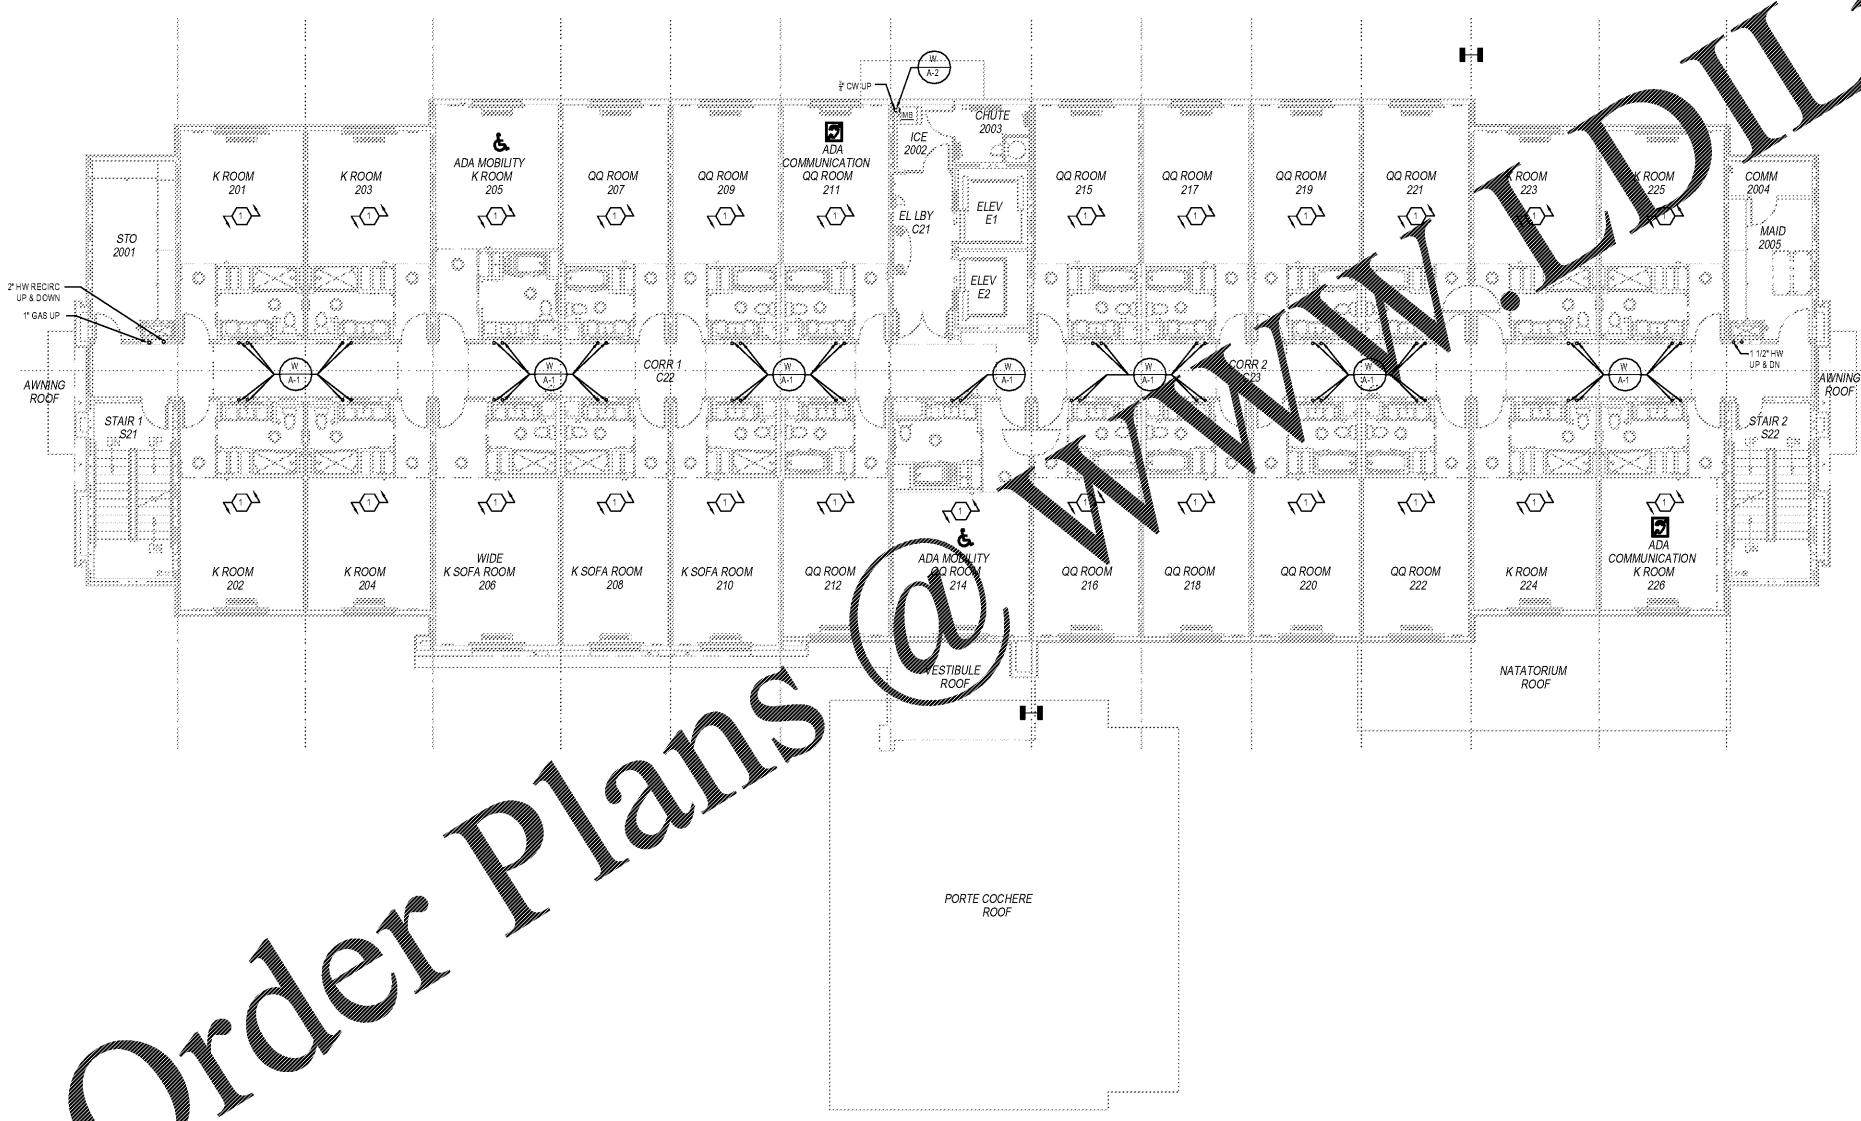

Order Plans @ WWW.LDILine.com

HAMPTON INN
 NEW HOTEL
 ASHLAND CITY, TENNESSEE
 WWW.DAVIDRCARTER.NET
 DAVID R. CARTER AND ASSOCIATES



ISSUE DATE: 05-30-19
 ▲ REVISION LOG

