


Order Plans @

www.LDILine.com

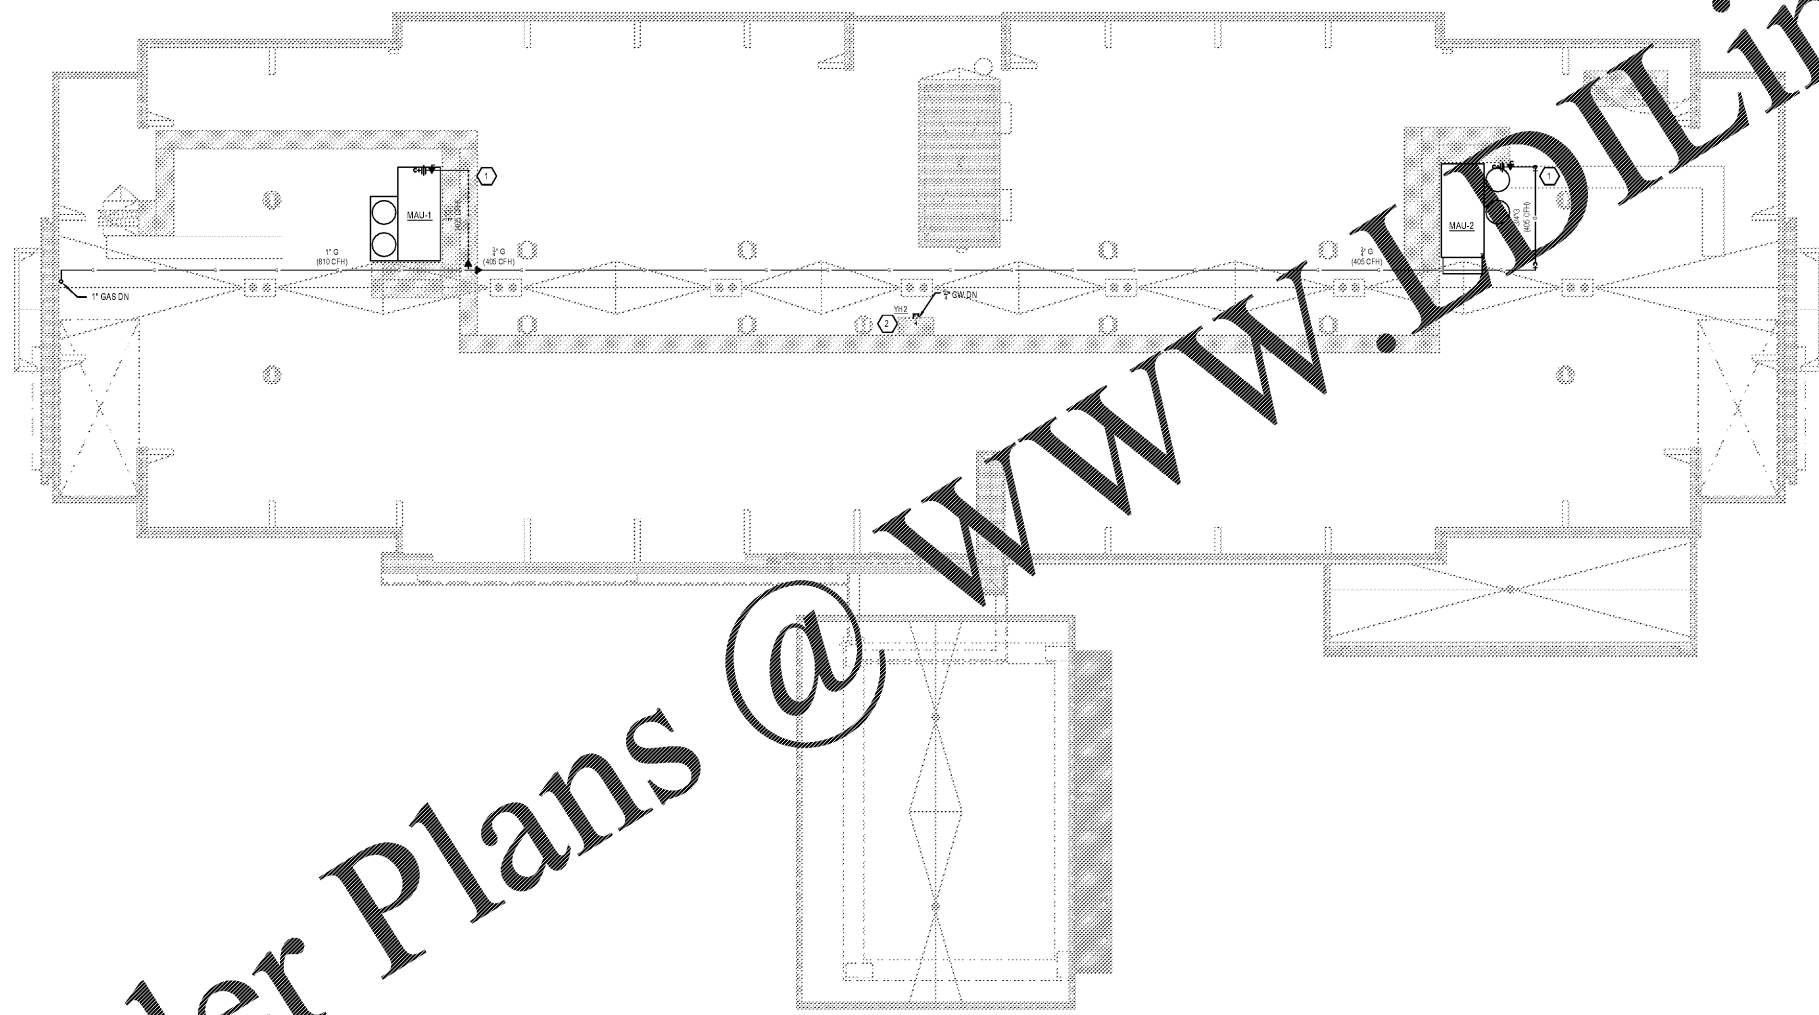


PLUMBING KEYED NOTES


- PROVIDE GAS COOK, REGULATOR, DRP LEG, AND DROP UNION AT EACH UNIT.
- PROVIDE ROOF HYDRANT THROUGH ROOF WITH VALVE UNCONDITIONED SPACE BELOW, MOUNT SECURE TO STRUCTURE.

1 HOUR FIRE RATED PARTITION
 2 HOUR FIRE RATED PARTITION
March
 Adam &
 Associates
 310 Doolittle Ave.
 Chattanooga, Tennessee 37404
 Phone: (423) 998-6675
 Fax: (423) 998-6675
 www.marchadam.com

**HAMPTON INN
 NEW HOTEL**
 ASHLAND CITY, TENNESSEE
 WWW.DAVIDRCARTER.NET
DAVID R. CARTER AND ASSOCIATES

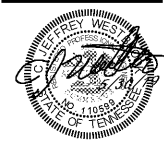

ISSUE DATE 05-30-19
 ▲ REVISION LOG

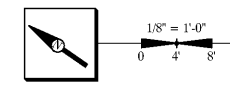

PROJECT 00755

ROOF DOMESTIC WATER & GAS PLAN P204