


Order Plans @ WWW.LDILine.com

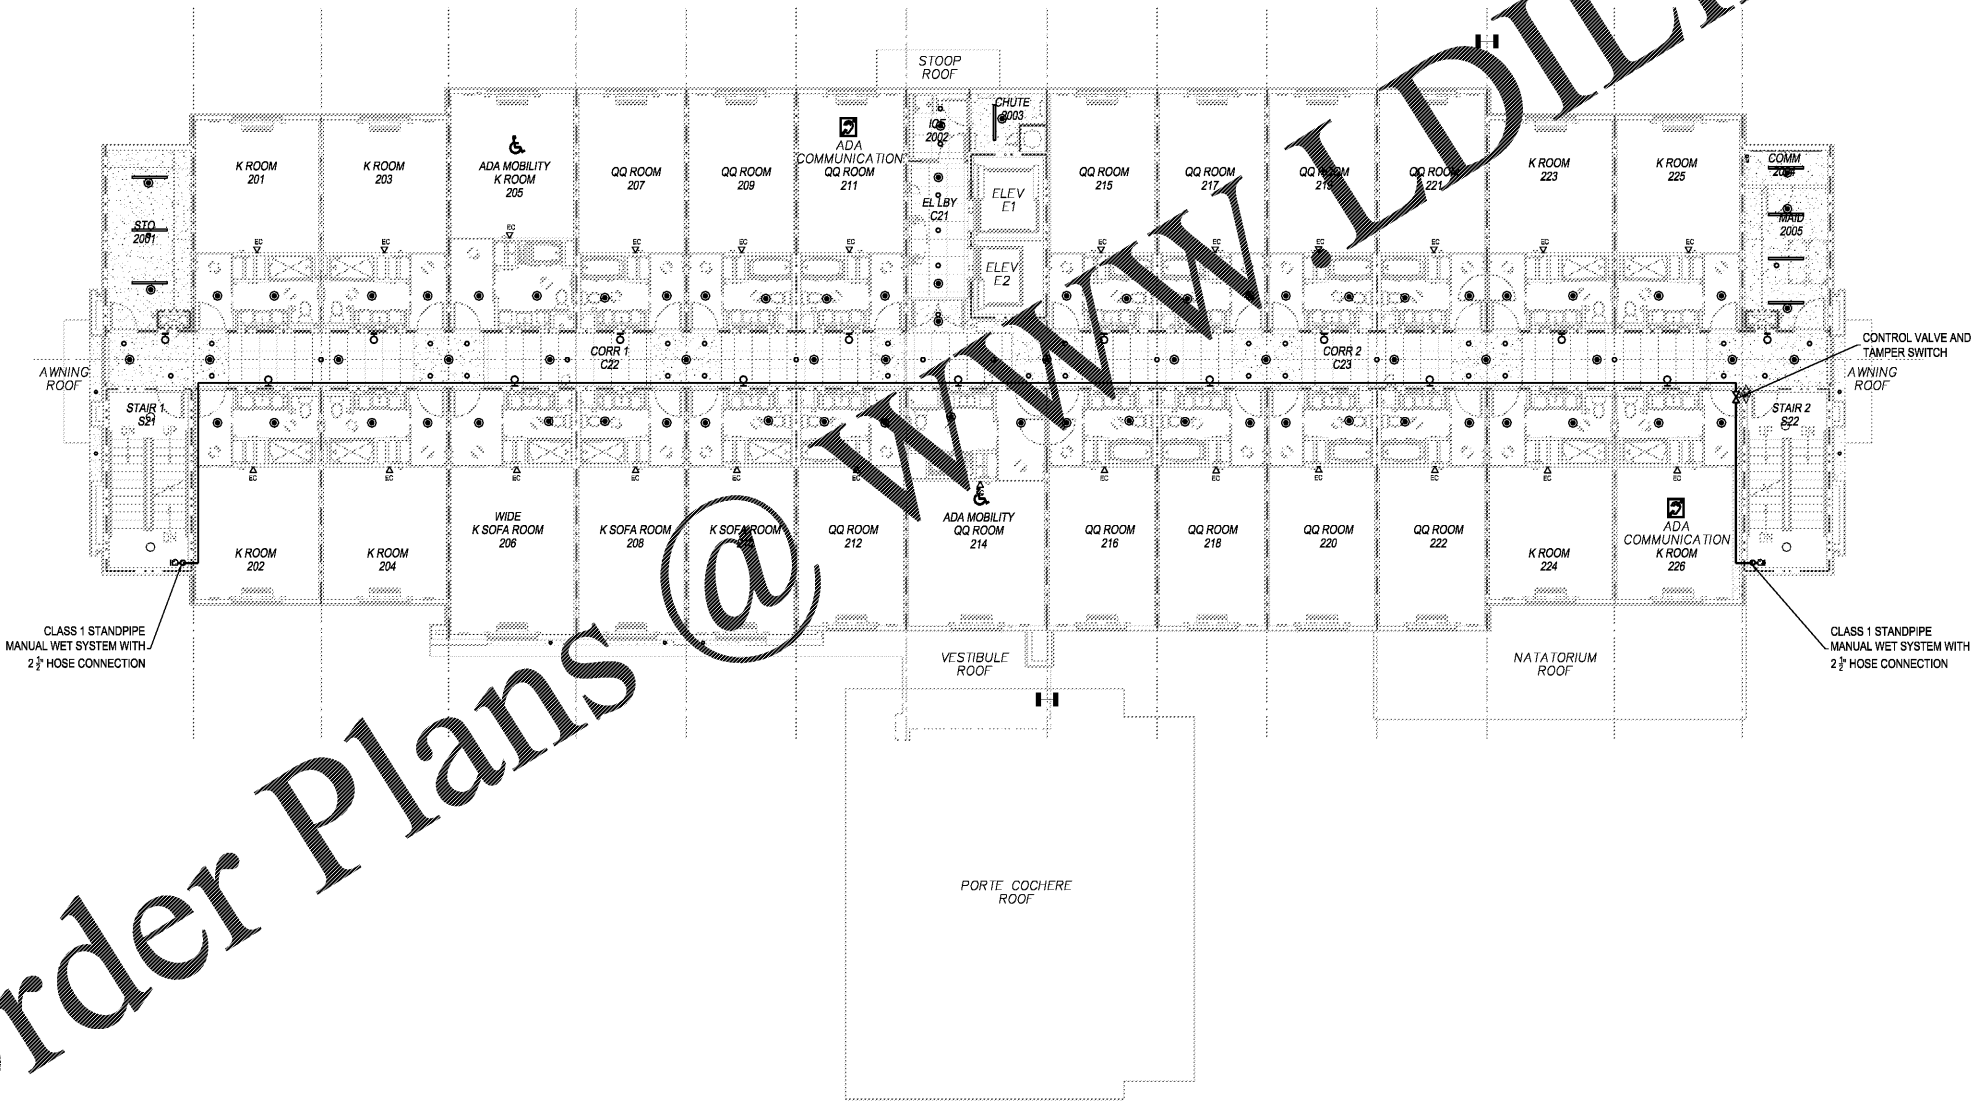


..... 1 HOUR FIRE RATED PARTITION
 2 HOUR FIRE RATED PARTITION

HAMPTON INN
 NEW HOTEL
 ASHLAND CITY, TENNESSEE
 WWW.DAVIDRCARTER.NET
 DAVID R. CARTER AND ASSOCIATES



ISSUE DATE 05-30-19
 ▲ REVISION LOG

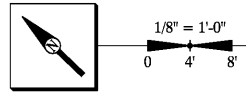

PROJECT 00755

LEVEL 2 FIRE PROTECTION PLAN FP102