



Revisions		
#	Date	Description

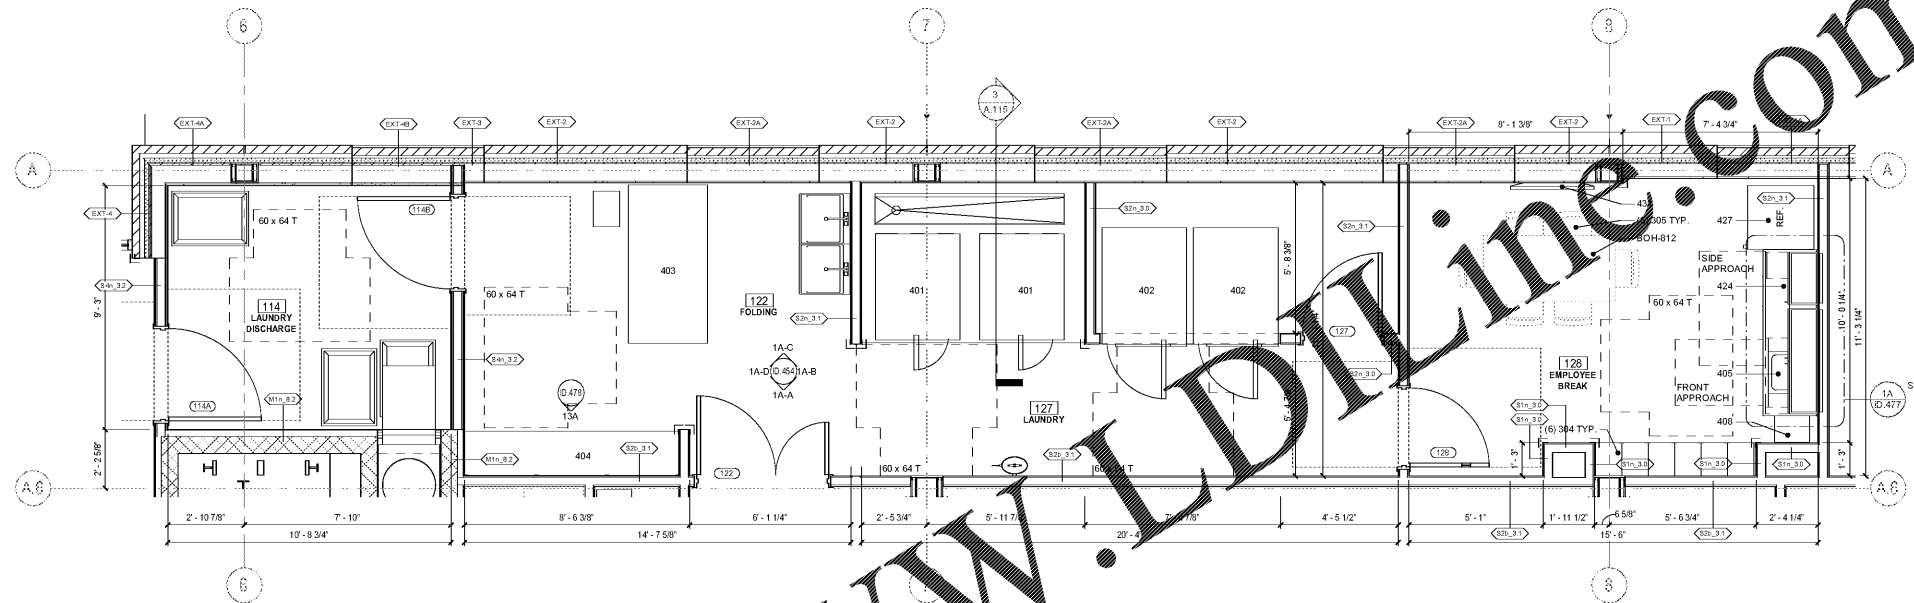

2 ENLARGED PLAN - LAUNDRY
SCALE: 3/8" = 1'-0"

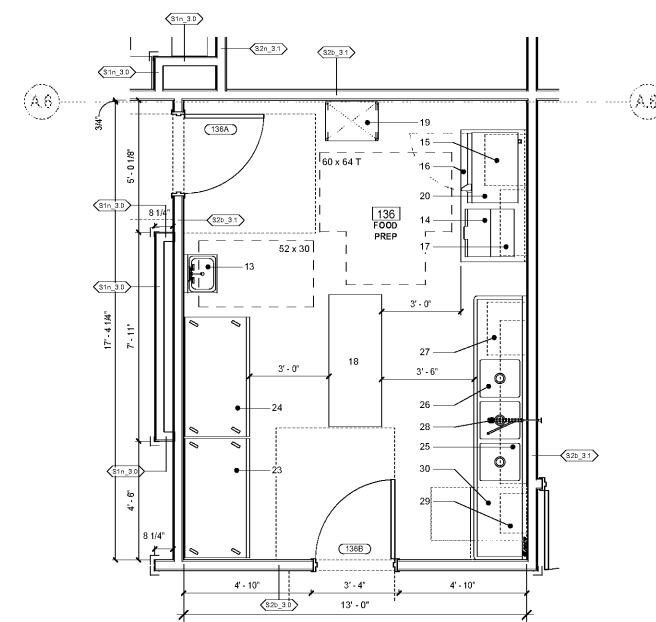


1 ENLARGED PLAN - FOOD PREP
SCALE: 3/8" = 1'-0"

FOOD PREP AND LAUNDRY EQUIPMENT SCHEDULE

NO.	TYPE "AS-BUILT" DESCRIPTION	SPEC #	SUPPLIER / NOTES
13	HAND WASH W/ SOAP & TOWEL DISPENSER	7-25-87	ADVANCE TABCO
14	COFFEE MAKER (OPERATOR FURNISHED)	CBS-2XTS	EXTRACTOR TOUCHSCREEN SERIES
15	WALL SHELF (HIGH MOUNT)	AW31C	METRO SUPER ERECTA SHELF DIRECT MOUNT STAINLESS - SINGLE
16	WORK TABLE	KMS-306	ADVANCE TABCO STANDARD SER. 3' BACKSPASH STAINLESS
17	WALL SHELF	WE-KD-24	ADVANCE TABCO STAINLESS WALL SHELF
18	MOBILE TABLE	MS-246	ADVANCE TABCO STANDARD SER. FLAT TOP STAINLESS
19	MOBILE STORAGE SHELVING	MO1824G	METROMAX G SHELVING
20	CONVECTION OVEN (VENTLESS)	E33D5	TURBOFAN BOLT 300 SERIES HALF-SIZE ELEC. CONVECTION OVEN
23	MOBILE REACH-IN REFRIGERATOR	T-86-HC	TRUE FOOD SERVICE EQUIPMENT, INC.
24	MOBILE REACH-IN FREEZER	T-86-FHC	TRUE FOOD SERVICE EQUIPMENT, INC.
25	UTENSIL RACK W/ SHELF	PS-15-36	ADVANCE TABCO SHELF WITH POT RACK
26	DISH / POT WASHING SINKS	93-54-36RL	ADVANCE TABCO REGALINE SINK 3-COMPARTMENT, 3-DRAINBOARD
27	WALL SHELF (HIGH MOUNT)	AW33C	METRO SUPER ERECTA DIRECT MOUNT STAINLESS - DOUBLE
28	PRE-RINSE W/ FAUCET	B-2276-A12-EL	TAS BRASS AND BRONZE WORKS, INC. EASYSTALL UNIT
29	RACK SHELF (WALL MOUNT)	DY-6R-11	ADVANCE TABCO DISHTABLE SORTING SHELF - WALL MOUNT
30	UNDERCOUNTER DISHWASHER (HIGH TEMP)	UH-100B	CHAMPION UNDERCOUNTER DISHWASHING MACHINE
300	SHELVING	-	-
304	LOCKER	-	-
305	STACKABLE CHAIR	-	EMECO - BROOM STACKING CHAIR - NATURAL
60H-812	BREAKROOM TABLE	683960	VERCO MANUFACTURING MULTI-PURPOSE TABLE; GRAY / BLACK
401	COMMERCIAL WASHER	UWN065T4VX	UNIMAC WASHER EXTRACTOR 65LB ELECTRIC
402	COMMERCIAL DRYER	UTF75NRUF6	UNIMAC TUMBLE DRYER 75LB GAS
403	WORK CENTER	SS-306	ADVANCE TABCO STANDARD STAINLESS WORK TABLE
404	WIRE SHELVING	-	-
405	BREAKROOM SINK	-	-
406	DECORATIVE TRASH CAN	-	GUEST SUPPLY
424	COMMERCIAL MICROWAVE	HDC12A2	AMANA COMMERCIAL MICROWAVE - HEAVY VOLUME
427	REFRIGERATOR	-	-
431	WALL MOUNTED TELEVISION	-	37" LCD LG TV

GYPSUM WALLBOARD;
AT WET LOCATIONS USE DENS ARMOR PLUS
(REGARD TYPE 'DAP' AT RATED WALLS);
AT TILE LOCATIONS USE DENS SHIELD
(REGARD TYPE 'X' AT RATED WALLS)(SEE
SPECIFICATIONS FOR APPROVED EQUALS.
COORDINATE WITH ALL ASSEMBLIES)

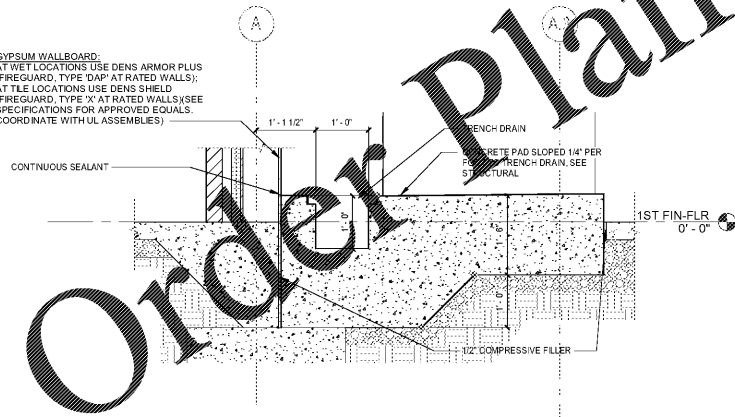

3 TRENCH DRAIN DETAIL @ LAUNDRY
SCALE: 3/4" = 1'-0"