


Revisions		
#	Date	Description

Project Number: 18021  
Issued for: CONSTRUCTION  
Issue Date: 2019-06-07



DRAWING TITLE  
**CASEWORK -  
WINDOW PERCH &  
PERCH**

SHEET NUMBER  
**ID.476**

**4K PERCH DETAIL**  
SCALE: 1 1/2" = 1'-0"

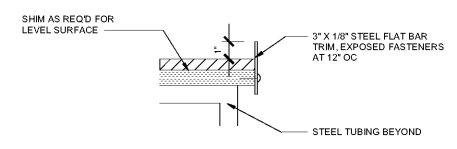


**10K SECTION - WINDOW PERCH** SCALE: 3/4" = 1'-0"  
**14K PERCH DETAIL** SCALE: 1 1/2" = 1'-0"

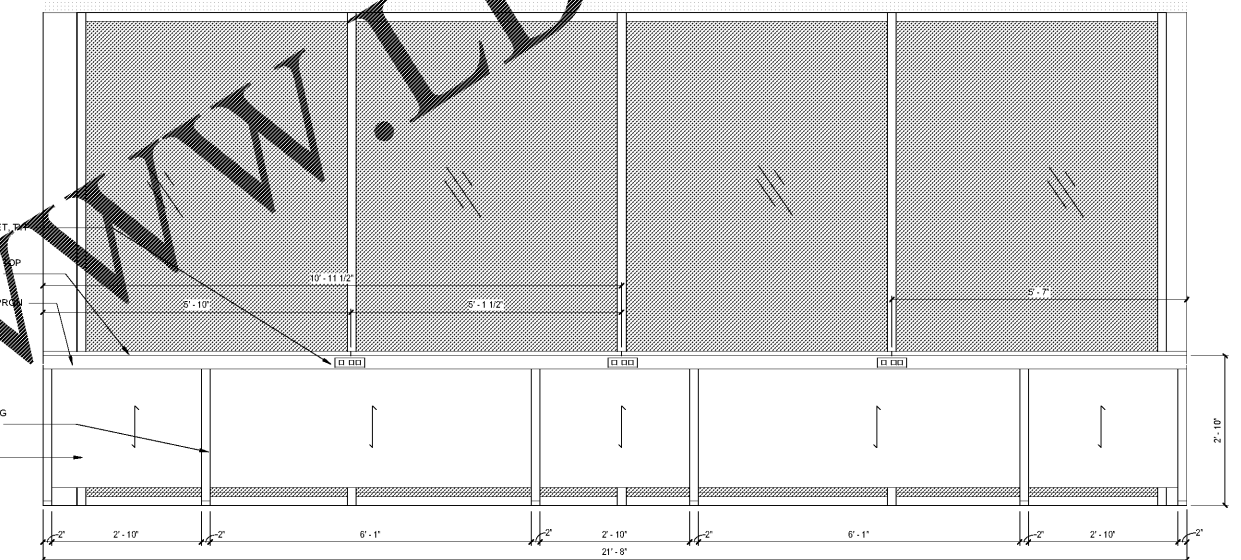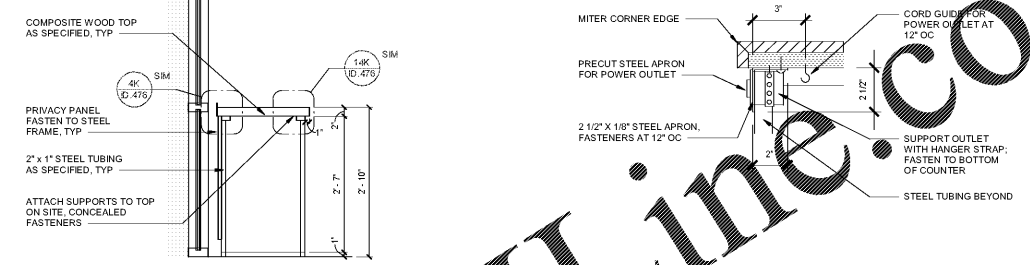

**10E ELEVATION**  
SCALE: 3/4" = 1'-0"

SPECIFICATIONS:  
REFER TO F&E SPECIFICATIONS IF-307  
FOR BALANCE OF INFORMATION

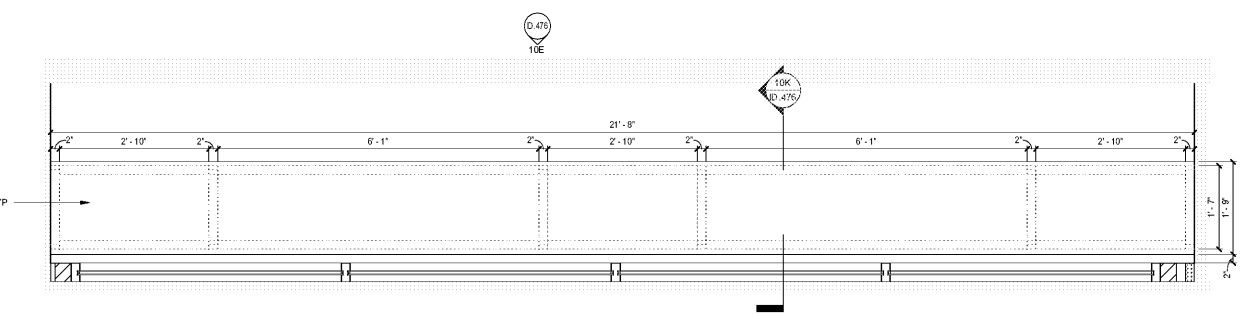

**10A PLAN - WINDOW PERCH**  
SCALE: 3/4" = 1'-0"

Order Plans @ [www.LDOnline.com](http://www.LDOnline.com)