


Revisions		
#	Date	Description


Project Number: 18021
Issued for: CONSTRUCTION
Issue Date: 2019-06-07

DRAWING TITLE
CASEWORK -
HOUSE LAUNDRY,
ENGINEER'S
OFFICE, & SALES
OFFICE


SHEET NUMBER
ID.478

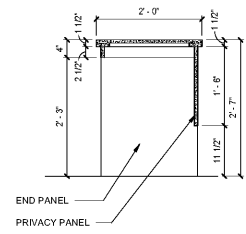


1K SECTION
SCALE: 3/4" = 1'-0"

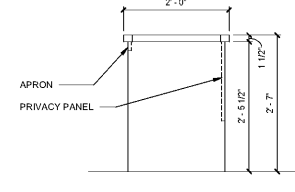


4K ELEVATION
SCALE: 3/4" = 1'-0"

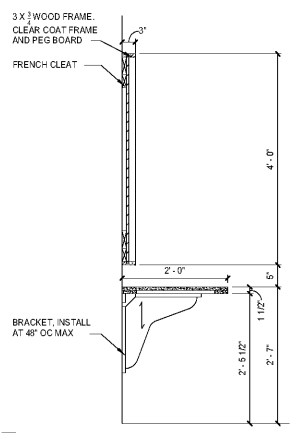


7K SECTION
SCALE: 3/4" = 1'-0"

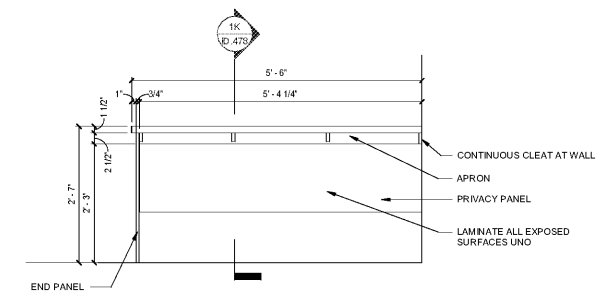

1E ELEVATION
SCALE: 3/4" = 1'-0"

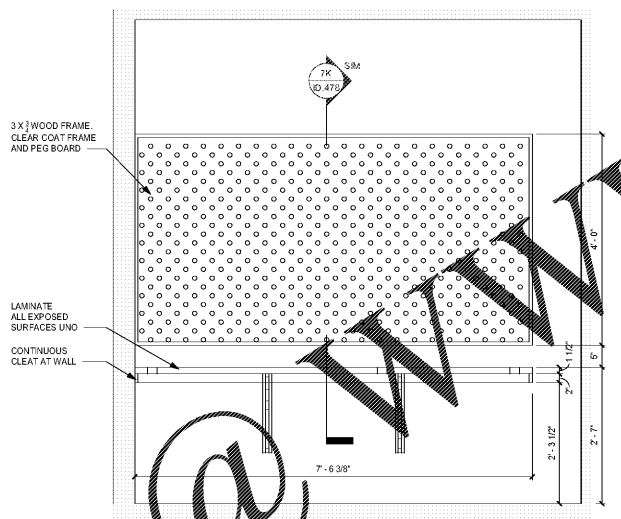


7E ELEVATION
SCALE: 3/4" = 1'-0"

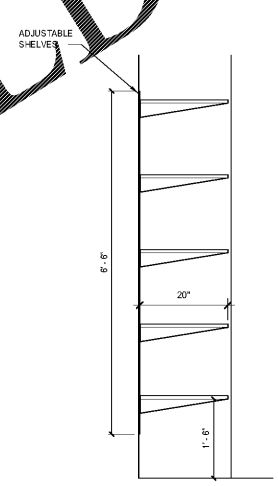


13E SECTION
SCALE: 3/4" = 1'-0"


SPECIFICATIONS:
SHELVES: 3 WHITE MELAMINE
HARDWARE
MFR: KV
STANDARDS: S2 STANDARDS
BRACKETS: 162 BRACKETS - WHITE

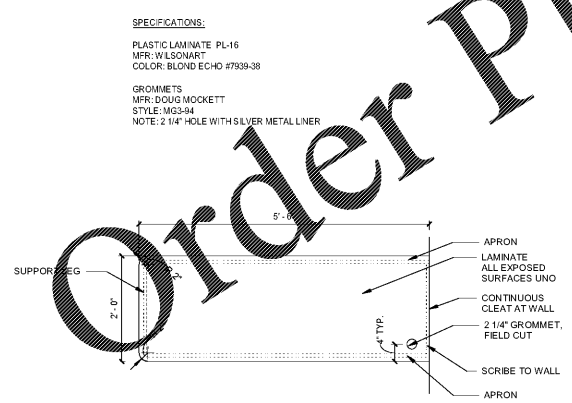

1A PLAN - SALES OFFICE
SCALE: 3/4" = 1'-0"

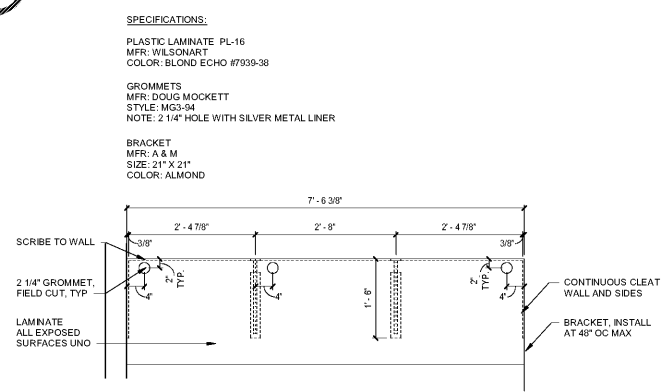

7A PLAN - ENGINEER'S OFFICE
SCALE: 3/4" = 1'-0"

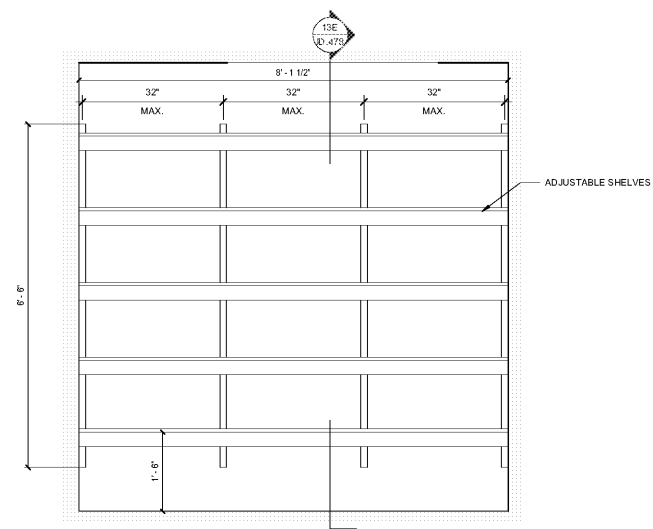

13A ELEVATION - HOUSE LAUNDRY
SCALE: 3/4" = 1'-0"

Order Plans @ WWW.LDILine.com