

GRAPHIC SCALE
 (IN FEET)
 1 inch = 40 ft.



Order Plans @ WWW.DIline.com

LEGEND

---	PROPERTY AND/OR RIGHT-OF-WAY LINE	○	GAS VALVE
---	LAND LOT LINE	○	WATER VALVE
---	FENCE LINE	○	WATER METER
---	OVERHEAD POWER LINE	○	POWER POLE
---	UNDERGROUND POWER LINE	○	GUY WIRE
---	GAS LINE	○	LAMP
---	WATER LINE	○	COMPUTED POINT
---	STORM DRAIN MANHOLE	○	MONUMENT FOUND AS-NOTED
---	DROP INLET	○	CONCRETE FOUNDATION FOUND WITH BRASS DISK
---	HEADWALL	○	"P.K." NAIL SET
---	SANITARY SEWER MANHOLE	○	REINFORCED CONCRETE PIPE
---	CLEAN-OUT	○	CHAIN LINK FENCE
---	CATCH BASIN	○	TREE LINE


NOTES

- FIELD MEASUREMENTS FOR THIS SURVEY WERE OBTAINED WITH: TOPCON GTS-303 TOTAL STATION, 100' STEEL CHAIN, WILD NA-1 AUTOMATIC LEVEL, OMT MC-V DATA COLLECTOR.
- THE FIELD DATA UPON WHICH THIS MAP OR PLAT IS BASED HAS A CLOSURE PRECISION RATIO OF ONE PART IN 12,725 WITH AN ANGULAR ERROR OF 10.5 SECONDS PER ANGLE POINT, AND WAS ADJUSTED USING THE LEAST SQUARES METHOD.
- PROPERTY BOUNDARY INFORMATION IS FROM PLAT CITED IN REFERENCE NO. 1.
- NO PORTION OF THIS PROPERTY LIES WITHIN A 100-YEAR FLOOD HAZARD AREA PER THE FEDERAL EMERGENCY MANAGEMENT AGENCY FLOOD INSURANCE RATE MAP, PANEL NUMBER 135157 0022 C, EFFECTIVE DATE MARCH 4, 1987.
- UNDERGROUND UTILITIES SHOWN ON THIS SURVEY ARE APPROXIMATE BASED ON THE BEST AVAILABLE INFORMATION. VERIFICATION OF THE LOCATION OF SAID UTILITIES SHOULD BE OBTAINED PRIOR TO ANY CONSTRUCTION.
- BASES OF VERTICAL DATUM FOR THIS SURVEY IS "M "A", INVERT OF HEADWALL, INVERT ELEVATION = 985.29", TAKEN FROM CITY OF ATLANTA CADASTRAL MAPPING RECORDS.

REFERENCES

- PLAT ENTITLED "BOUNDARY SURVEY OF HENRY McNEAL TURNER MIDDLE SCHOOL FOR ATLANTA PUBLIC SCHOOLS, FACILITIES AND FINANCIAL SERVICES," PREPARED BY W.L. JORDEN & COMPANY, INC., DATED MAY 31, 1990, FILE NUMBER 20-0810-A.
- TOPOGRAPHIC SURVEY OF ANDERSON PARK, PREPARED BY ANSEL ROE & ASSOCIATES, INC., DATED MARCH 8, 1989, SHEETS 1 AND 4 OF 4, CONTAINED IN THE RECORDS OF CITY OF ATLANTA DEPARTMENT OF PARKS, RECREATION AND CULTURAL AFFAIRS, PARK DESIGN OFFICE, CITY HALL EAST, ATLANTA, GEORGIA.
- SITE PLAN FOR WEST SIDE HIGH SCHOOL (TITLE BLOCK AMENDED TO NORTH TURNER HIGH SCHOOL) FOR THE FULTON COUNTY BOARD OF EDUCATION, PREPARED BY POLKSTONE, AYERS & GOODWIN, ARCHITECTS, DATED SEPTEMBER, 1948 (DATE NEARLY ILLEGIBLE), CONTAINED IN THE RECORDS OF ATLANTA PUBLIC SCHOOLS, MAINTENANCE DEPARTMENT, DESIGN SECTION.
- SITE PLAN ENTITLED "RENOVATIONS TO TURNER MIDDLE SCHOOL," PREPARED BY LORD, AEO & SARGENT, INC., SHEET NO. 1001, DATED JANUARY TO, 1991, PROJECT NO. 88021.00, CONTAINED IN FORESAID RECORDS OF ATLANTA PUBLIC SCHOOLS.
- CITY OF ATLANTA CADASTRAL AND SEWER AS-BUILT RECORDS.

TOPOGRAPHIC SURVEY C010

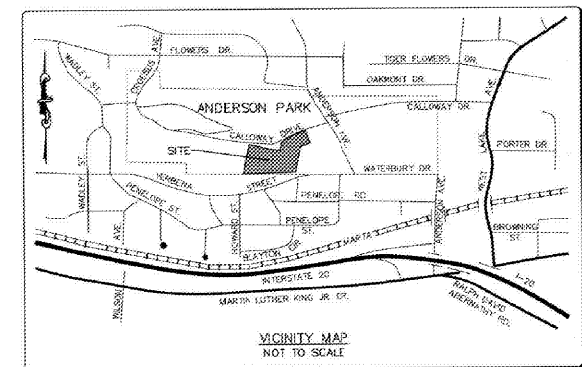

W. L. JORDEN & CO., INC.
 1908 CLIFF VALLEY WAY N.E., SUITE 200
 ATLANTA, GEORGIA 30329
 ENGINEERS SURVEYORS PLANNERS

LAND LOT 174
 14TH DISTRICT
 FULTON COUNTY
 CITY OF ATLANTA, GEORGIA

TOPOGRAPHIC AND UTILITY SURVEY OF
**HENRY McNEAL TURNER MIDDLE SCHOOL FOR
 HEERY/MITCHELL, JV.**

SCALE: 1" = 40'
 PREPARED BY: W.L. JORDEN & CO., INC.
 DRAWN BY: JAM
 APPROVED BY: JAM
 DATE: 05-31-90