


DATE	ISSUE	BY

Job Number	PAT
Drawn	PAT
Checked	PAT
Approved	PAT
TITLE	

- NOTE:
- DIVISION 27 INDICATES WORK COMPLETED BY DATA CONTRACTOR.
  - DIVISION 26 INDICATED WORK COMPLETED BY COMMUNICATIONS CONTRACTOR.

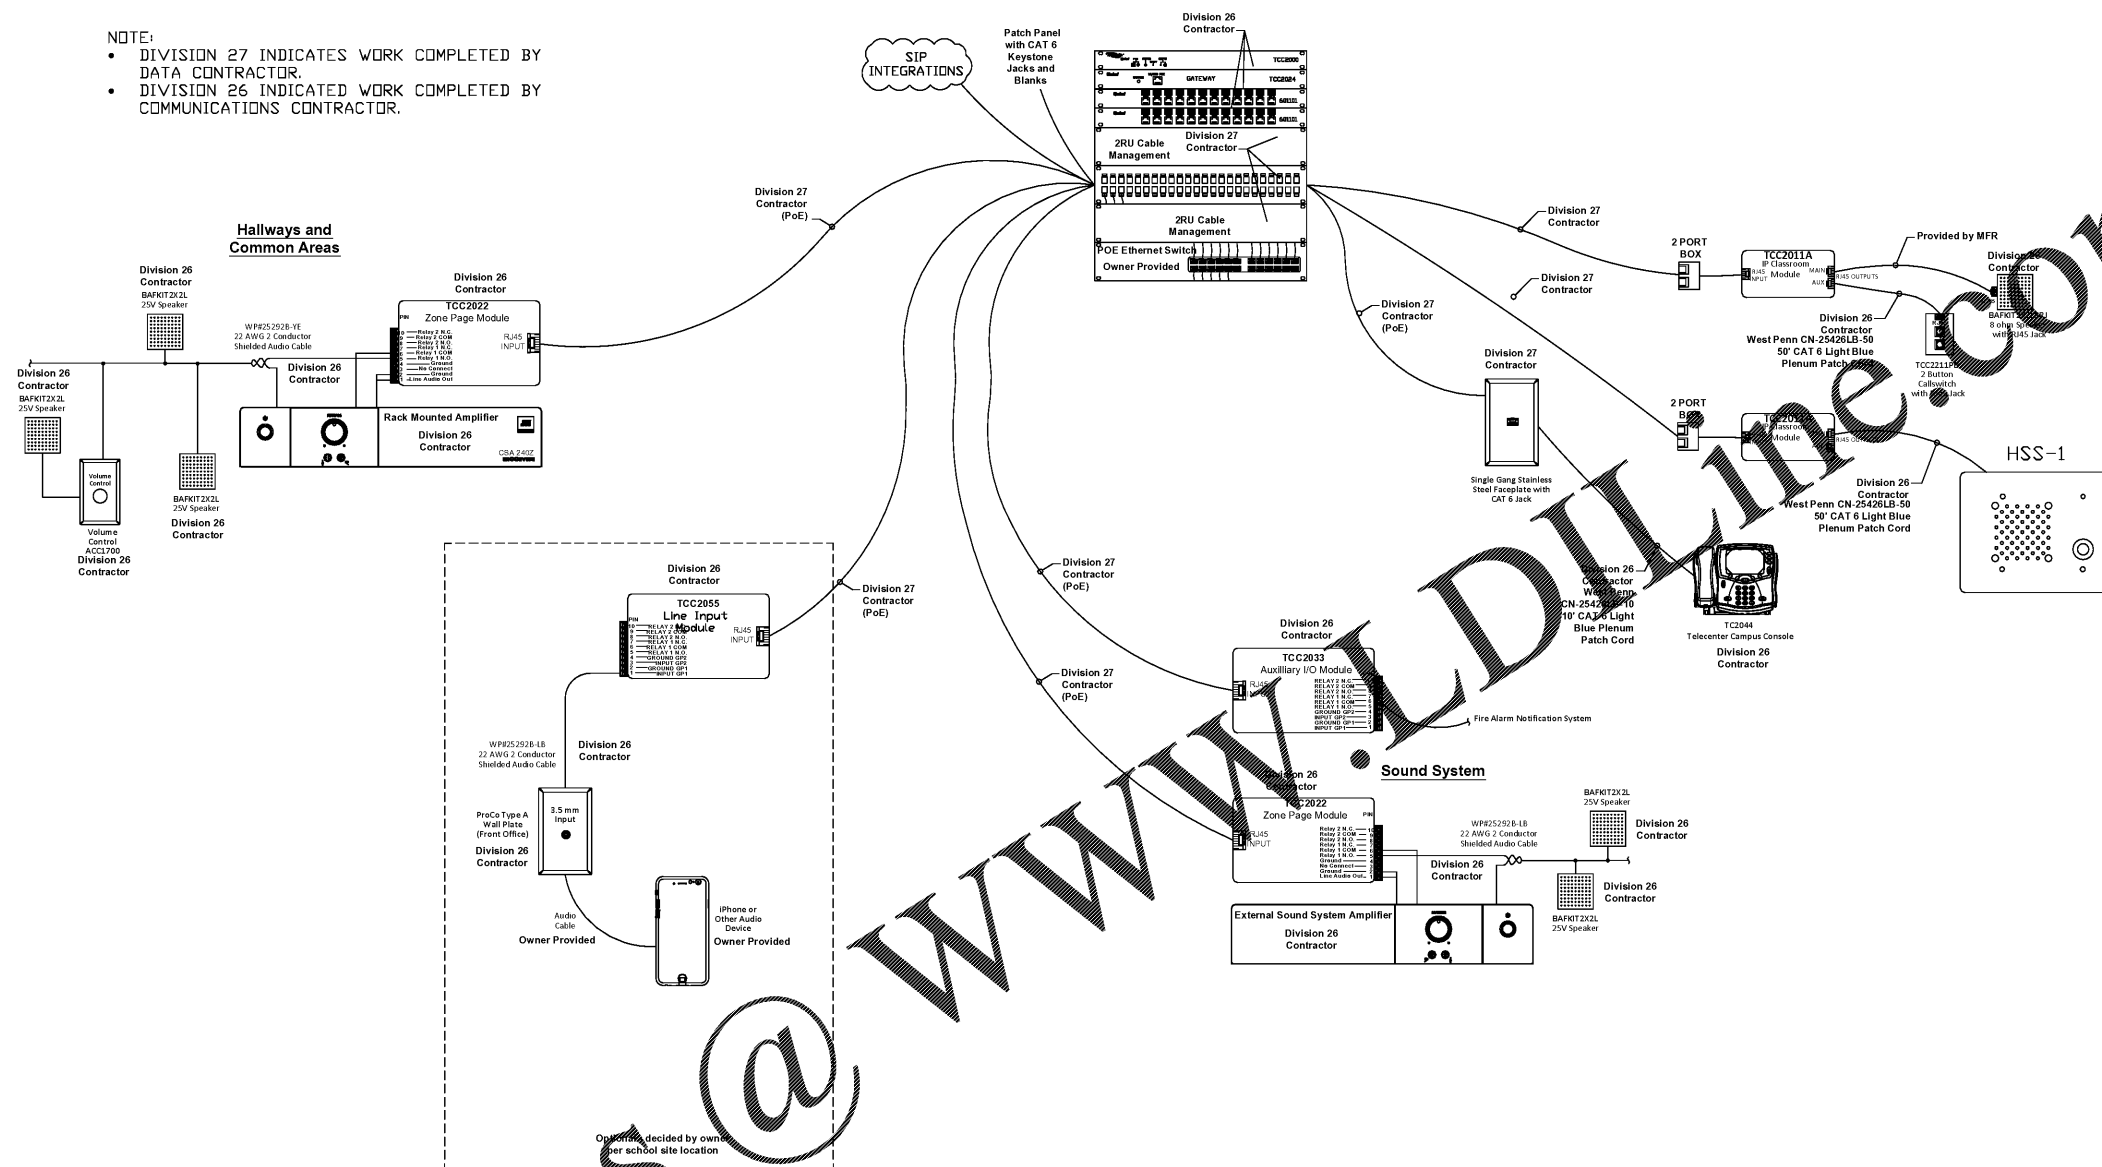

1 INTERCOM SYSTEM DIVISION OF RESPONSIBILITY  
E5.04 / NO SCALE

Order Plans @