
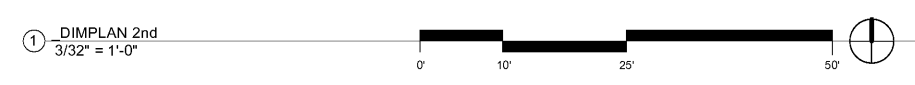


© 2019 JOHN SANFORD ARCHITECTS. ALL NAME, SPECIFICATING, COMPUTER FILE AND OTHER DOCUMENTATION PREPARED BY JOHN SANFORD ARCHITECTS ARE CONSIDERED INSTRUMENTS OF SERVICE AND SHALL REMAIN THE PROPERTY OF JOHN SANFORD ARCHITECTS. JOHN SANFORD ARCHITECTS SHALL BE HELD HARMLESS FROM ALL LIABILITY, INCLUDING THE COPYRIGHT THEREIN, FOR REPRODUCTION, REGISTRATION AND REPRODUCTION WITHOUT WRITTEN PERMISSION. ALL DIMENSIONS ARE TO CENTER UNLESS NOTED OTHERWISE. THESE DRAWINGS ARE PRELIMINARY IN NATURE AND INTENDED FOR REVIEW AND PERMITTING. DRAWINGS ARE NOT TO BE USED FOR CONSTRUCTION WITHOUT ARCHITECT'S AND ENGINEER'S SIGNATURE AND THEIR DATE OF ISSUE FOR CONSTRUCTION.

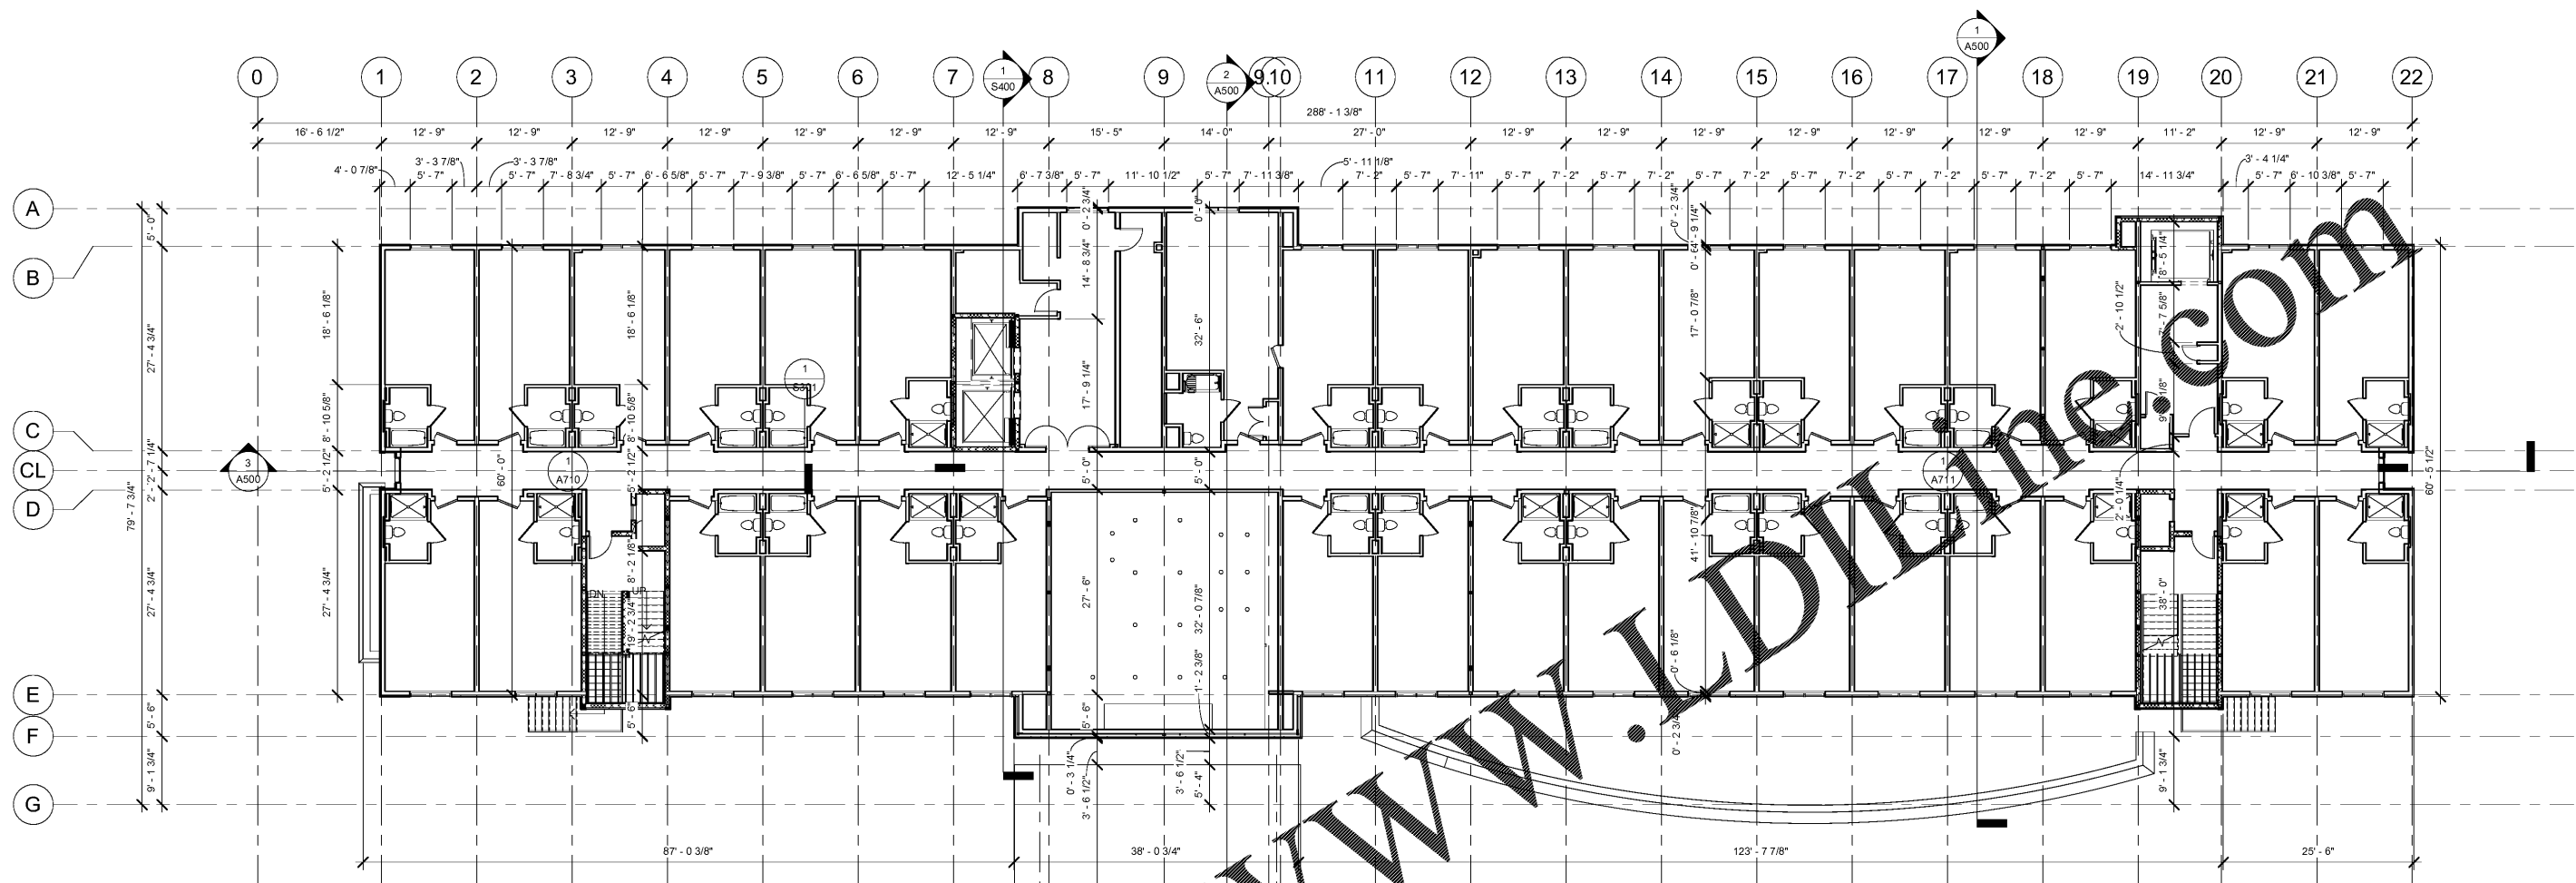

Order Plans @ WWW.DIMPLANS.COM

THESE DRAWINGS ARE
 PRELIMINARY IN NATURE
 AND INTENDED FOR REVIEW
 AND PERMITTING.
 DRAWINGS ARE NOT TO BE
 USED FOR CONSTRUCTION
 WITHOUT ARCHITECT'S AND
 ENGINEER'S SIGNATURE
 AND THEIR DATE OF ISSUE
 FOR CONSTRUCTION.

RECORD

JSA
 ARCHITECTS
 9726 E. 42nd St. SUITE 153
 TULSA, OK 74146
 918.640.6800
 JHNSANFORD@AOL.COM

Copyright 2019 John Sanford
 JOHN SANFORD,
 AIA, NCARB
 TN LICENSE #106056

4/4/2019
 1:59:16 PM

John Sanford
 NOT VALID FOR
 CONSTRUCTION UNLESS
 SIGNED IN THIS BLOCK

PROPOSED HOLIDAY INN LI 9383
 215 CRACKER BARREL DR., CLARKSVILLE
 MONTGOMERY COUNTY, TENNESSEE

PERMIT NO:
 4/4/2019
 1:59:16 PM

No.	Description	Date

SHEET
A112
 2nd FLOOR DIM