






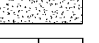
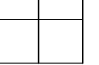
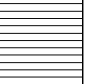


© 2019 JOHN SANFORD ARCHITECTS - ALL NAME, SPECIFICATIONS, COMPUTER FILES AND OTHER DOCUMENTATION PREPARED BY JOHN SANFORD ARCHITECTS ARE CONSIDERED INSTRUMENTS OF SERVICE AND SHALL REMAIN THE PROPERTY OF JOHN SANFORD ARCHITECTS. JOHN SANFORD ARCHITECTS SHALL RETAIN ALL COPYRIGHT, PATENT, TRADEMARK AND OTHER RIGHTS RESERVED. REPRODUCTION, REGISTRATION AND REVENUE WITHOUT WRITTEN PERMISSION IS PROHIBITED. ALL THIRD PARTY ALTERATIONS TO INSTRUMENTS OF SERVICE BELONG TO THE ORIGINAL AUTHOR AND NOT TO JOHN SANFORD ARCHITECTS.

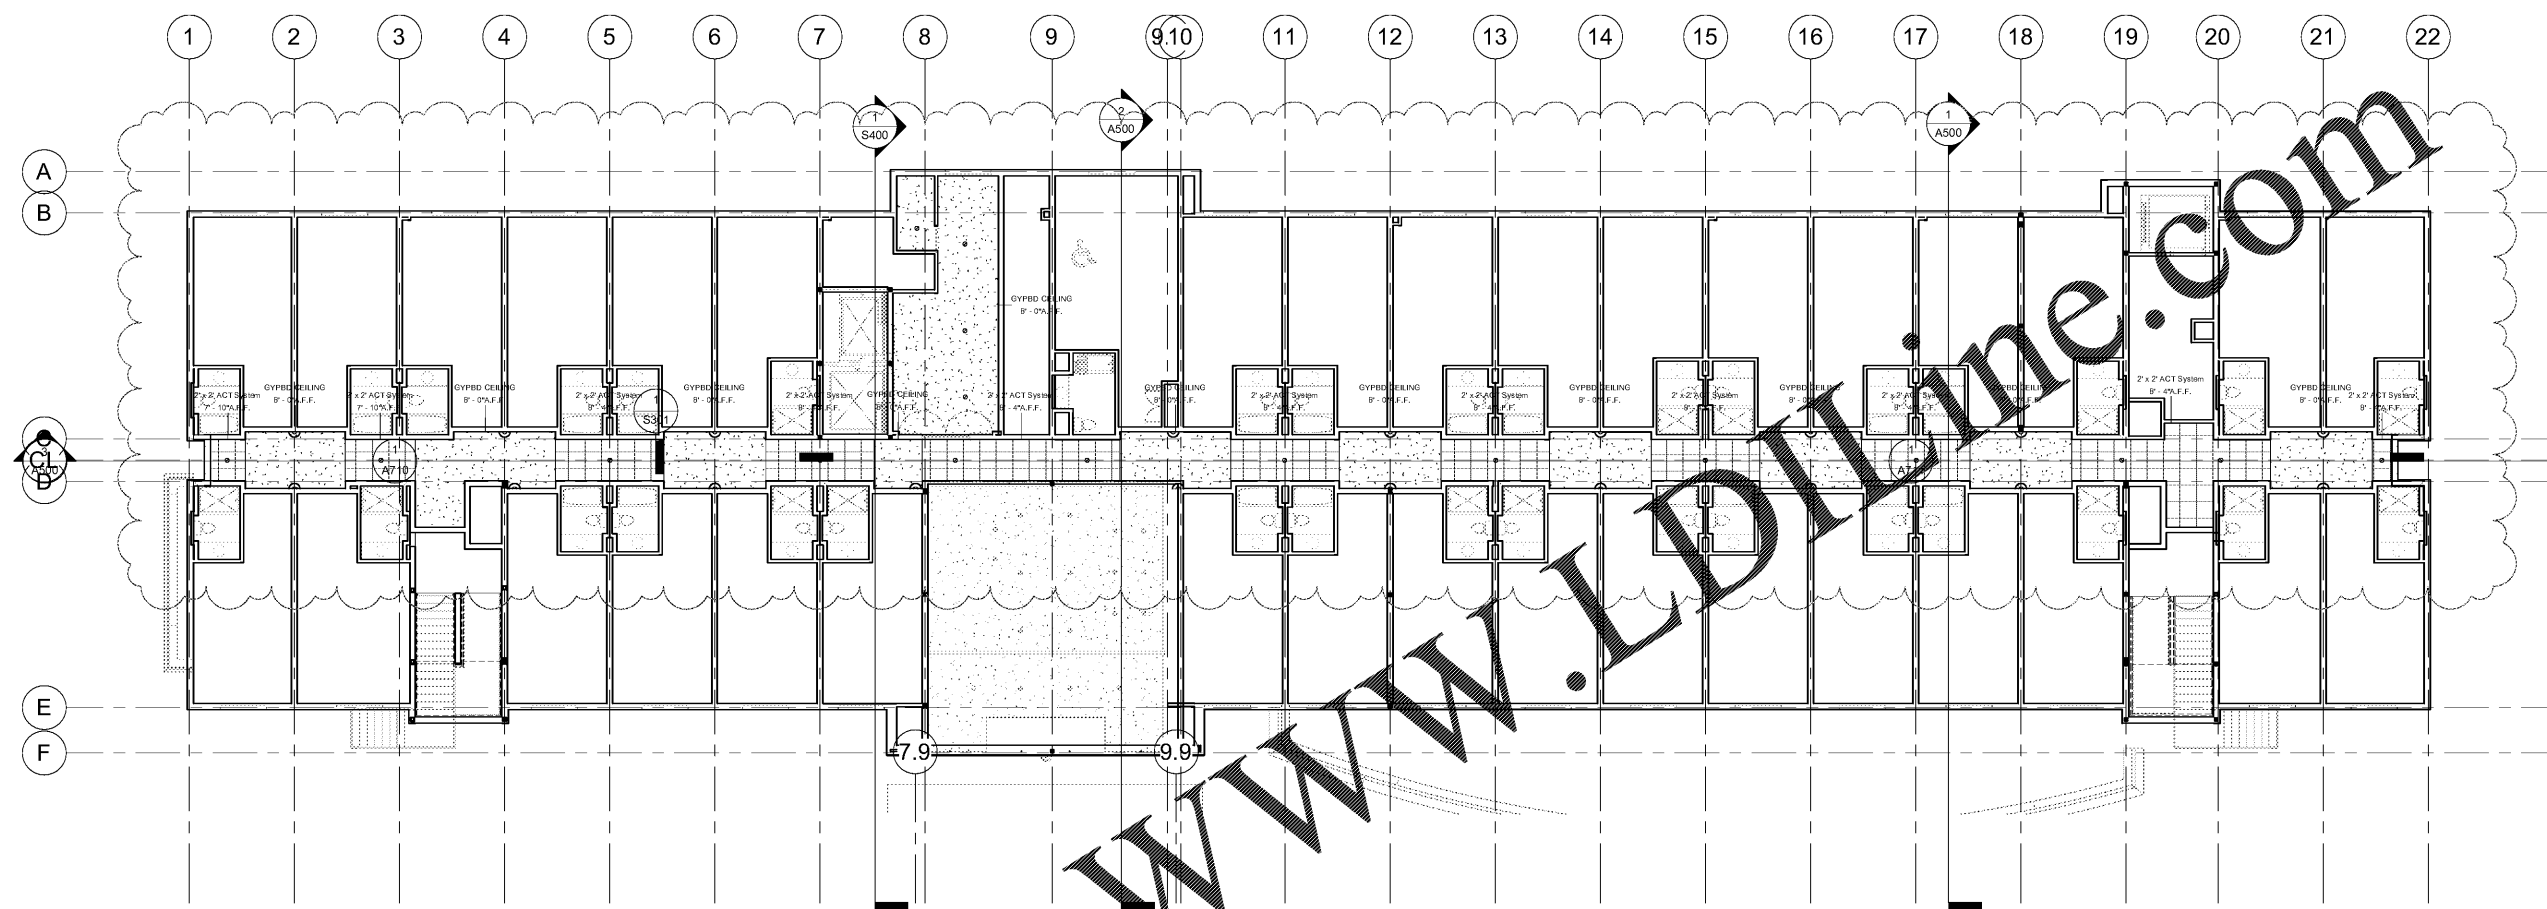

1 Level 2
3/32" = 1'-0"

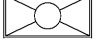-  LED STRIP LIGHTING
-  2X2 FLUORESCENT
-  2X4 FLUORESCENT
-  CAN LIGHTING
-  PENDANT LIGHTING
-  SCONCE LIGHTING
-  GYPSUM CEILING
-  2X2 CEILING
-  WOOD CEILING

RCP LEGEND
1/4" = 1'-0"

THESE DRAWINGS ARE PRELIMINARY IN NATURE AND INTENDED FOR REVIEW AND PERMITTING. DRAWINGS ARE NOT TO BE USED FOR CONSTRUCTION WITHOUT ARCHITECT'S AND ENGINEER'S SIGNATURE AND THEIR DATE OF ISSUE FOR CONSTRUCTION.


RECORD

JSA ARCHITECTS
 9726 E. 42nd St. SUITE 153
 TULSA, OK 74146
 918.640.6800
 JHNSANFORD@AOL.COM

Copyright 2019 John Sanford

JOHN SANFORD,
 AIA, NCARB
 TN LICENSE #106056

4/4/2019
 1:59:36 PM



John Sanford

NOT VALID FOR CONSTRUCTION UNLESS SIGNED IN THIS BLOCK

PROPOSED HOLIDAY INN LI 9383
 215 CRACKER BARREL DR., CLARKSVILLE
 MONTGOMERY COUNTY, TENNESSEE

PERMIT NO:

4/4/2019
 1:59:36 PM

No.	Description	Date
A	IHG Review	2.20.19

SHEET

A122
 2nd FLOOR RCP